
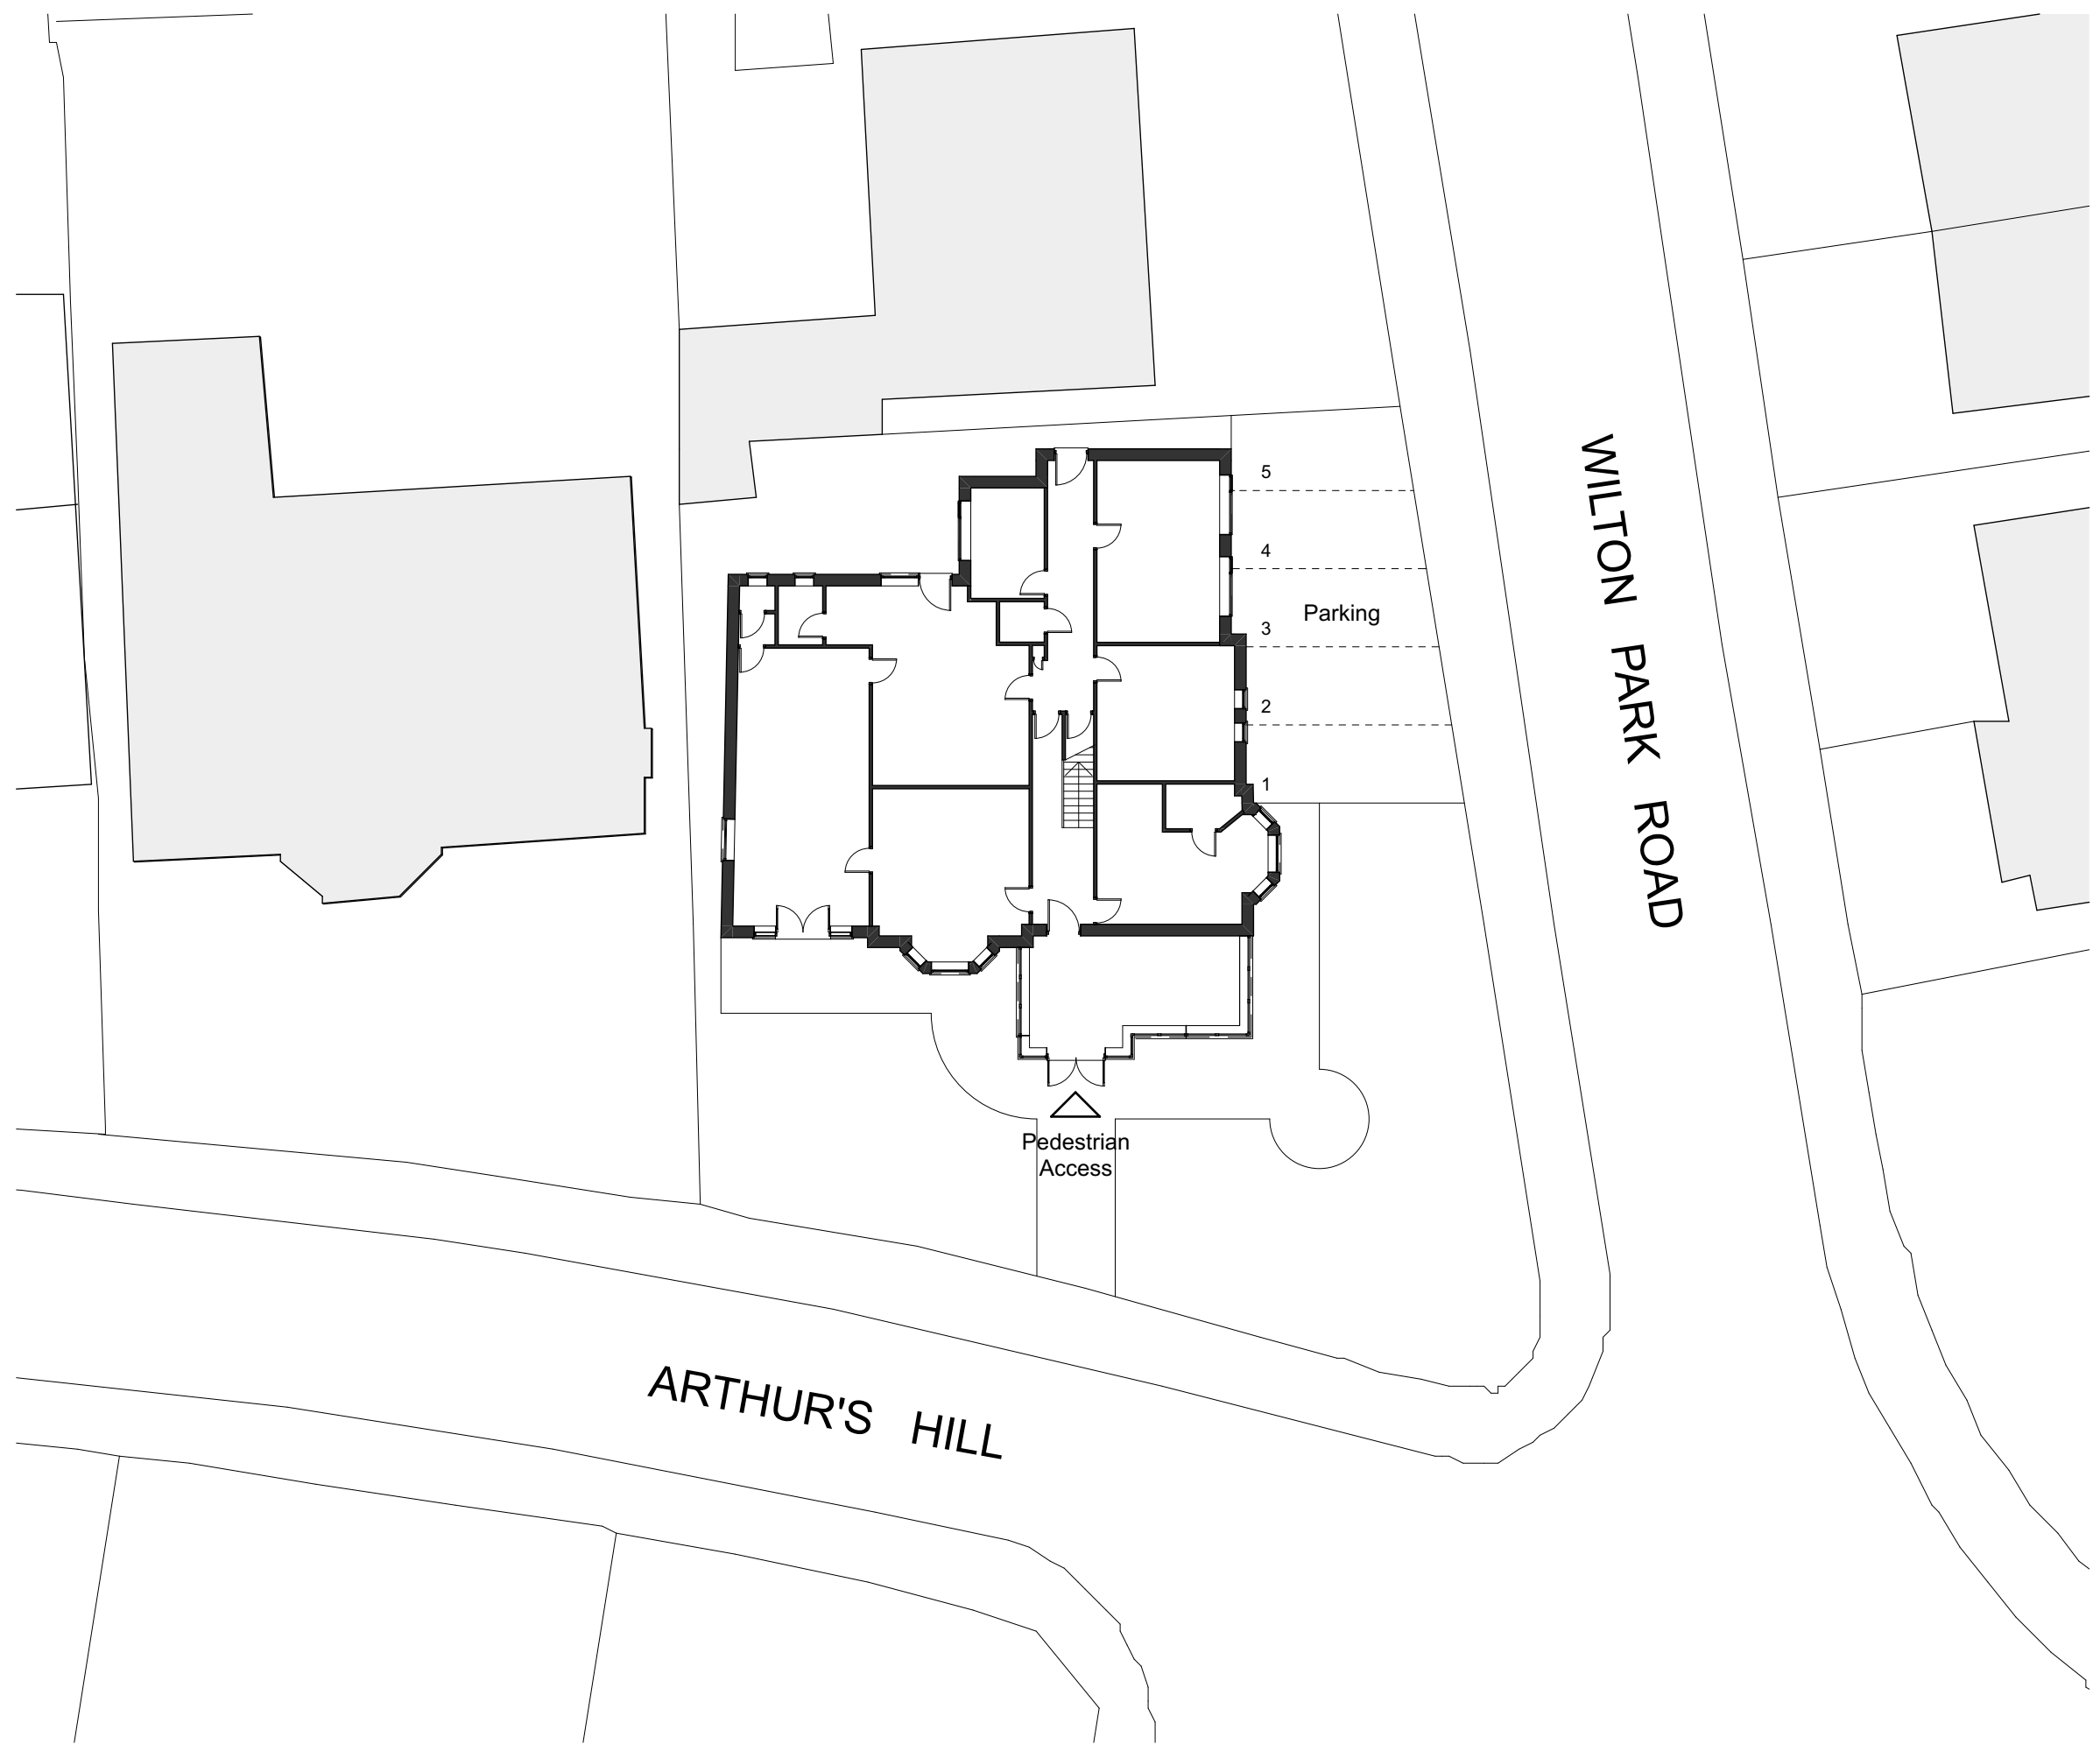


©Copyright  
 Prior to commencement of works on the site, the contractor should check all dimensions on the drawings and check against actual site dimensions, and report any discrepancies immediately to the Architect.  
 Written dimensions are to take precedence over scaled dimensions.

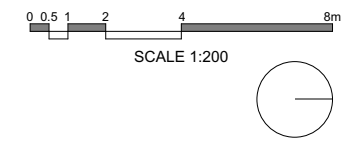

Rev	Date	By	Description
01	2024.04.11	AL	First issue.

**noma architects**  
 14 Guinea Street  
 Redcliffe, Bristol BS1 6SX  
 T 0117 929 2041  
 E mail@noma-uk.com  
 www.noma-uk.com

Job  
**The Rowborough, 32 Arthur's Hill  
 Shanklin,  
 PO37 6EX**

Client  
**Hartford Care**

Drawing Title  
**Existing Site Plan**

Drawing Number  
**2524 0020 01**

Project Number Revision  
**Planning 1:200**  
 Purpose of Issue Scale

AL PT 2024.04.11 A3  
 Drawn Checked Issue Date Size

2524 Noma 00 L0 DR A S0  
 NOMA Project No Owner Zone Level Type Role Status