
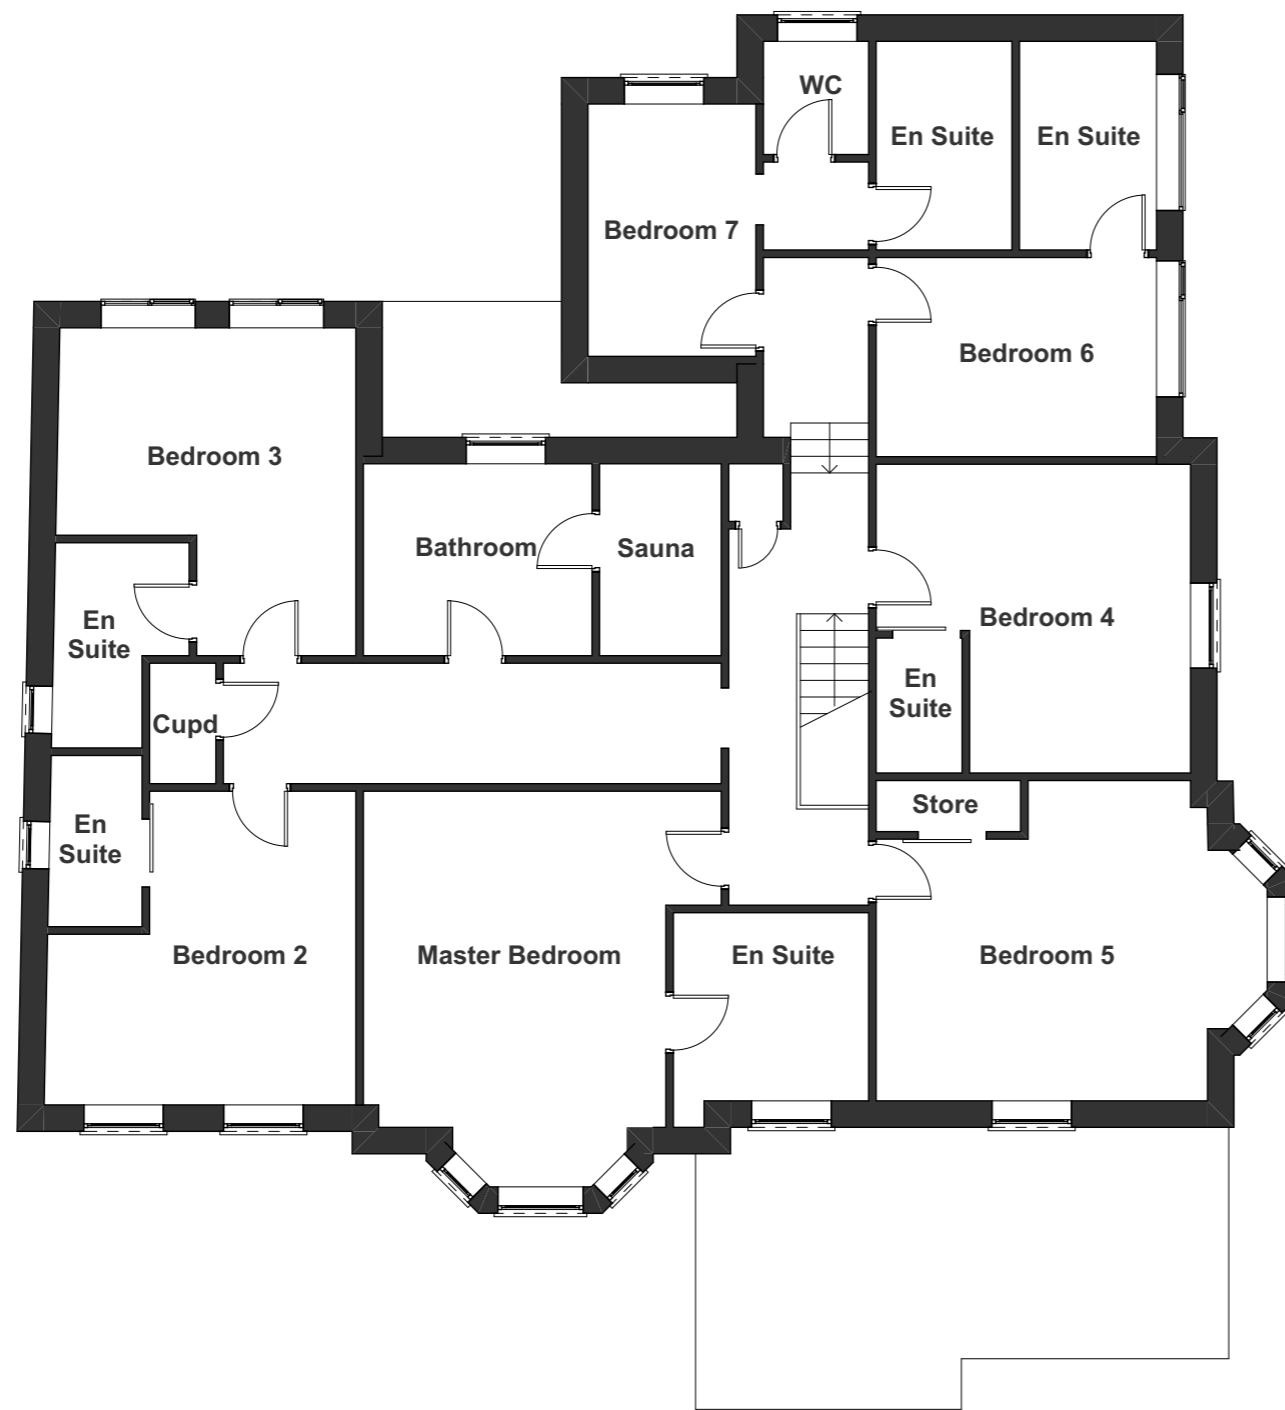


©Copyright
 Prior to commencement of works on the site, the contractor should check all dimensions on the drawings and check against actual site dimensions, and report and discrepancies immediately to the Architect.
 Written dimensions are to take precedence over scaled dimensions.

 

Rev	Date	By	Description
01	2024.04.11	AL	First issue.

noma architects
 14 Guinea Street
 Redcliffe, Bristol BS1 6SX
 T 0117 929 2041
 E mail@noma-uk.com
 www.noma-uk.com

Job
**The Rowborough, 32 Arthur's Hill
 Shanklin,
 PO37 6EX**

Client
Hartford Care

Drawing Title
Proposed First Floor Plan

Drawing Number
2524 2101 01
 Project Number Revision

Purpose of Issue
Planning Scale **1:100**

AL	PT	2024.04.11	A3
Drawn	Checked	Issue Date	Size

2524	Noma	00	L1	DR	A	S0
NOMA Project No	Owner	Zone	Level	Type	Role	Status