
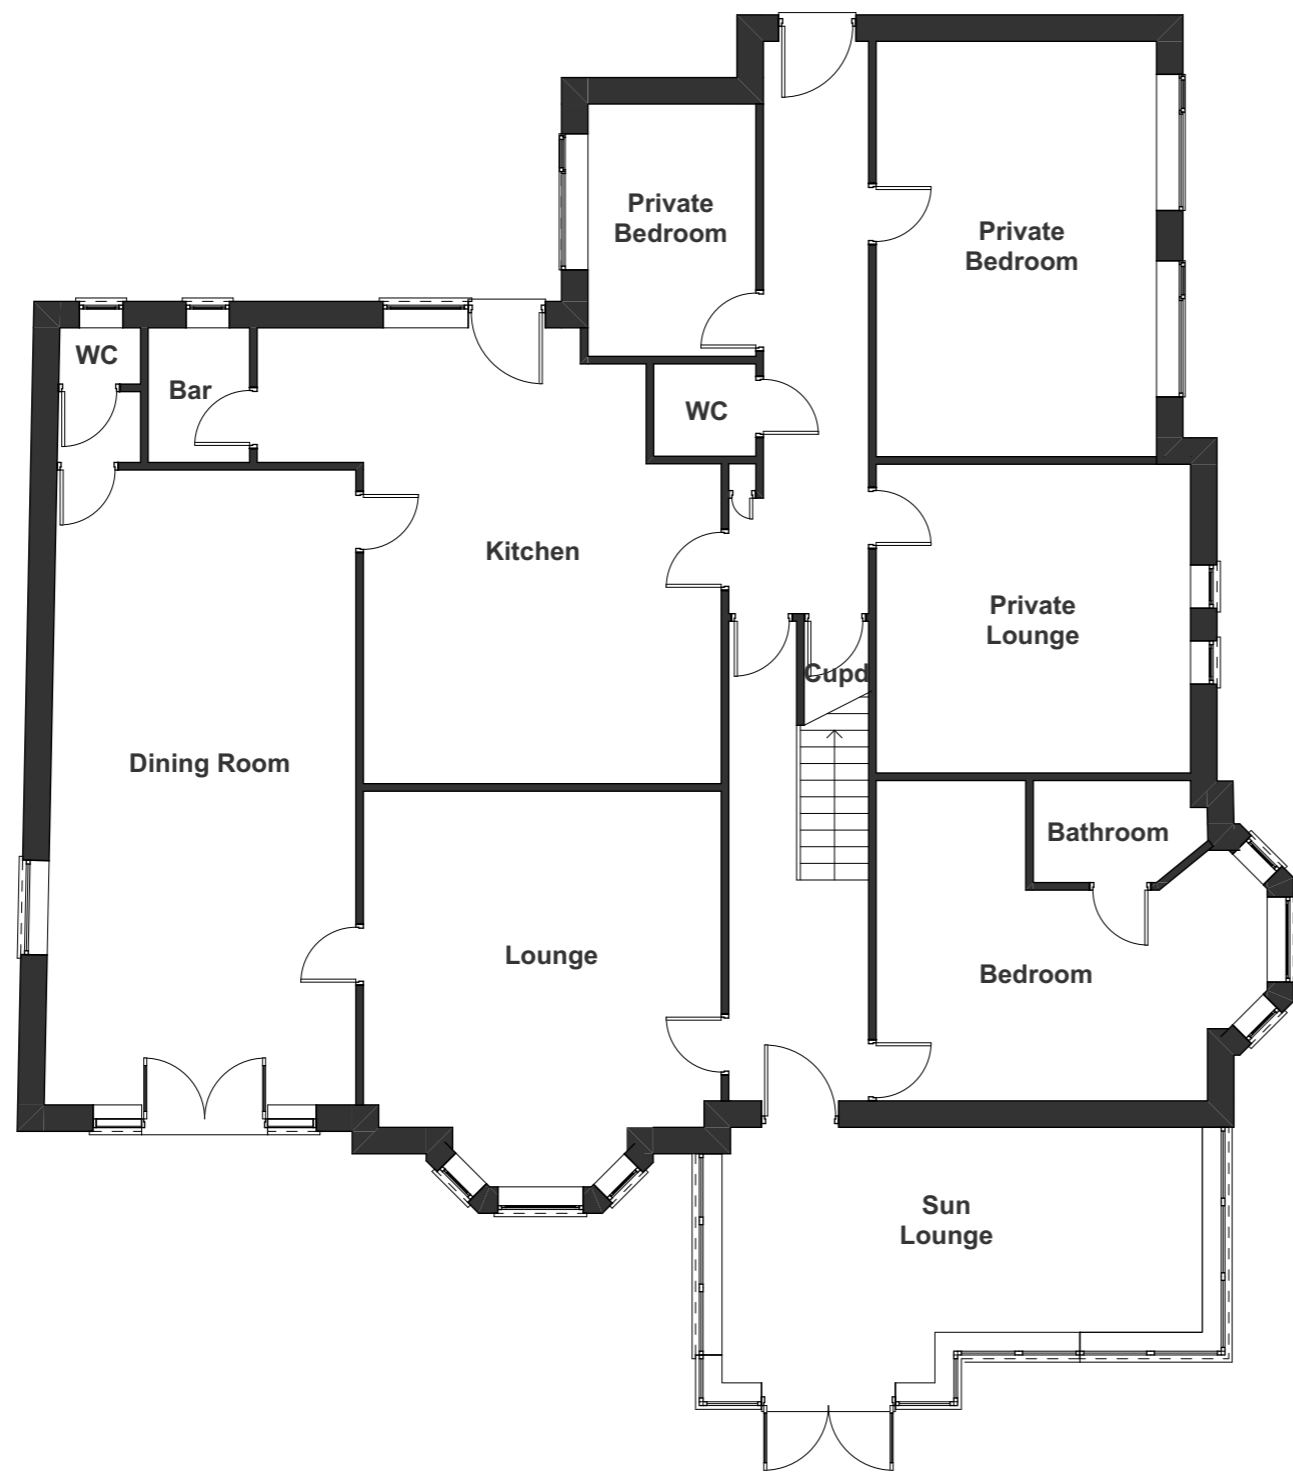


©Copyright  
 Prior to commencement of works on the site, the contractor should check all dimensions on the drawings and check against actual site dimensions, and report any discrepancies immediately to the Architect.  
 Written dimensions are to take precedence over scaled dimensions.

 

Rev	Date	By	Description
01	2024.04.11	AL	First issue.

**noma** architects

14 Guinea Street  
 Redcliffe, Bristol BS1 6SX

T 0117 929 2041  
 E mail@noma-uk.com  
 www.noma-uk.com

Job  
**The Rowborough, 32 Arthur's Hill  
 Shanklin,  
 PO37 6EX**

Client  
**Hartford Care**

Drawing Title  
**Existing Ground Floor Plan**

Drawing Number  
**2524 0100 01**

Project Number Revision  
**2524 0100 01**

Purpose of Issue Scale  
**Planning 1:100**

AL	PT	2024.04.11	A3
Drawn	Checked	Issue Date	Size

2524	Noma	00	L0	DR	A	S0
NOMA Project No	Owner	Zone	Level	Type	Role	Status