


SIDE ELEVATION

FRONT ELEVATION



SIDE ELEVATION

REAR ELEVATION

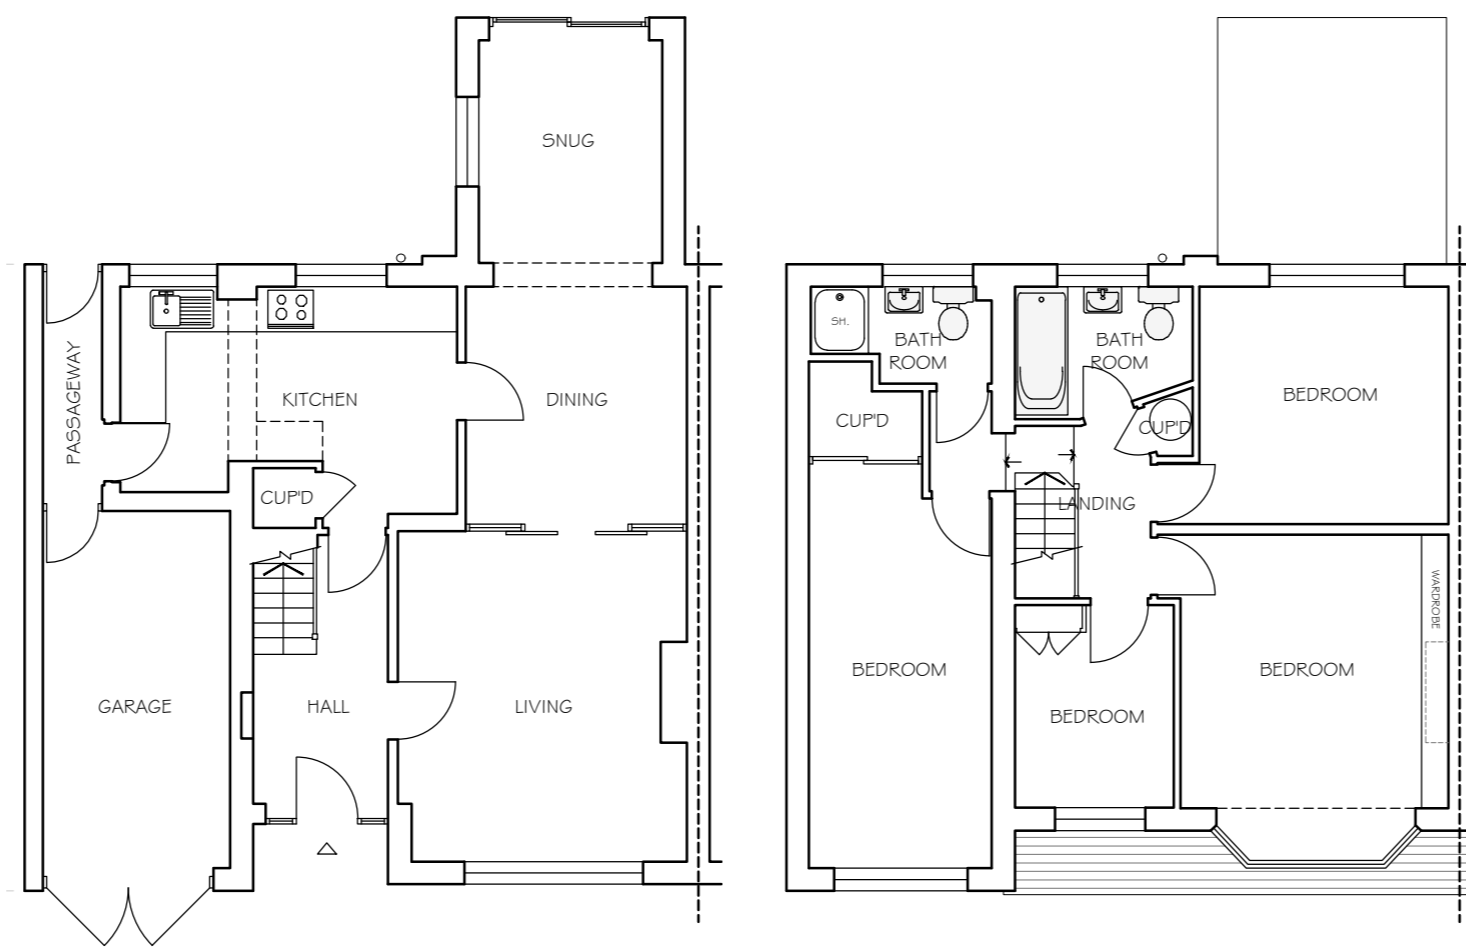

GROUND FLOOR PLAN

FIRST FLOOR PLAN

 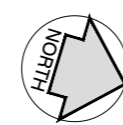

Rev.	Date	Description
A	April 24	Roof volume of existing noted

The contractor shall check and verify all dimensions and levels and report any apparent discrepancies to the architect prior to commencing work.

Project Status **Planning**
(Preliminary / Planning / Building Regulations / Tender / Contract / Construction)

alun design consultancy ltd Neville House, Station Road Wendens Ambo, Saffron Walden, Essex CB11 4LB T: 01799 540600 E: info@alundesign.com www.alundesign.com			
Project 4 Linkside Road, Bishop's Stortford, Herts			
Drawing Title Existing Floor plans and Elevations			
Date	Scale at A2	Drawn	Checked
Jan '24	1:100	adc	
Site Post Code	Drawing No.	Revision	
CM23 5LP	W/5306/24/EX-01	A	