



**1 Existing Location Plan**  
1 : 1250



**2 Existing Site Plan**  
1 : 200

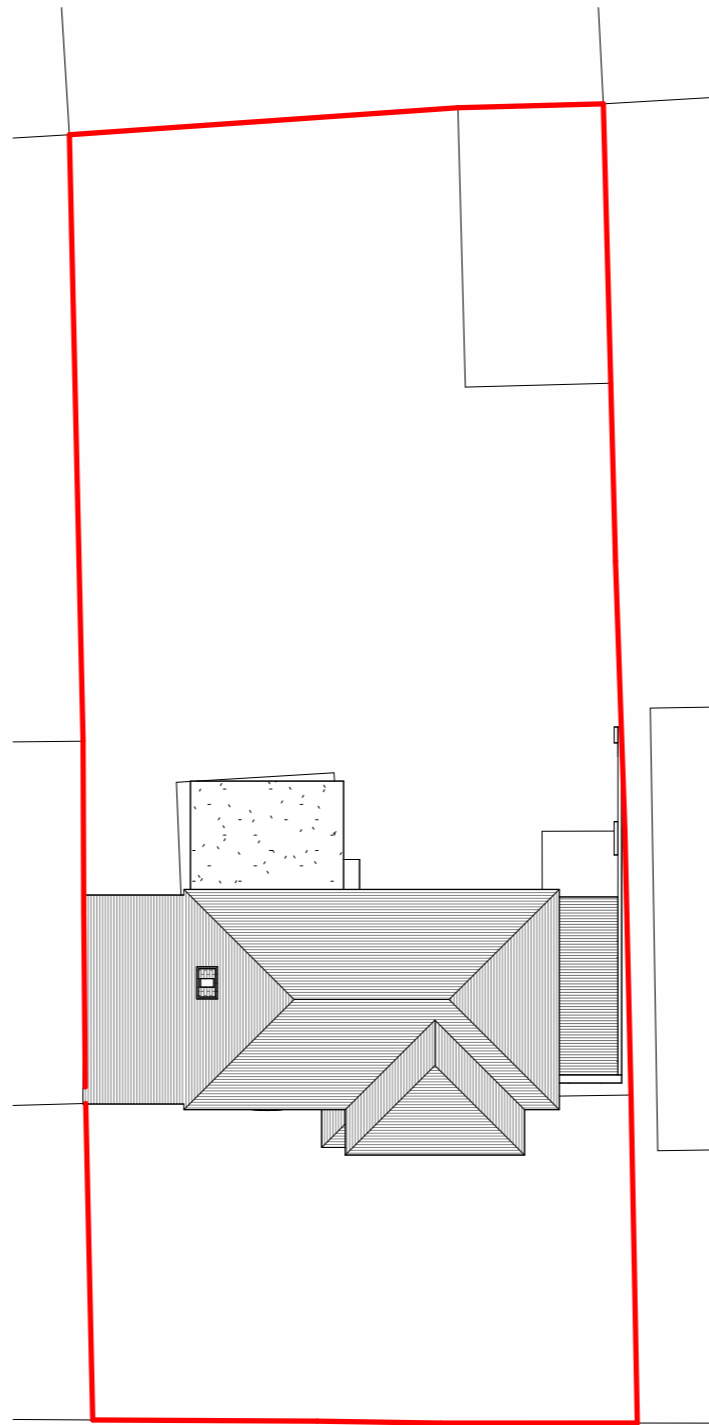

**3 3D View 1**

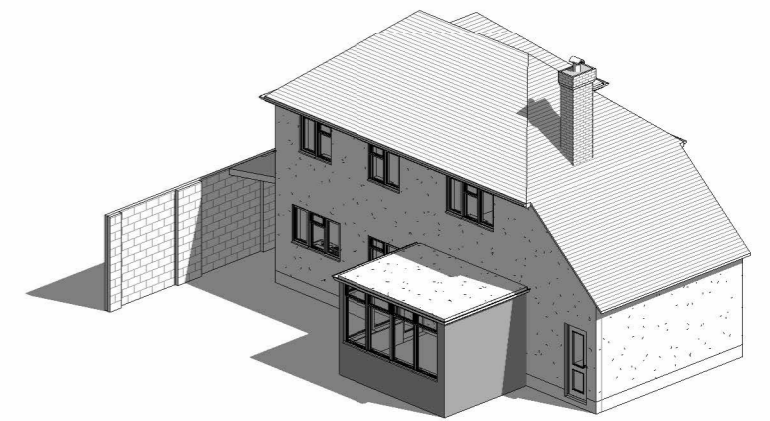

**4 3D View 2**



11 Leewood Way, Effingham  
Existing Site Plan and Location

Scale @ A3  
As indicated  
Date  
18.10.2021  
Drawn by  
CJT

Drawing number  
FLU.1682.01  
Rev

No.	Description	Date