



**Location Plan 1:500**

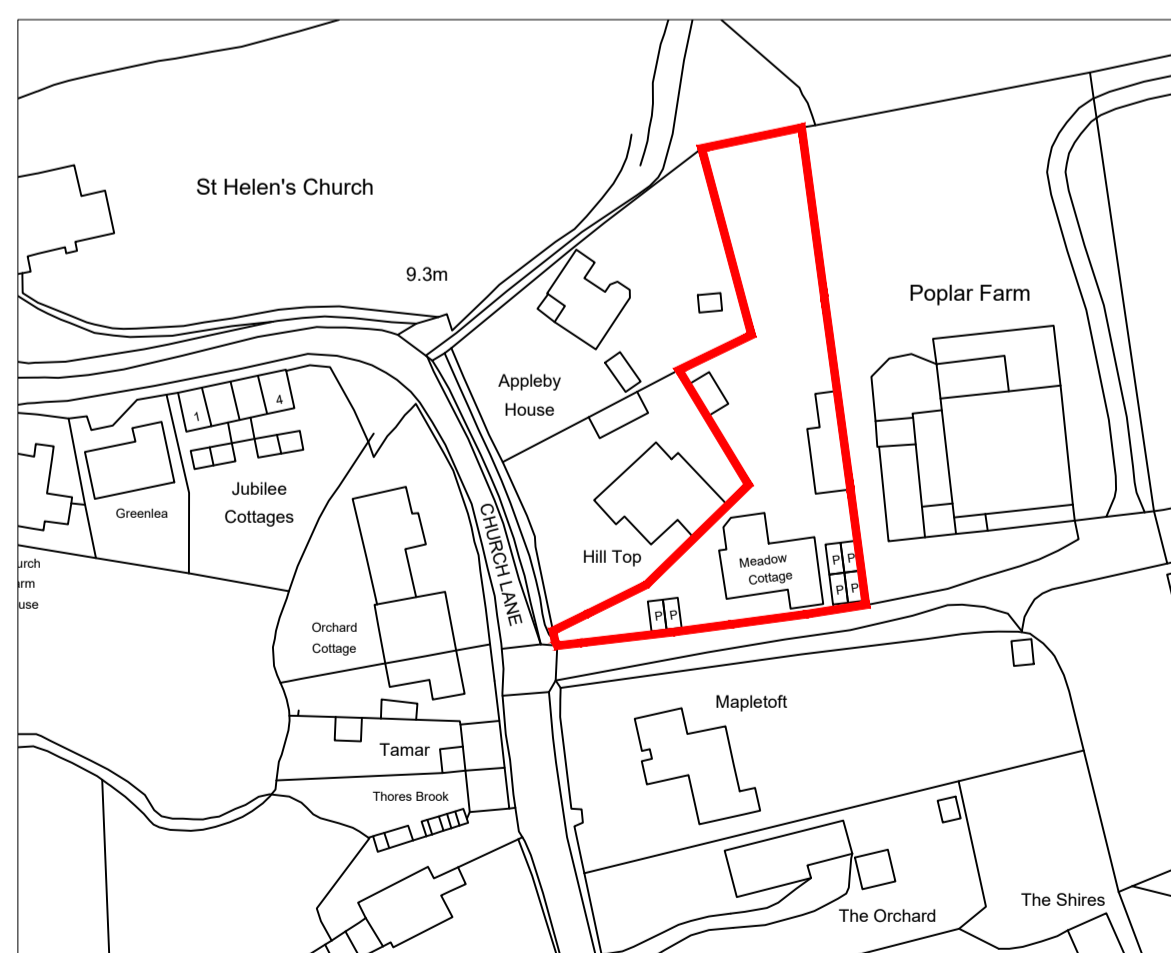


**Site Plan 1:1250**


Crown Copyright and database rights 2024 OS Licence no. AC0000849896

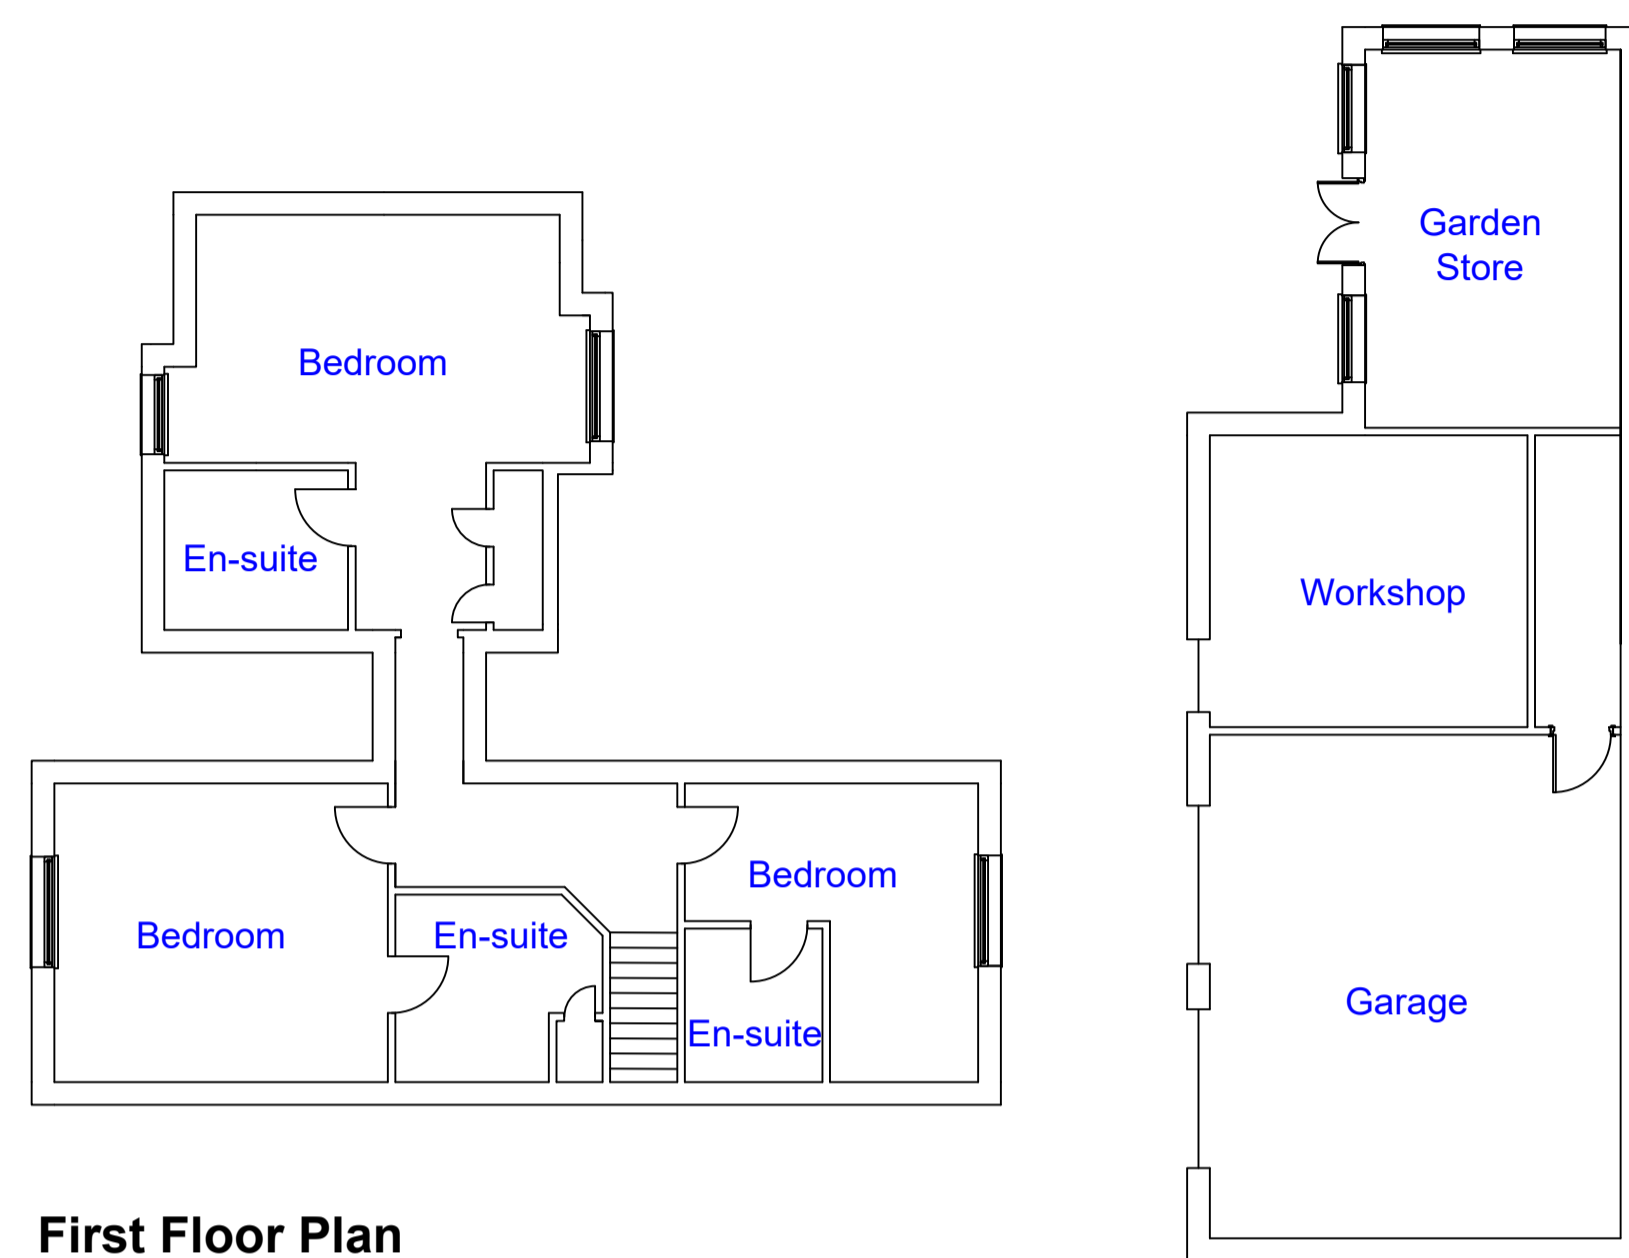


**First Floor Plan**

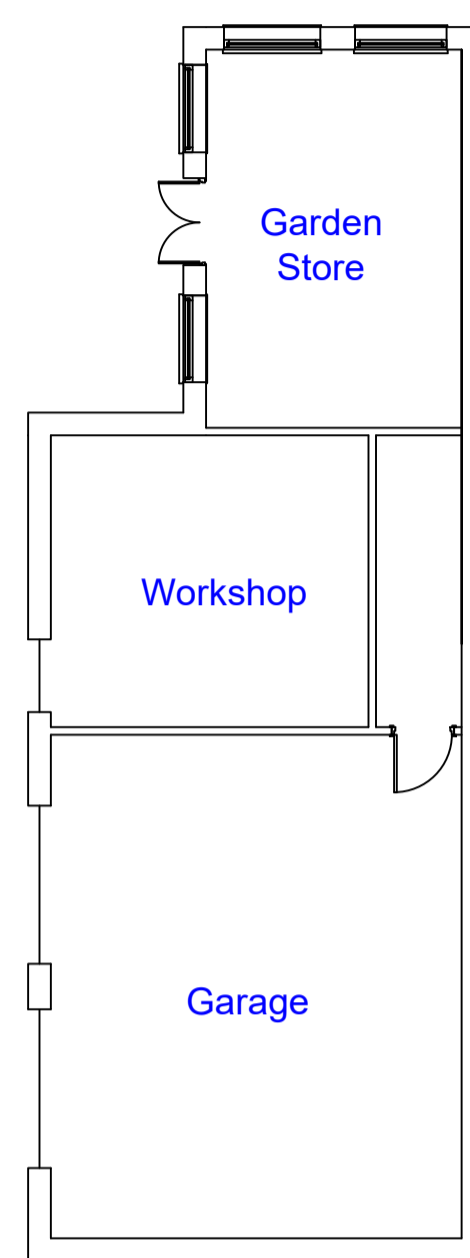


**Garage Floor Plan**

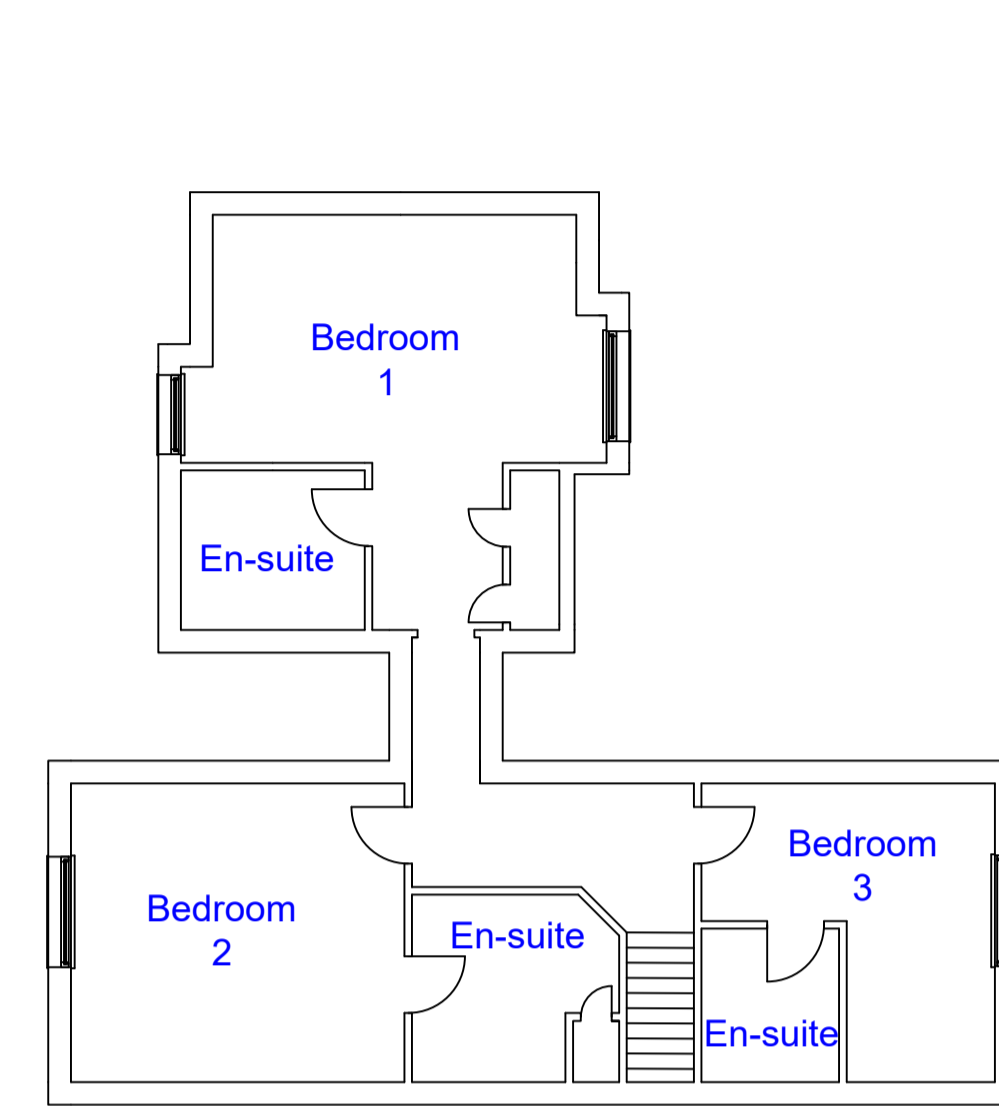

**First Floor Plan**

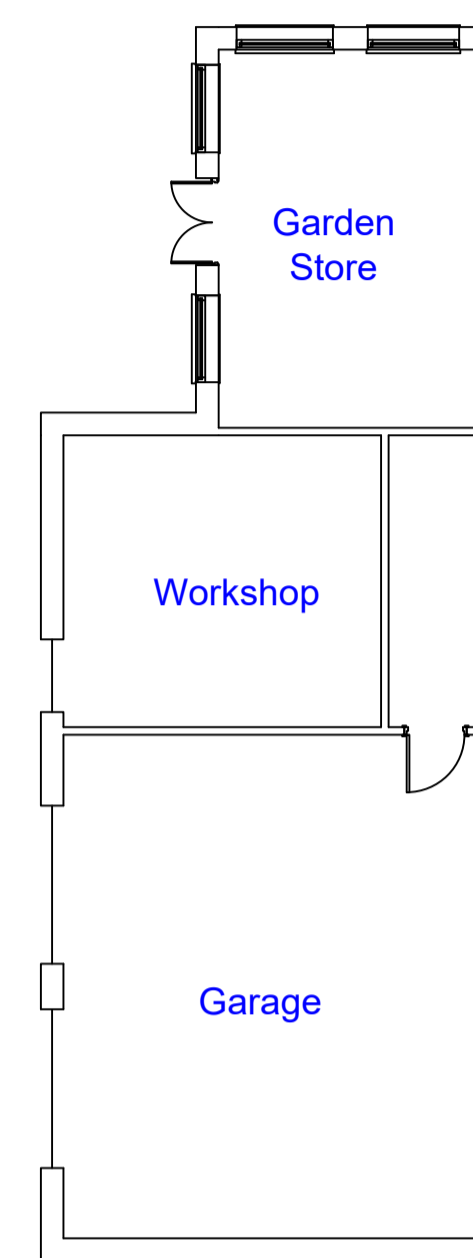

**Garage Floor Plan**

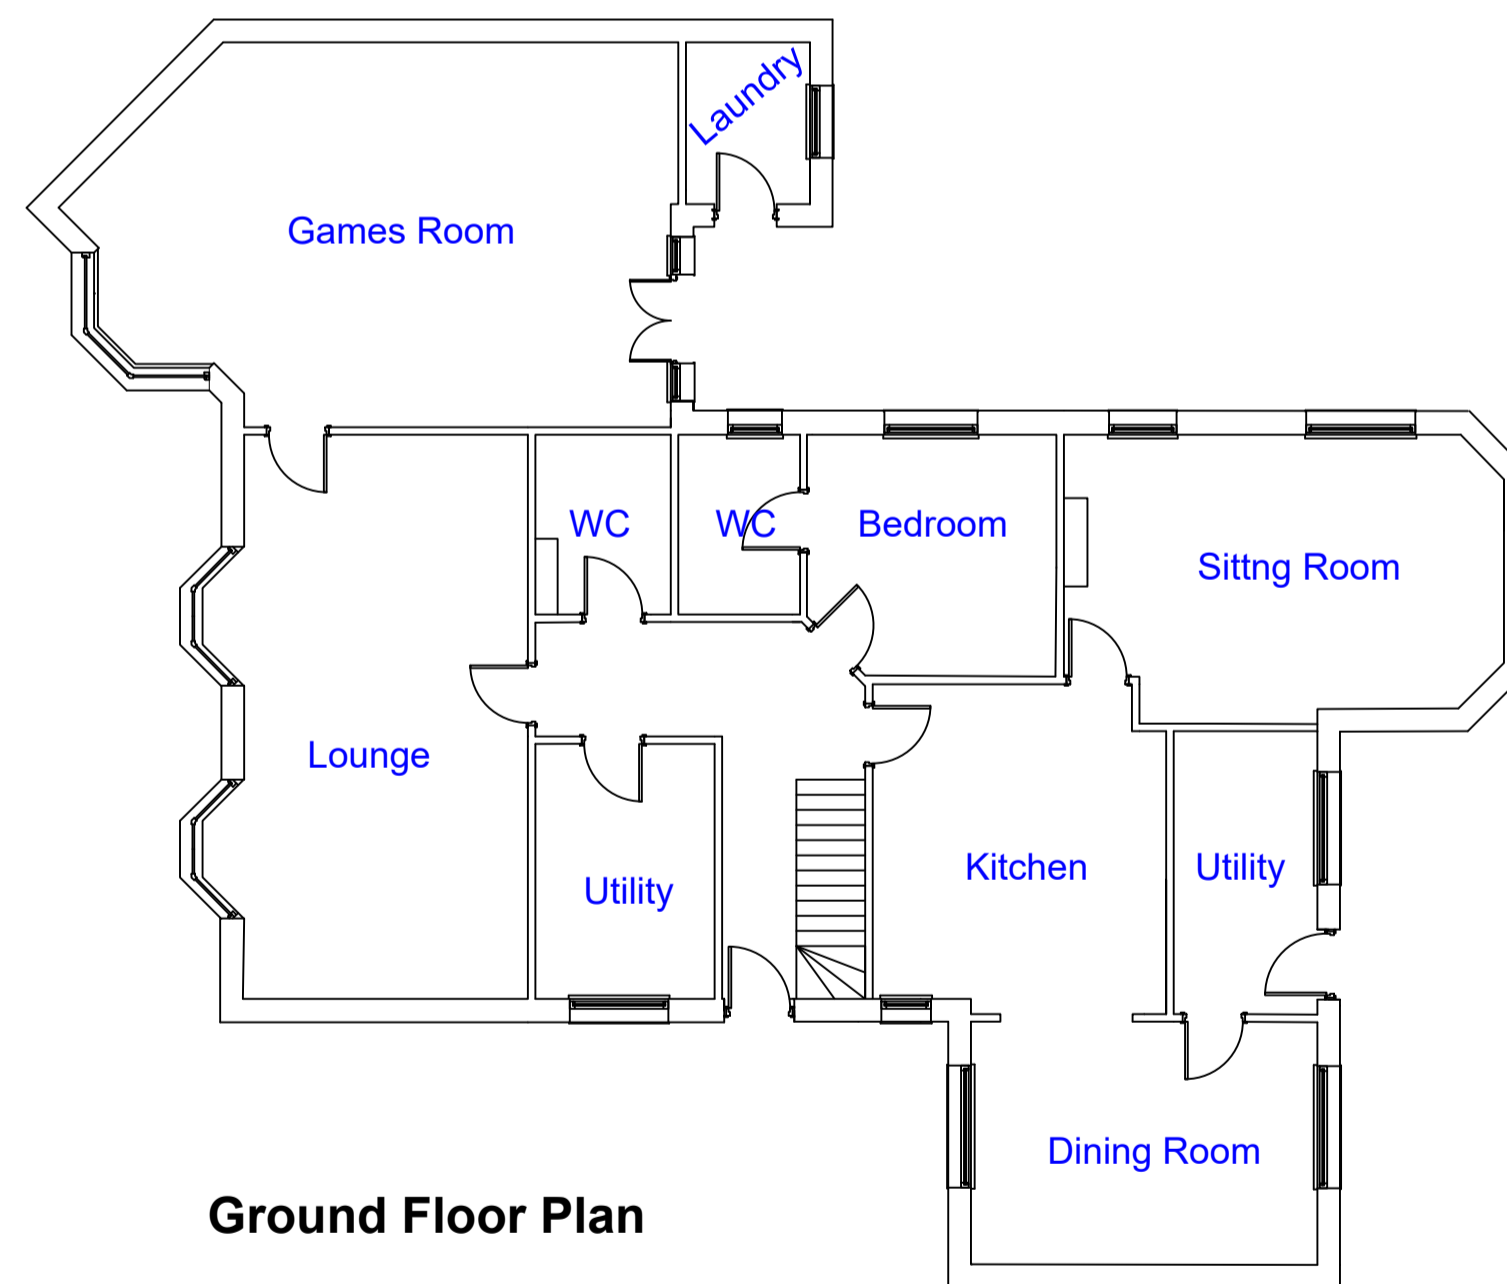

**Ground Floor Plan**

**EXISTING FLOOR PLANS**



**Ground Floor Plan**

**PROPOSED FLOOR PLANS**

Rev	Date	Revision
A		
B		
C		
D		
E		

**dieter nelson**  
**planning consultancy**  
 Registered Number 6381825  
 Registered in England and Wales

Dieter Nelson Planning Consultancy,  
 Unit 2 Cleethorpes Business Centre,  
 Jackson Place, Humberston  
 Grimsby, NE Lincs, DN36 4AS  
 Mob: 07875 750031  
 Email: mail@dieternelson.com

Project: **Meadow Cottage, Church Lane, North Thoresby**  
**Change of Use**  
**Section 192 - Planning Drawing**  
 Title: **Plans and Elevations**

Date: **Apr 2024** Rev: -  
 Scale: **1:100** Dwg No.:  
 DO NOT SCALE  
 Sheet: **A1** **879-1**