


Front

Side


Proposed Car-Port Elevations (scale 1:100)

ALL TO BE FULLY DESIGNED BY SPECIALIST

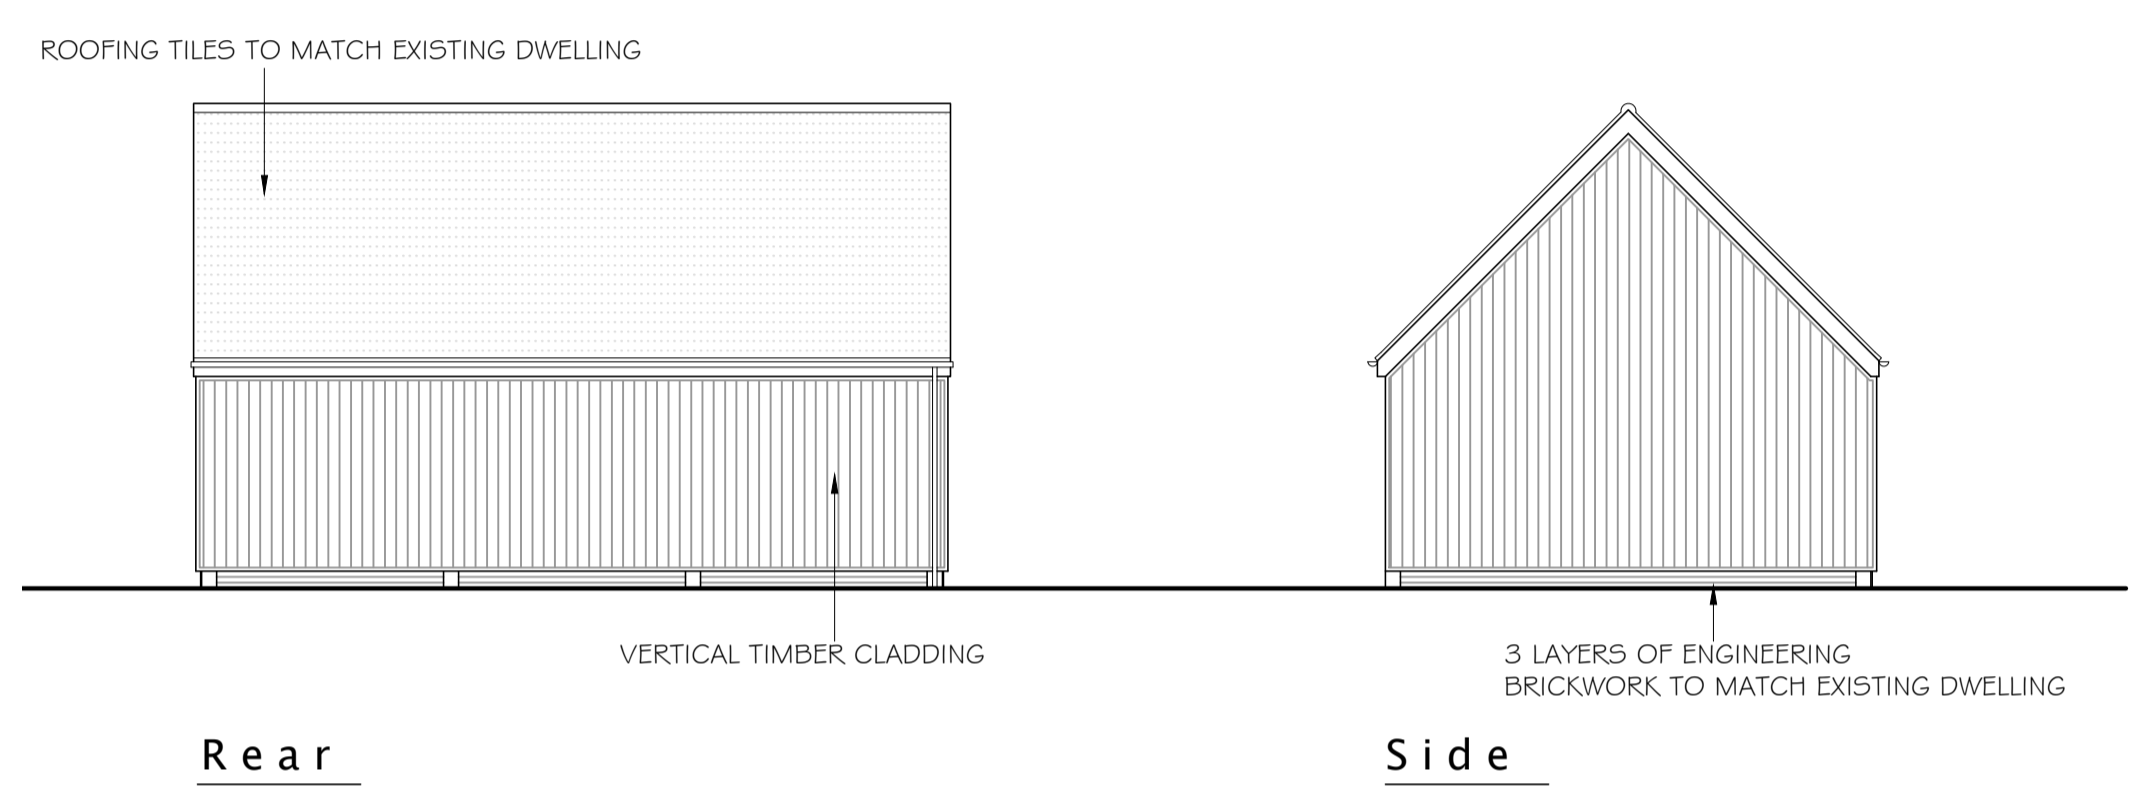


Rear

Side

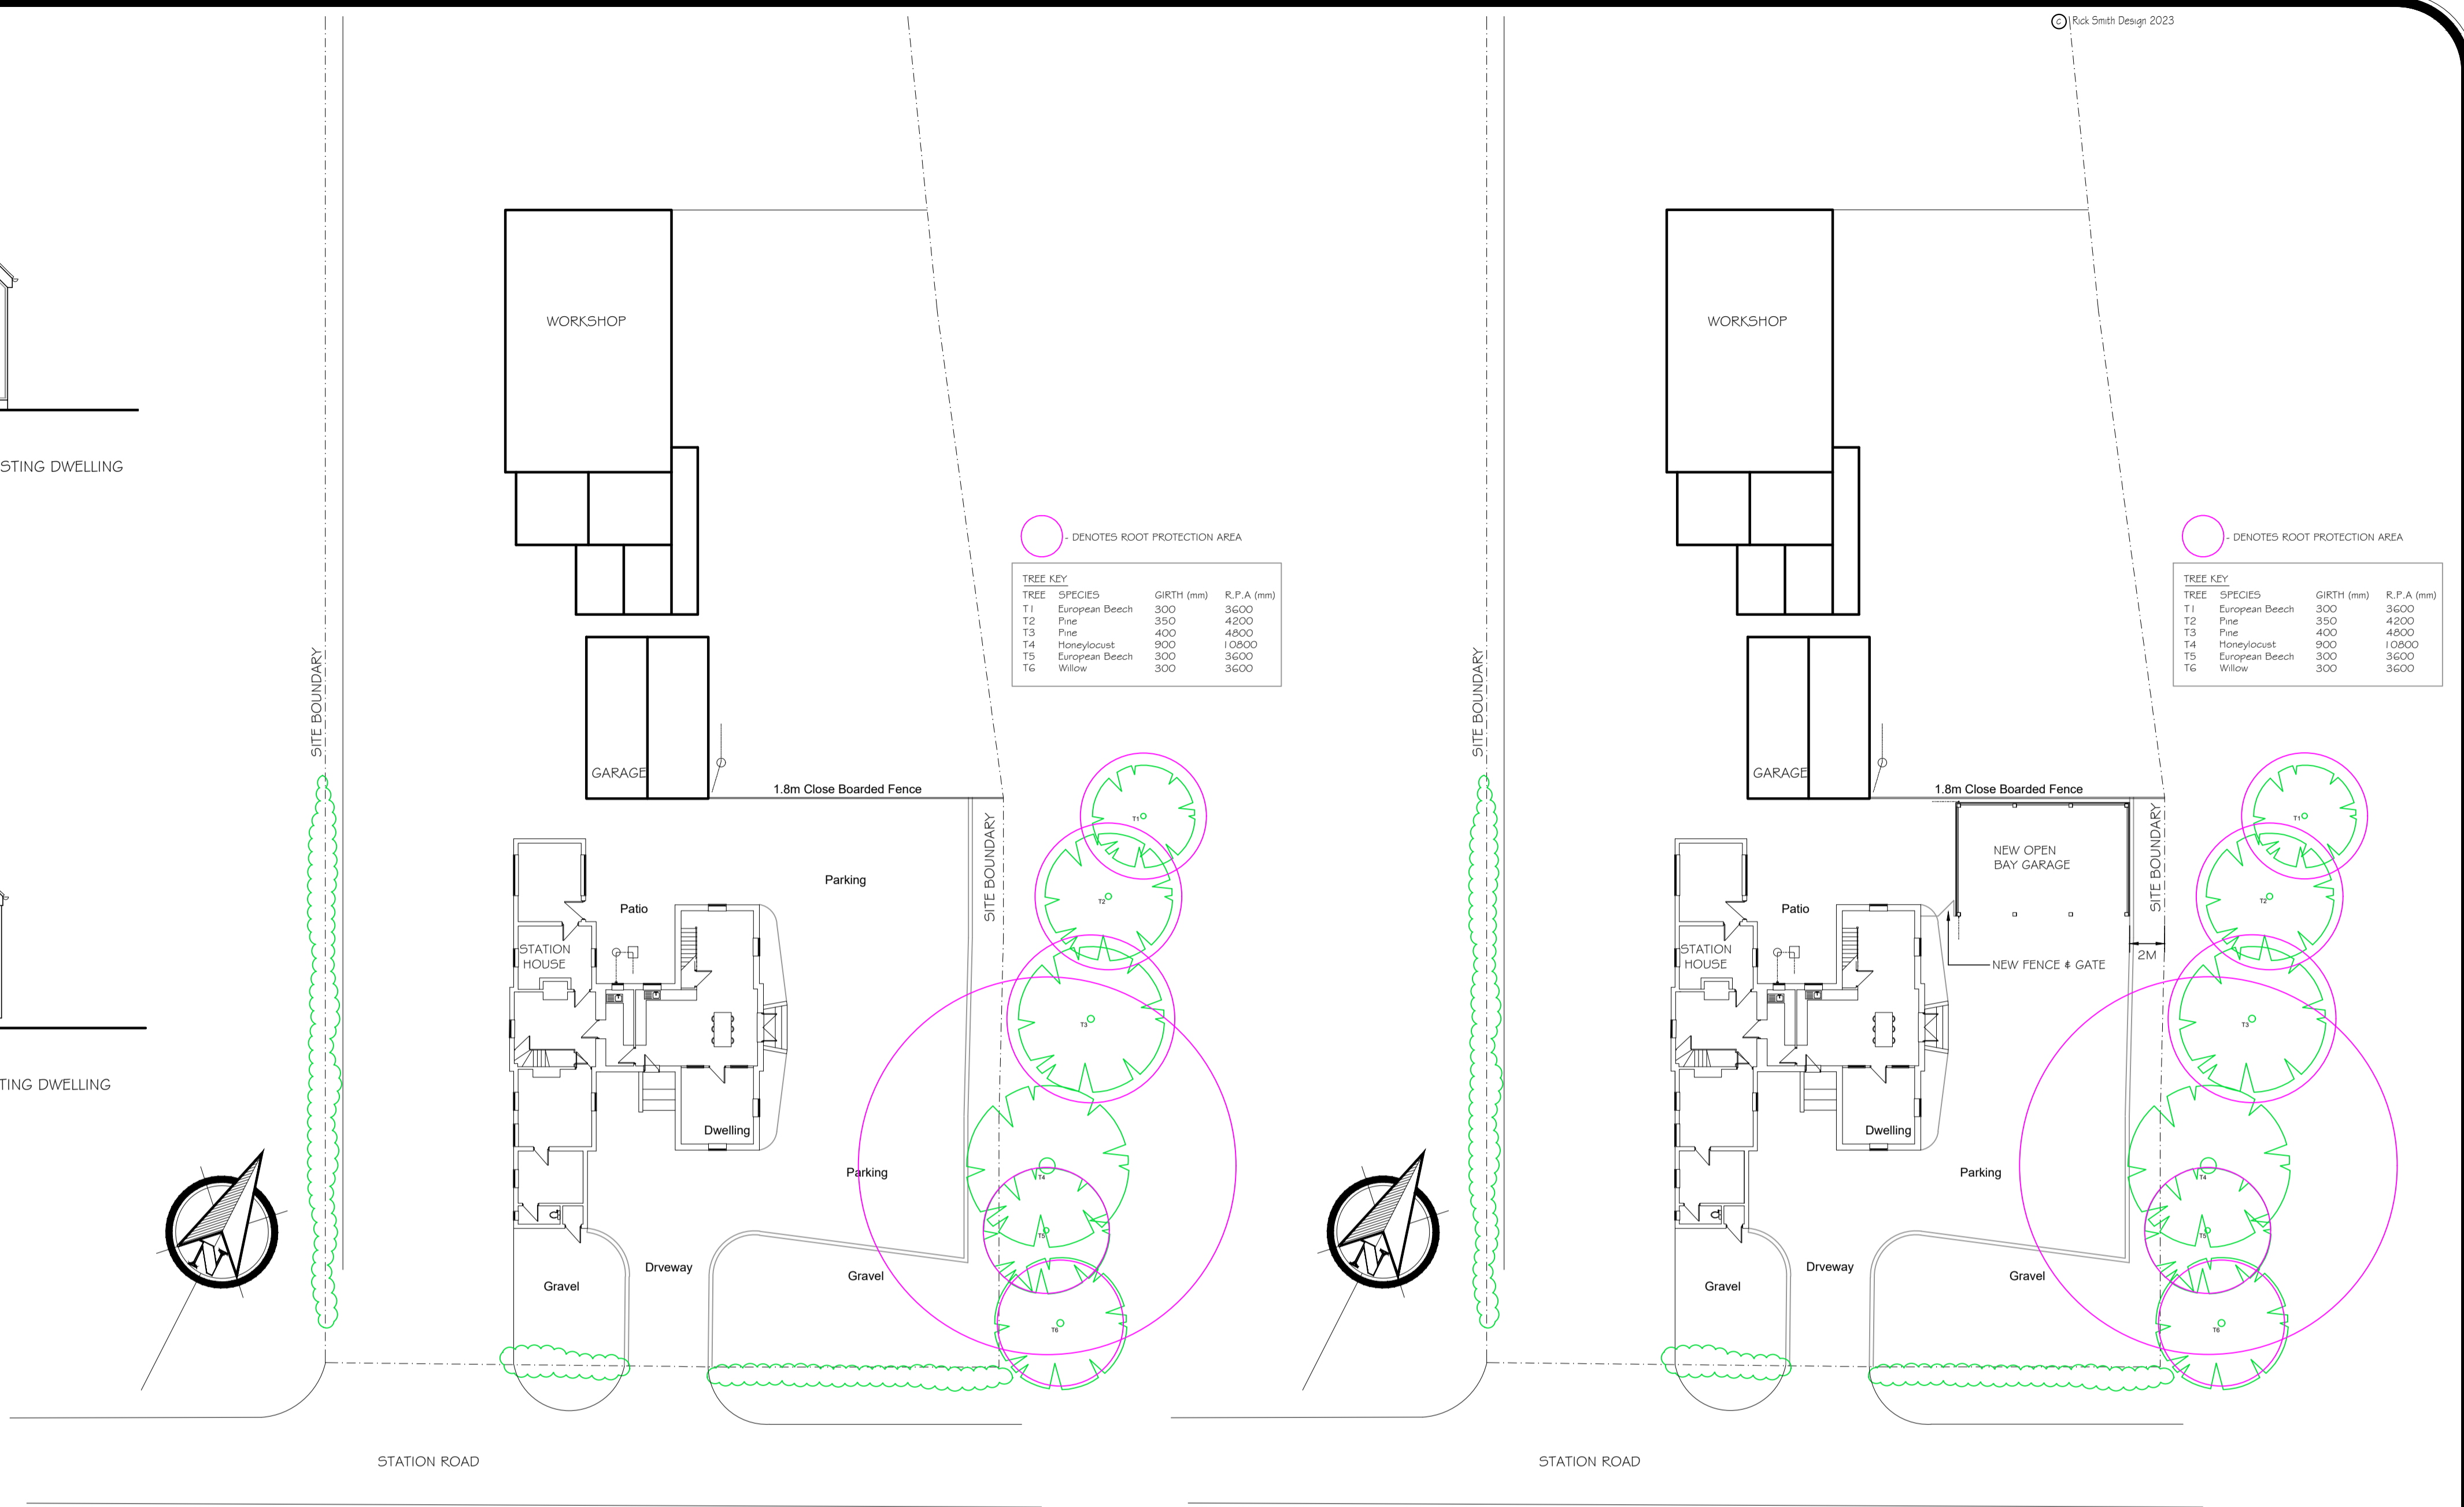


Existing Site Plan - (scale 1:250)

Proposed Site Plan - (scale 1:250)

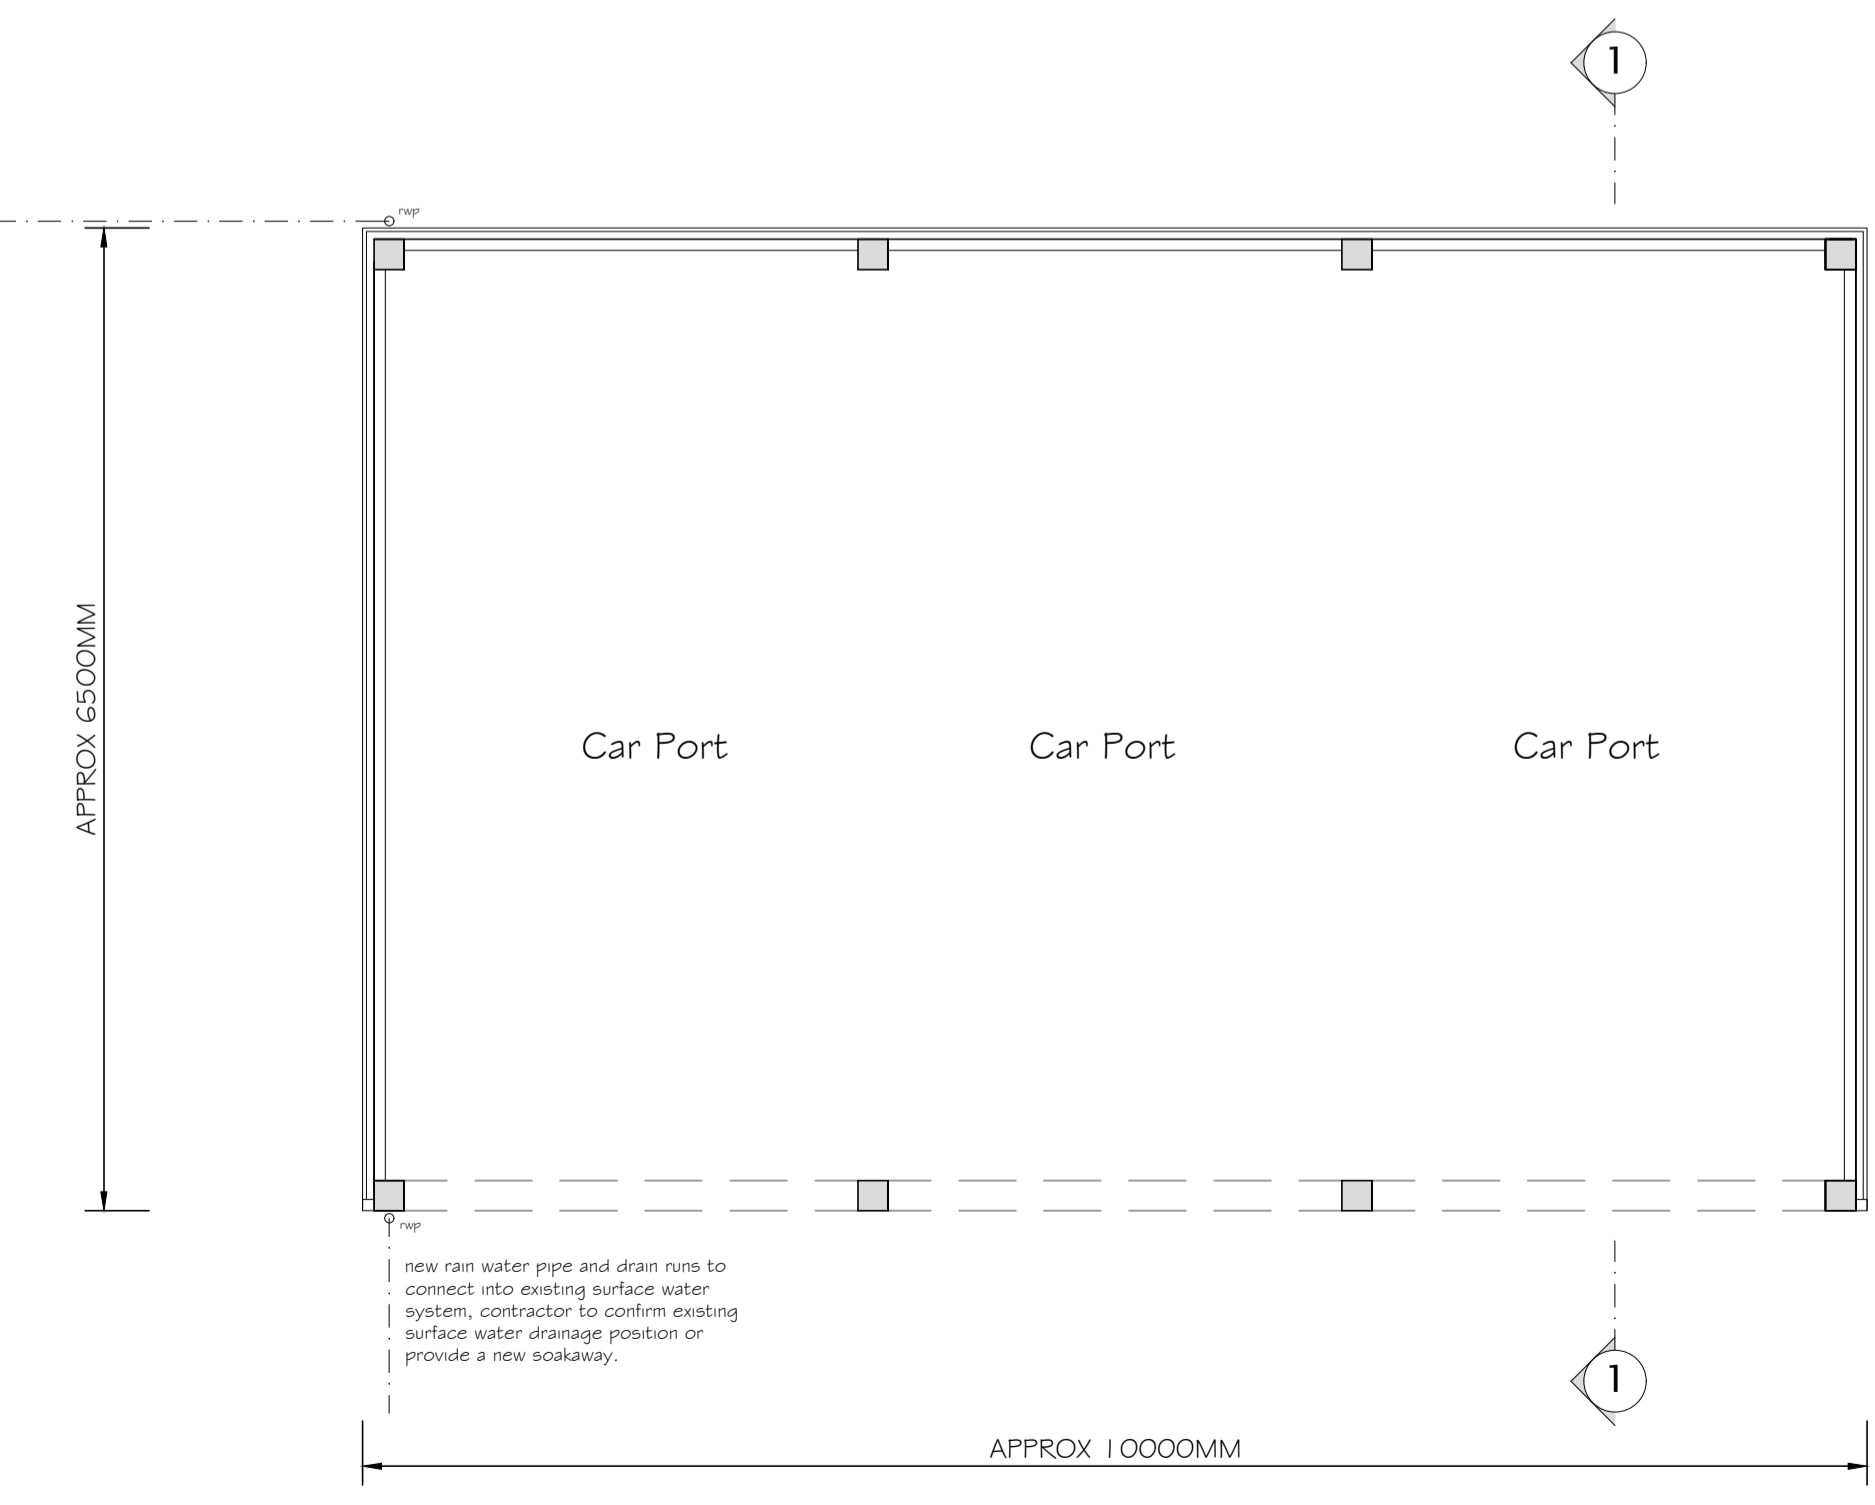

Proposed Car-Port Floor Plan - (scale 1:50)

ALL TO BE FULLY DESIGNED BY SPECIALIST

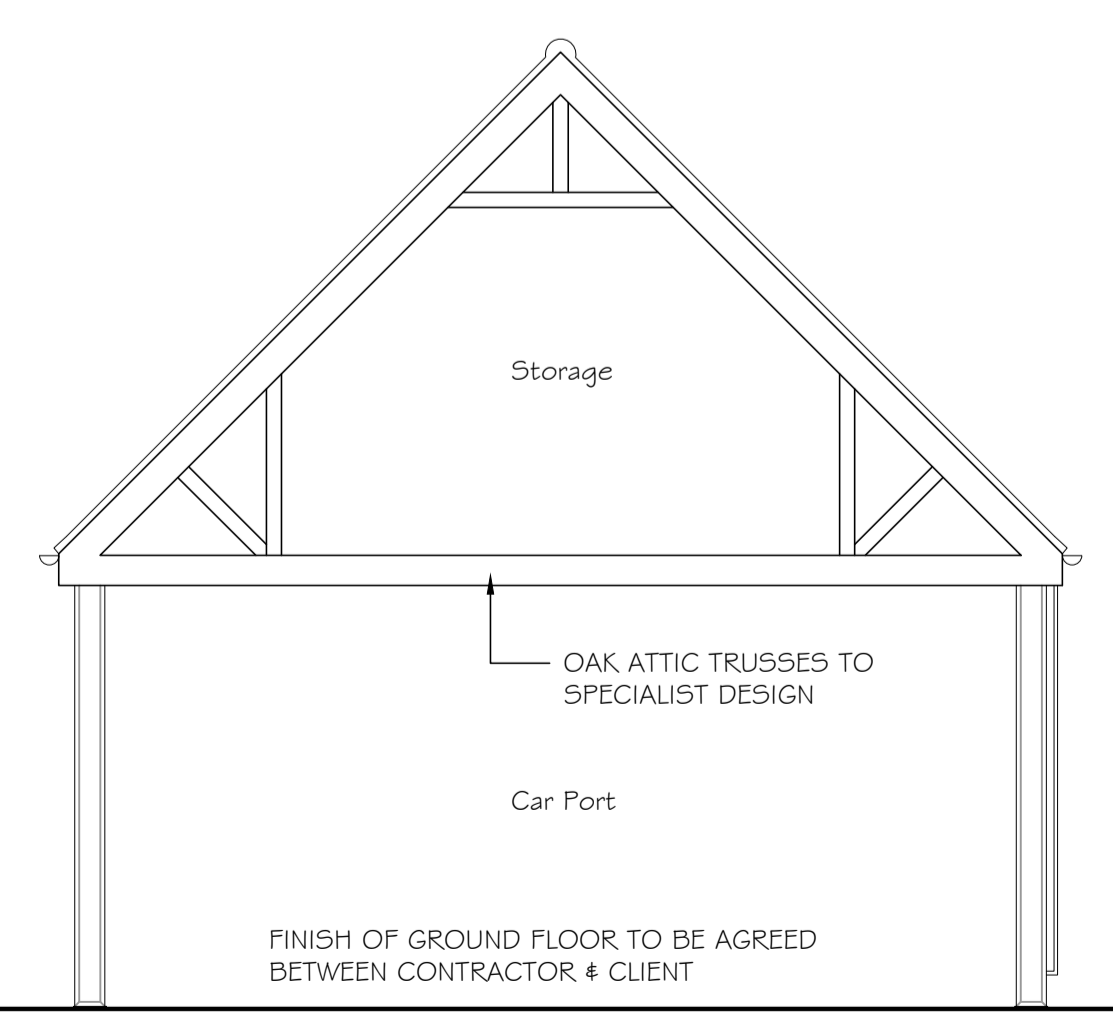

Section 1-1 Through Proposed (scale 1:50)



Proposed Visual (n.t.s.)

Revision	Amendment	Date

Client

Project
Proposed Car Port
 Station House, Station Road
 Screddington, Sleaford
 Lincolnshire

Dwg Title
Proposed Plans and Elevations

Dwg No.
233209-300

Scale
 1:50
 1:100

Date
 10/23

Rick Smith Design
 Architectural Design Consultancy

Ardent House, 18 Eastgate
 Sleaford, Lincolnshire NG34 7DP
 Tel: 01529 414363 or 07786 838788
 e-mail: rick@ricksmithdesign.com