





Front

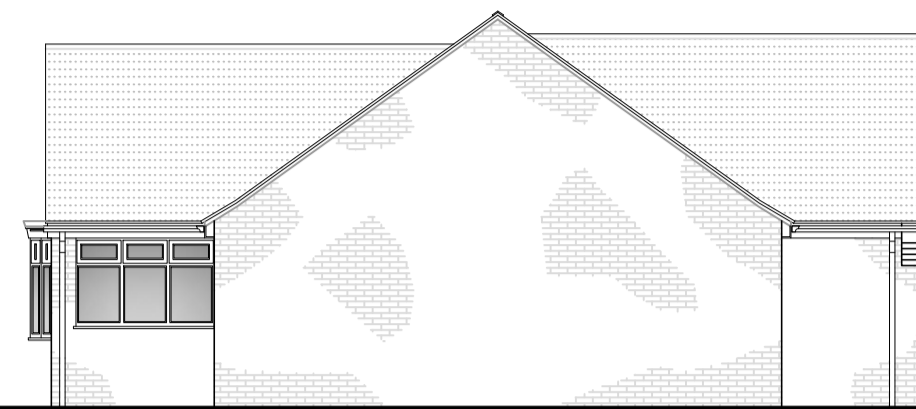

Side




Rear

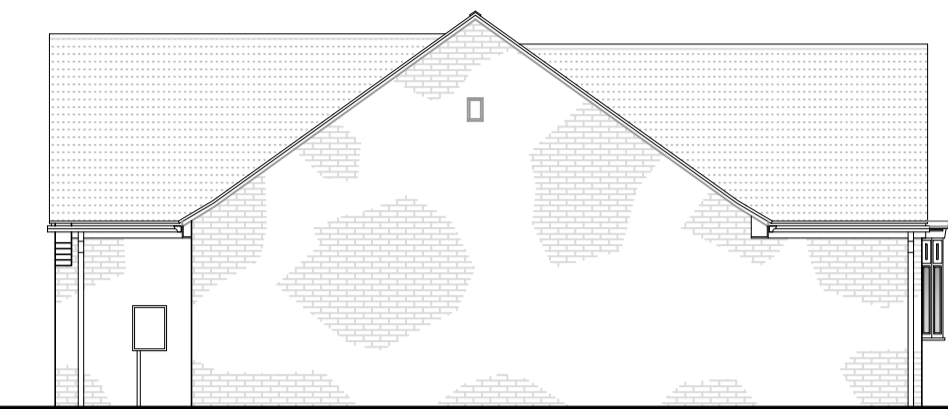


Side


Existing Elevations (scale 1:100)

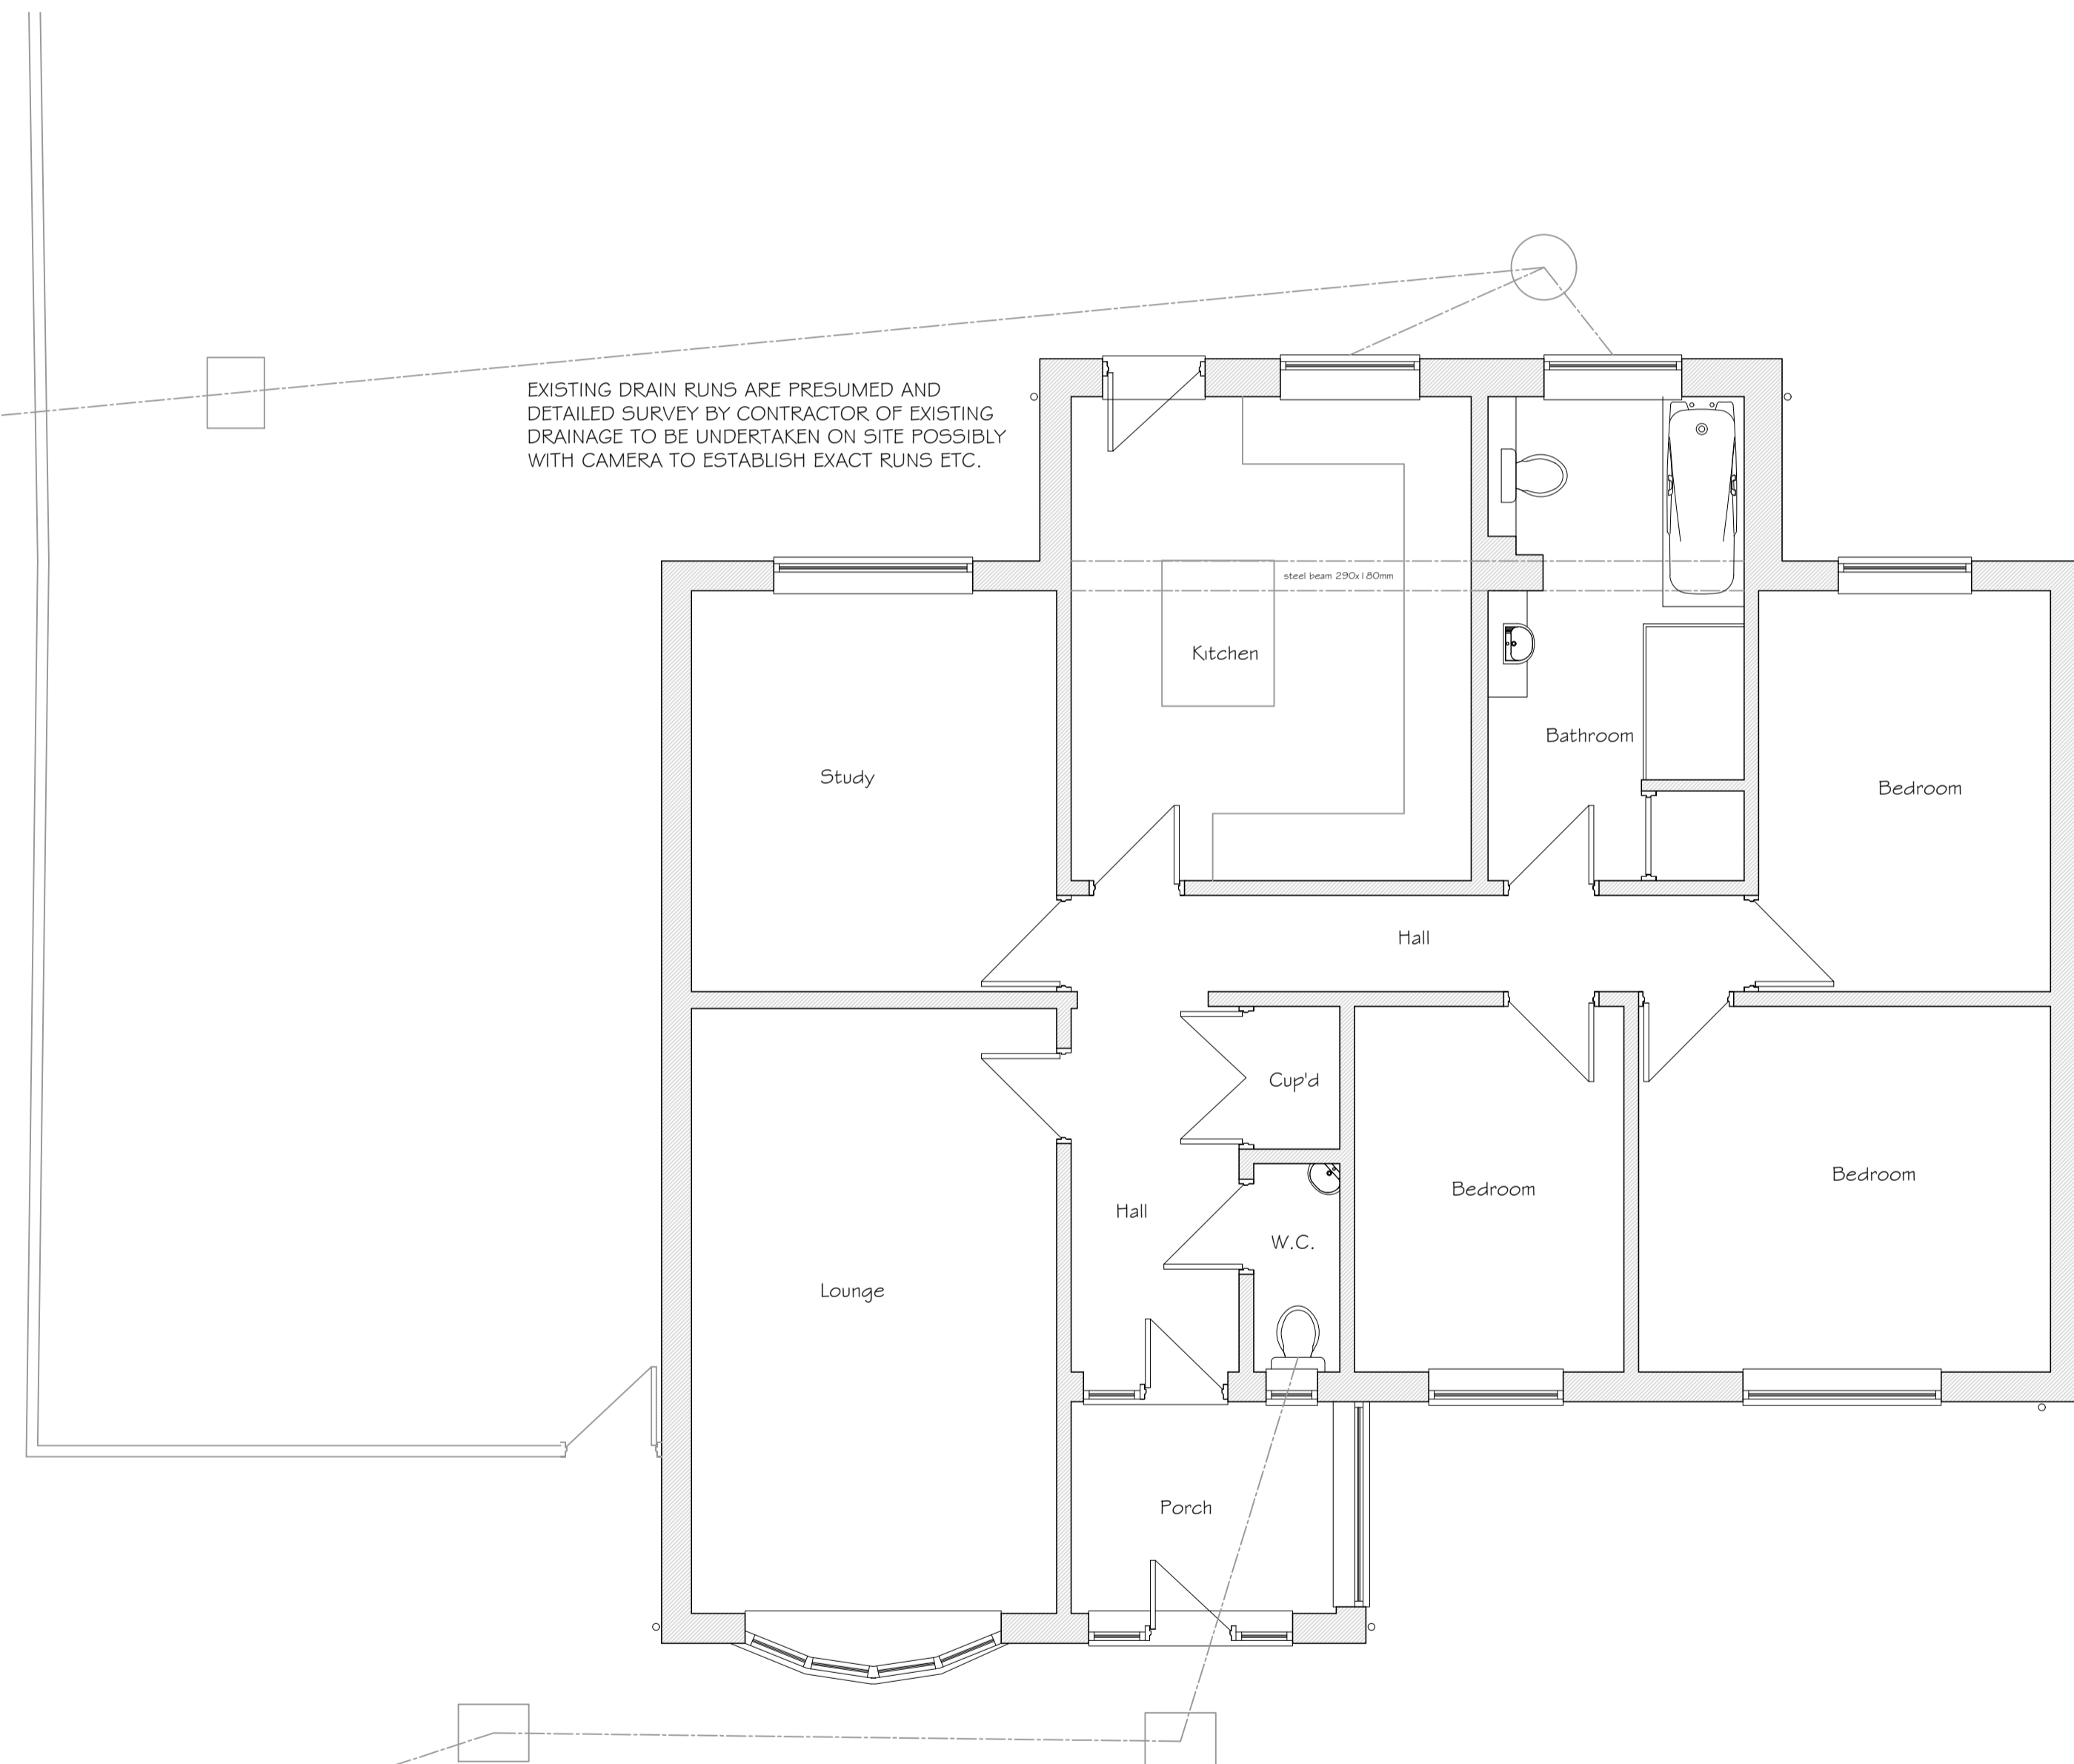



Existing Ground Floor Plan (scale 1:50)

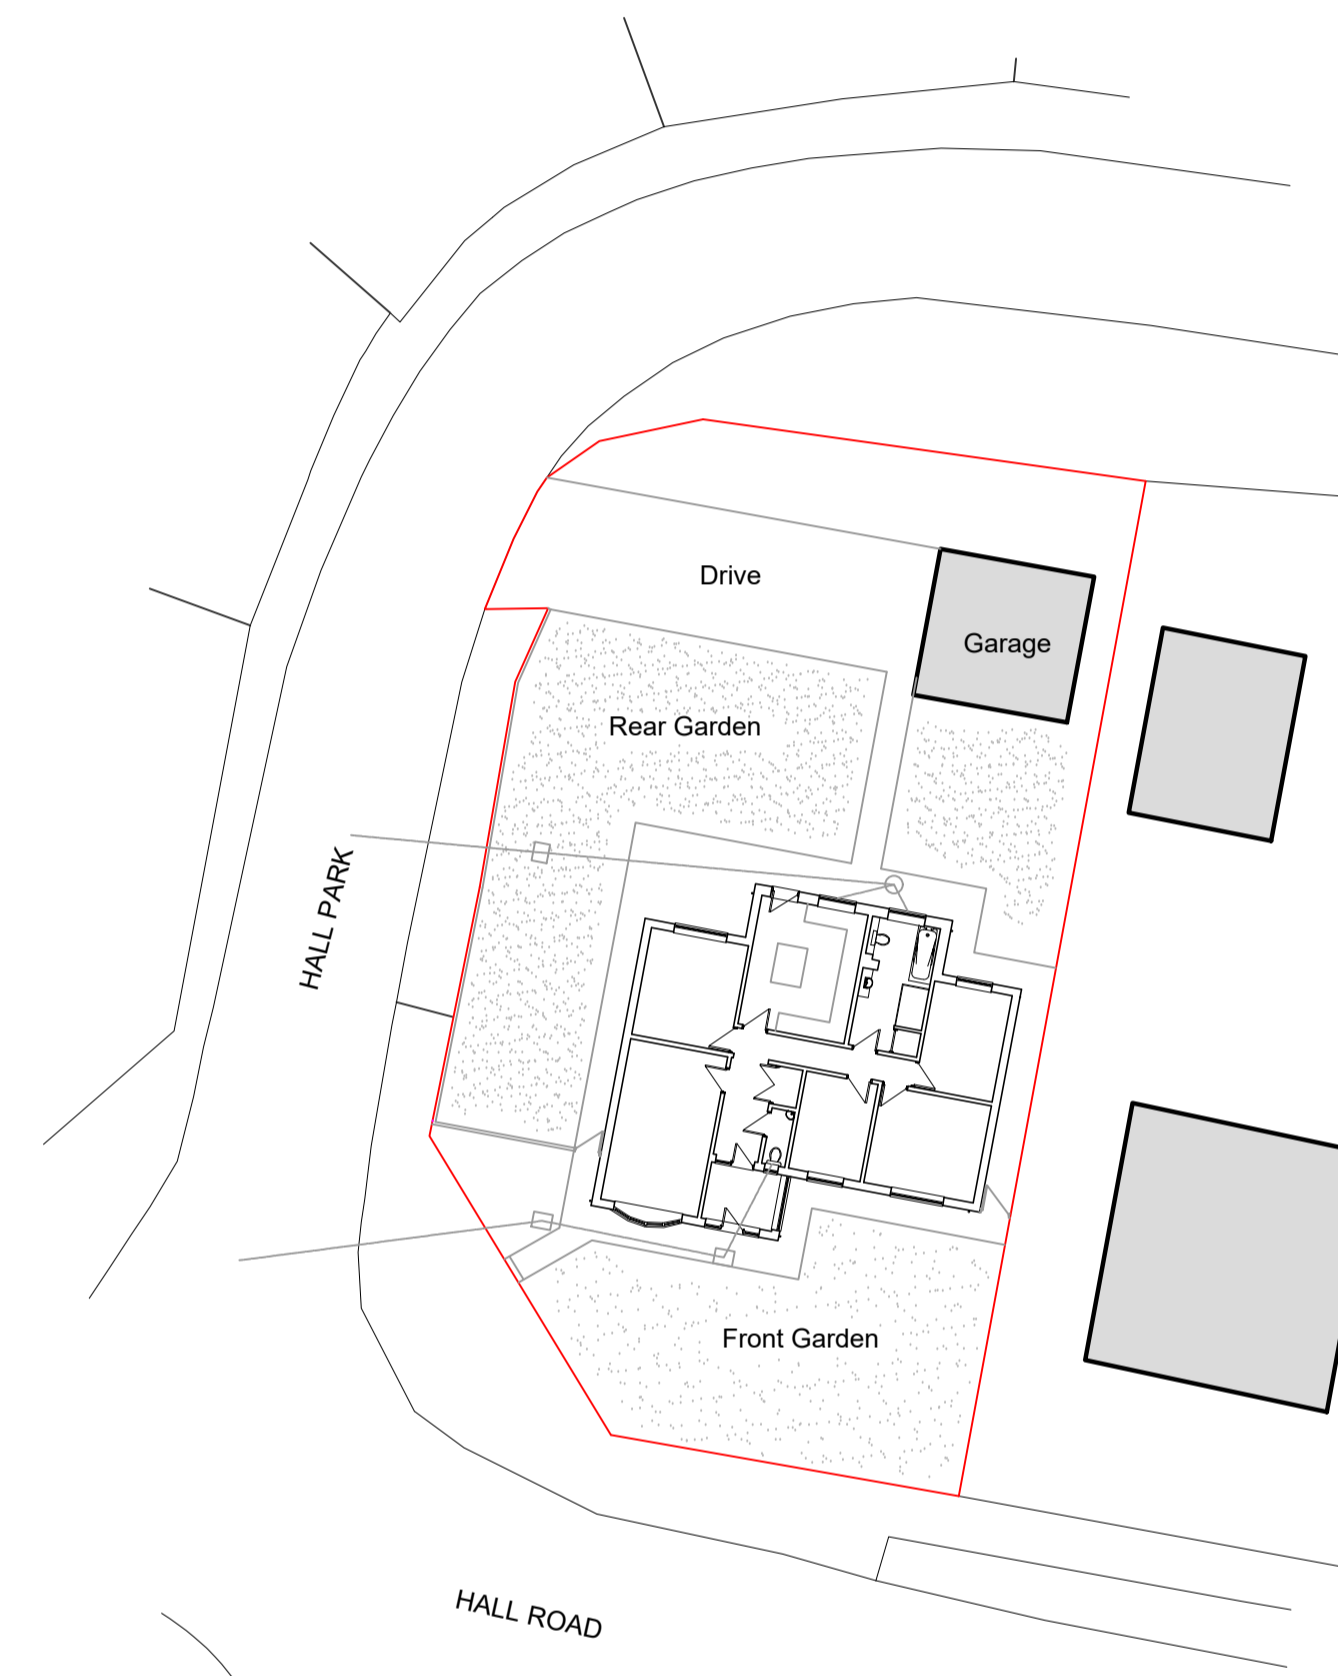

Existing Site Plan (scale 1:250)

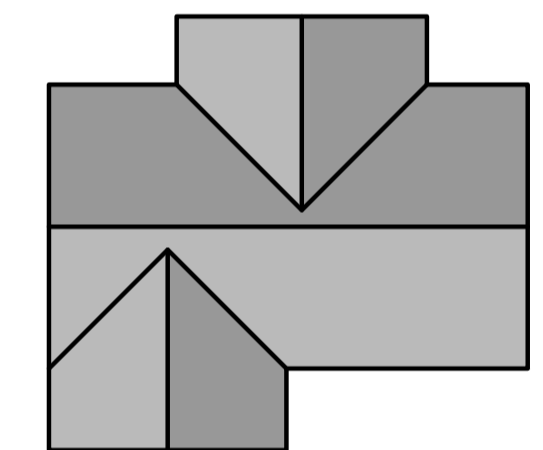

Existing Roof Plan (scale 1:200)

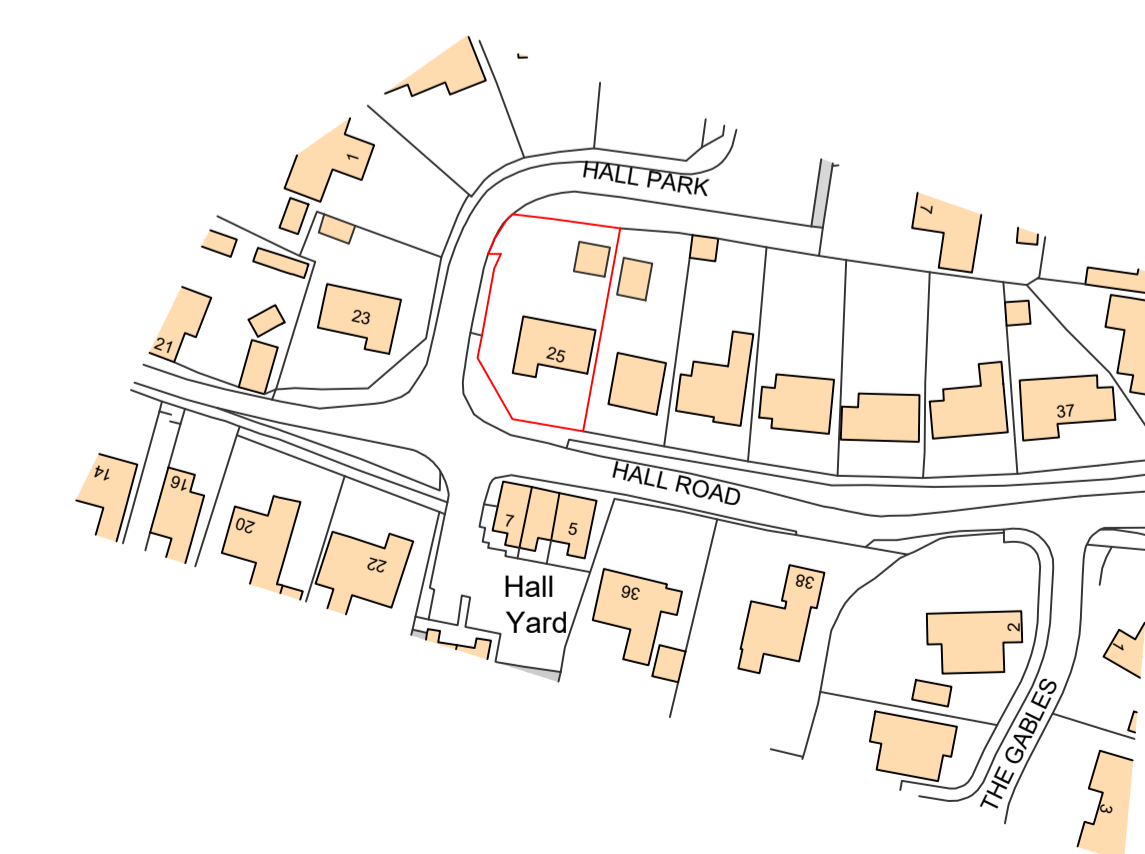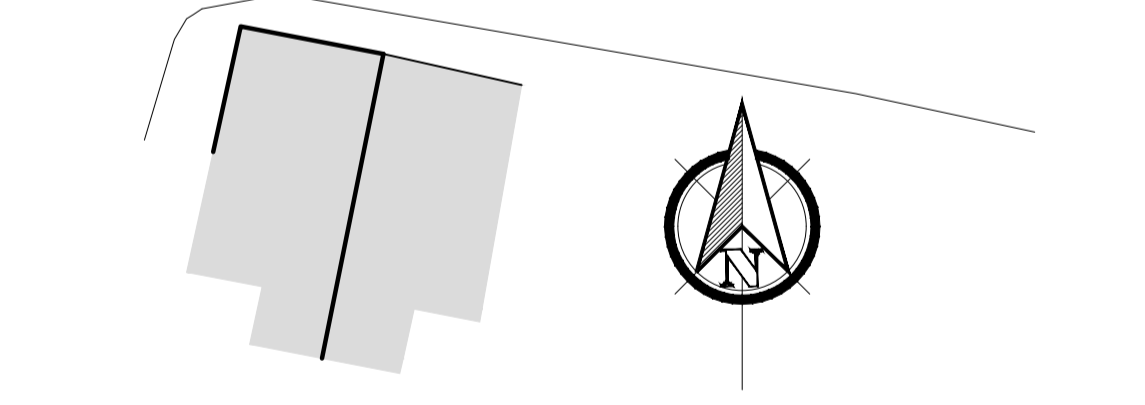

Site Location Plan (scale 1:1250)

Revision	Amendment	Date

Client:

Project:
Proposed Extensions and Alterations
25 Hall Road
Great Hale
Lincolnshire

Dwg Title:
Existing Plans and Elevations

Dwg No. 233272-01
Scale 1:50
Date 01/24

Rick Smith Design
Architectural Design Consultancy

Ardent House, 18 Eastgate
Sleaford, Lincolnshire NG34 7DP
Tel: 01529 414363 or 07786 838788
e-mail: rick@ricksmithdesign.com

Ordnance Survey, (c) Crown Copyright 2023. All rights reserved. Licence number 100022432