



REV A: Removal of Dressing Room Window from Bedroom 1

REV B: Roof Window Cill to be a minimum of 1700mm from First Floor Level

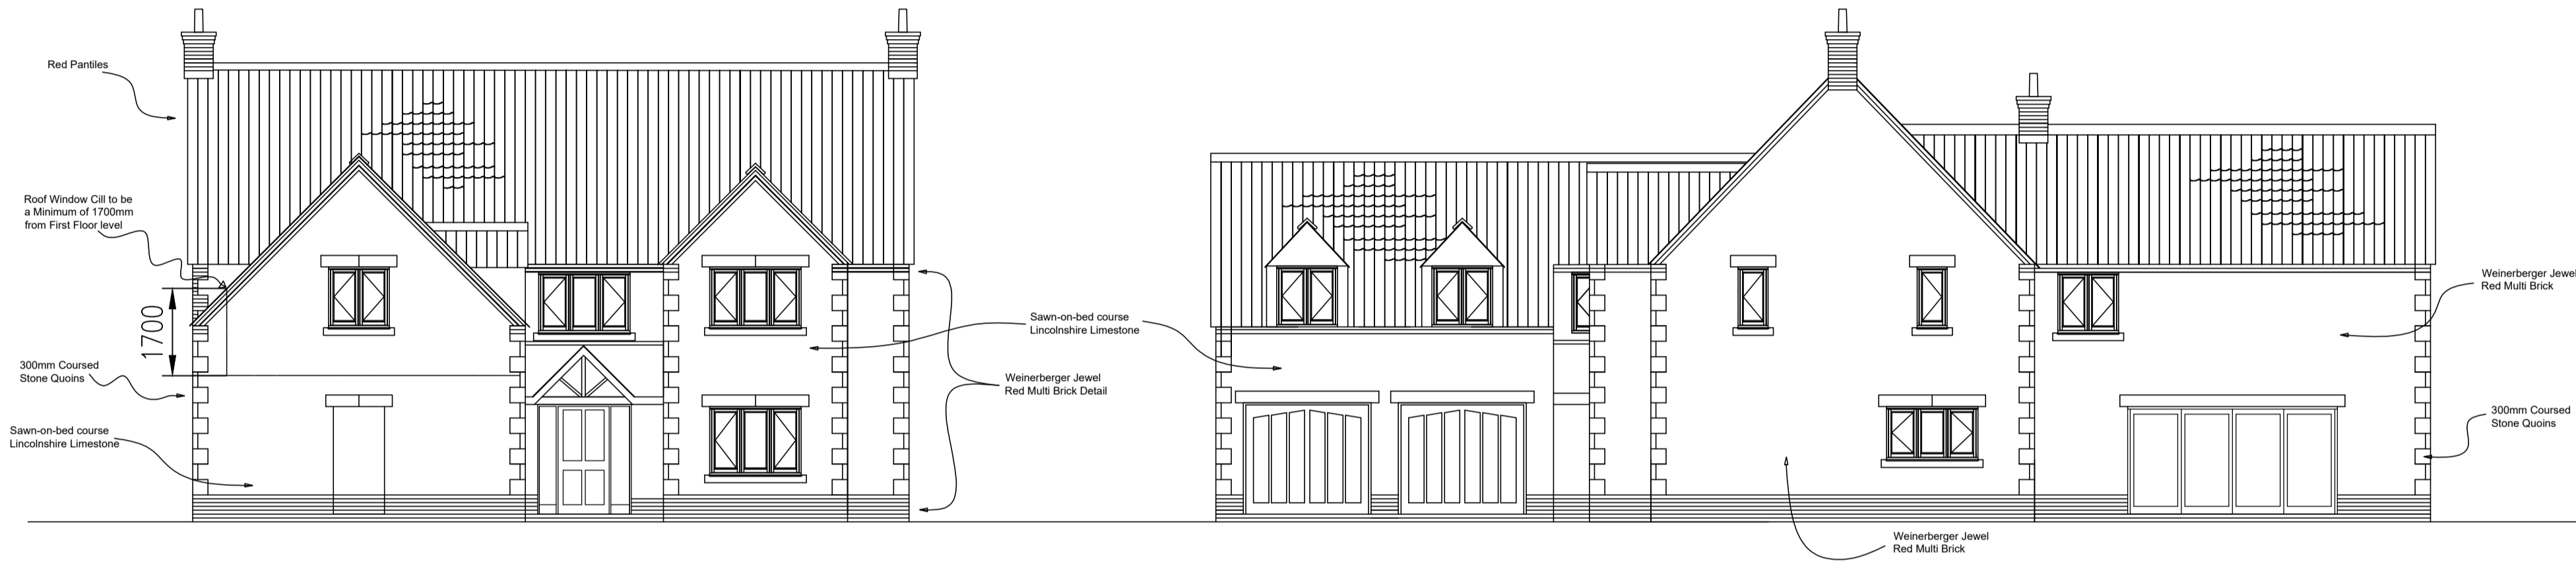

South Elevation

East Elevation

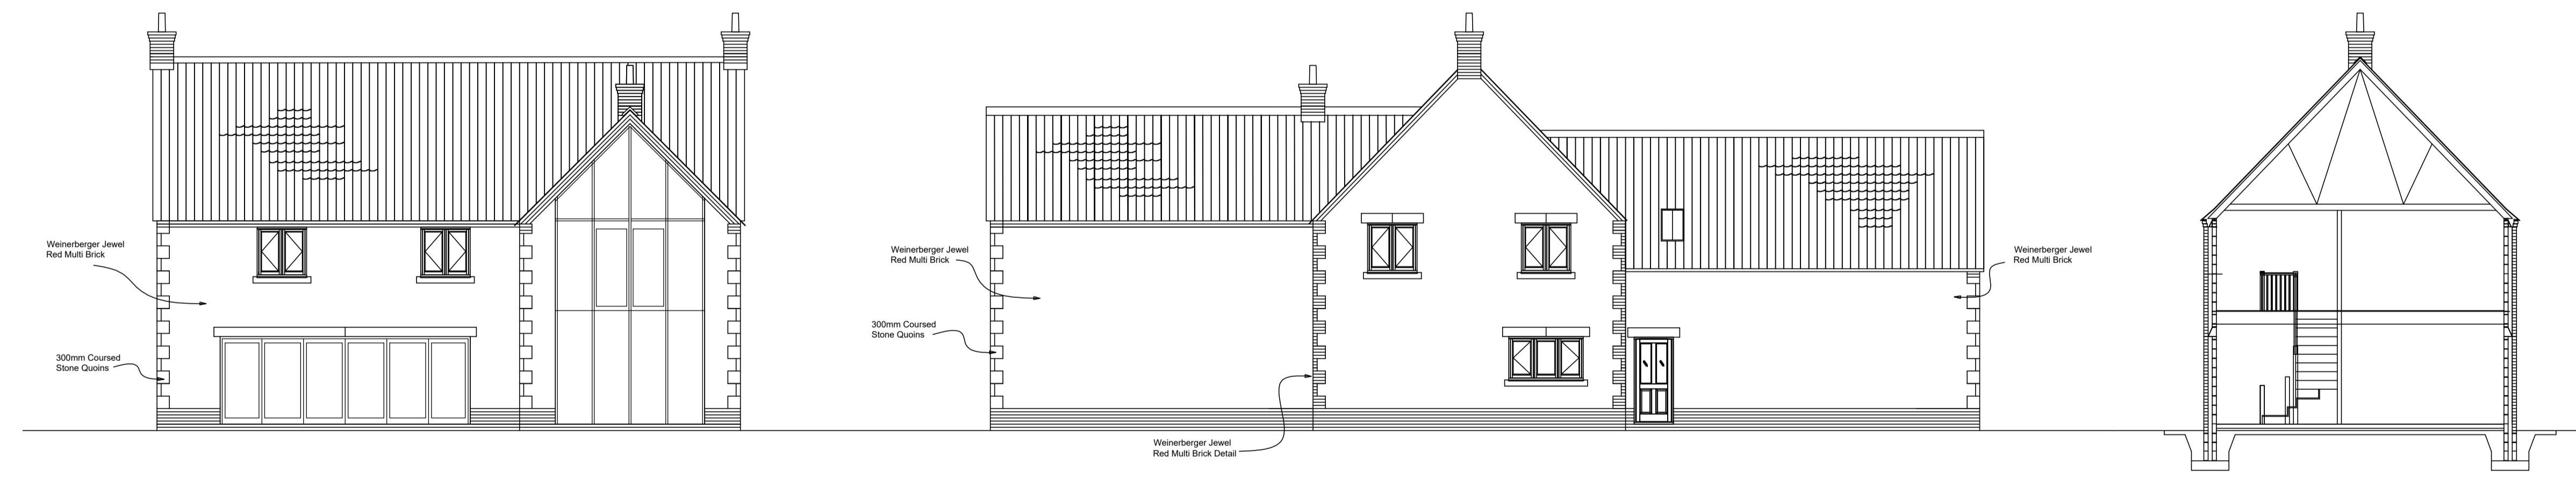

North Elevation

West Elevation

Section A - A

Client  
Mr Simon & Mrs Sarah Atkinson  
67 Main Street, Scopwick  
Lincoln, LN4 3NW

Project  
Land to the West of  
67 Main Street, Scopwick  
Lincolnshire, Ln4 3NW

Title  
Proposed Section & Elevations

Date  
May 2020

Scale  
1:100 @ A1

Drawn  
S.A. & A.P

Drawing Number

63004/PE/REVB