


Ground Floor Plan

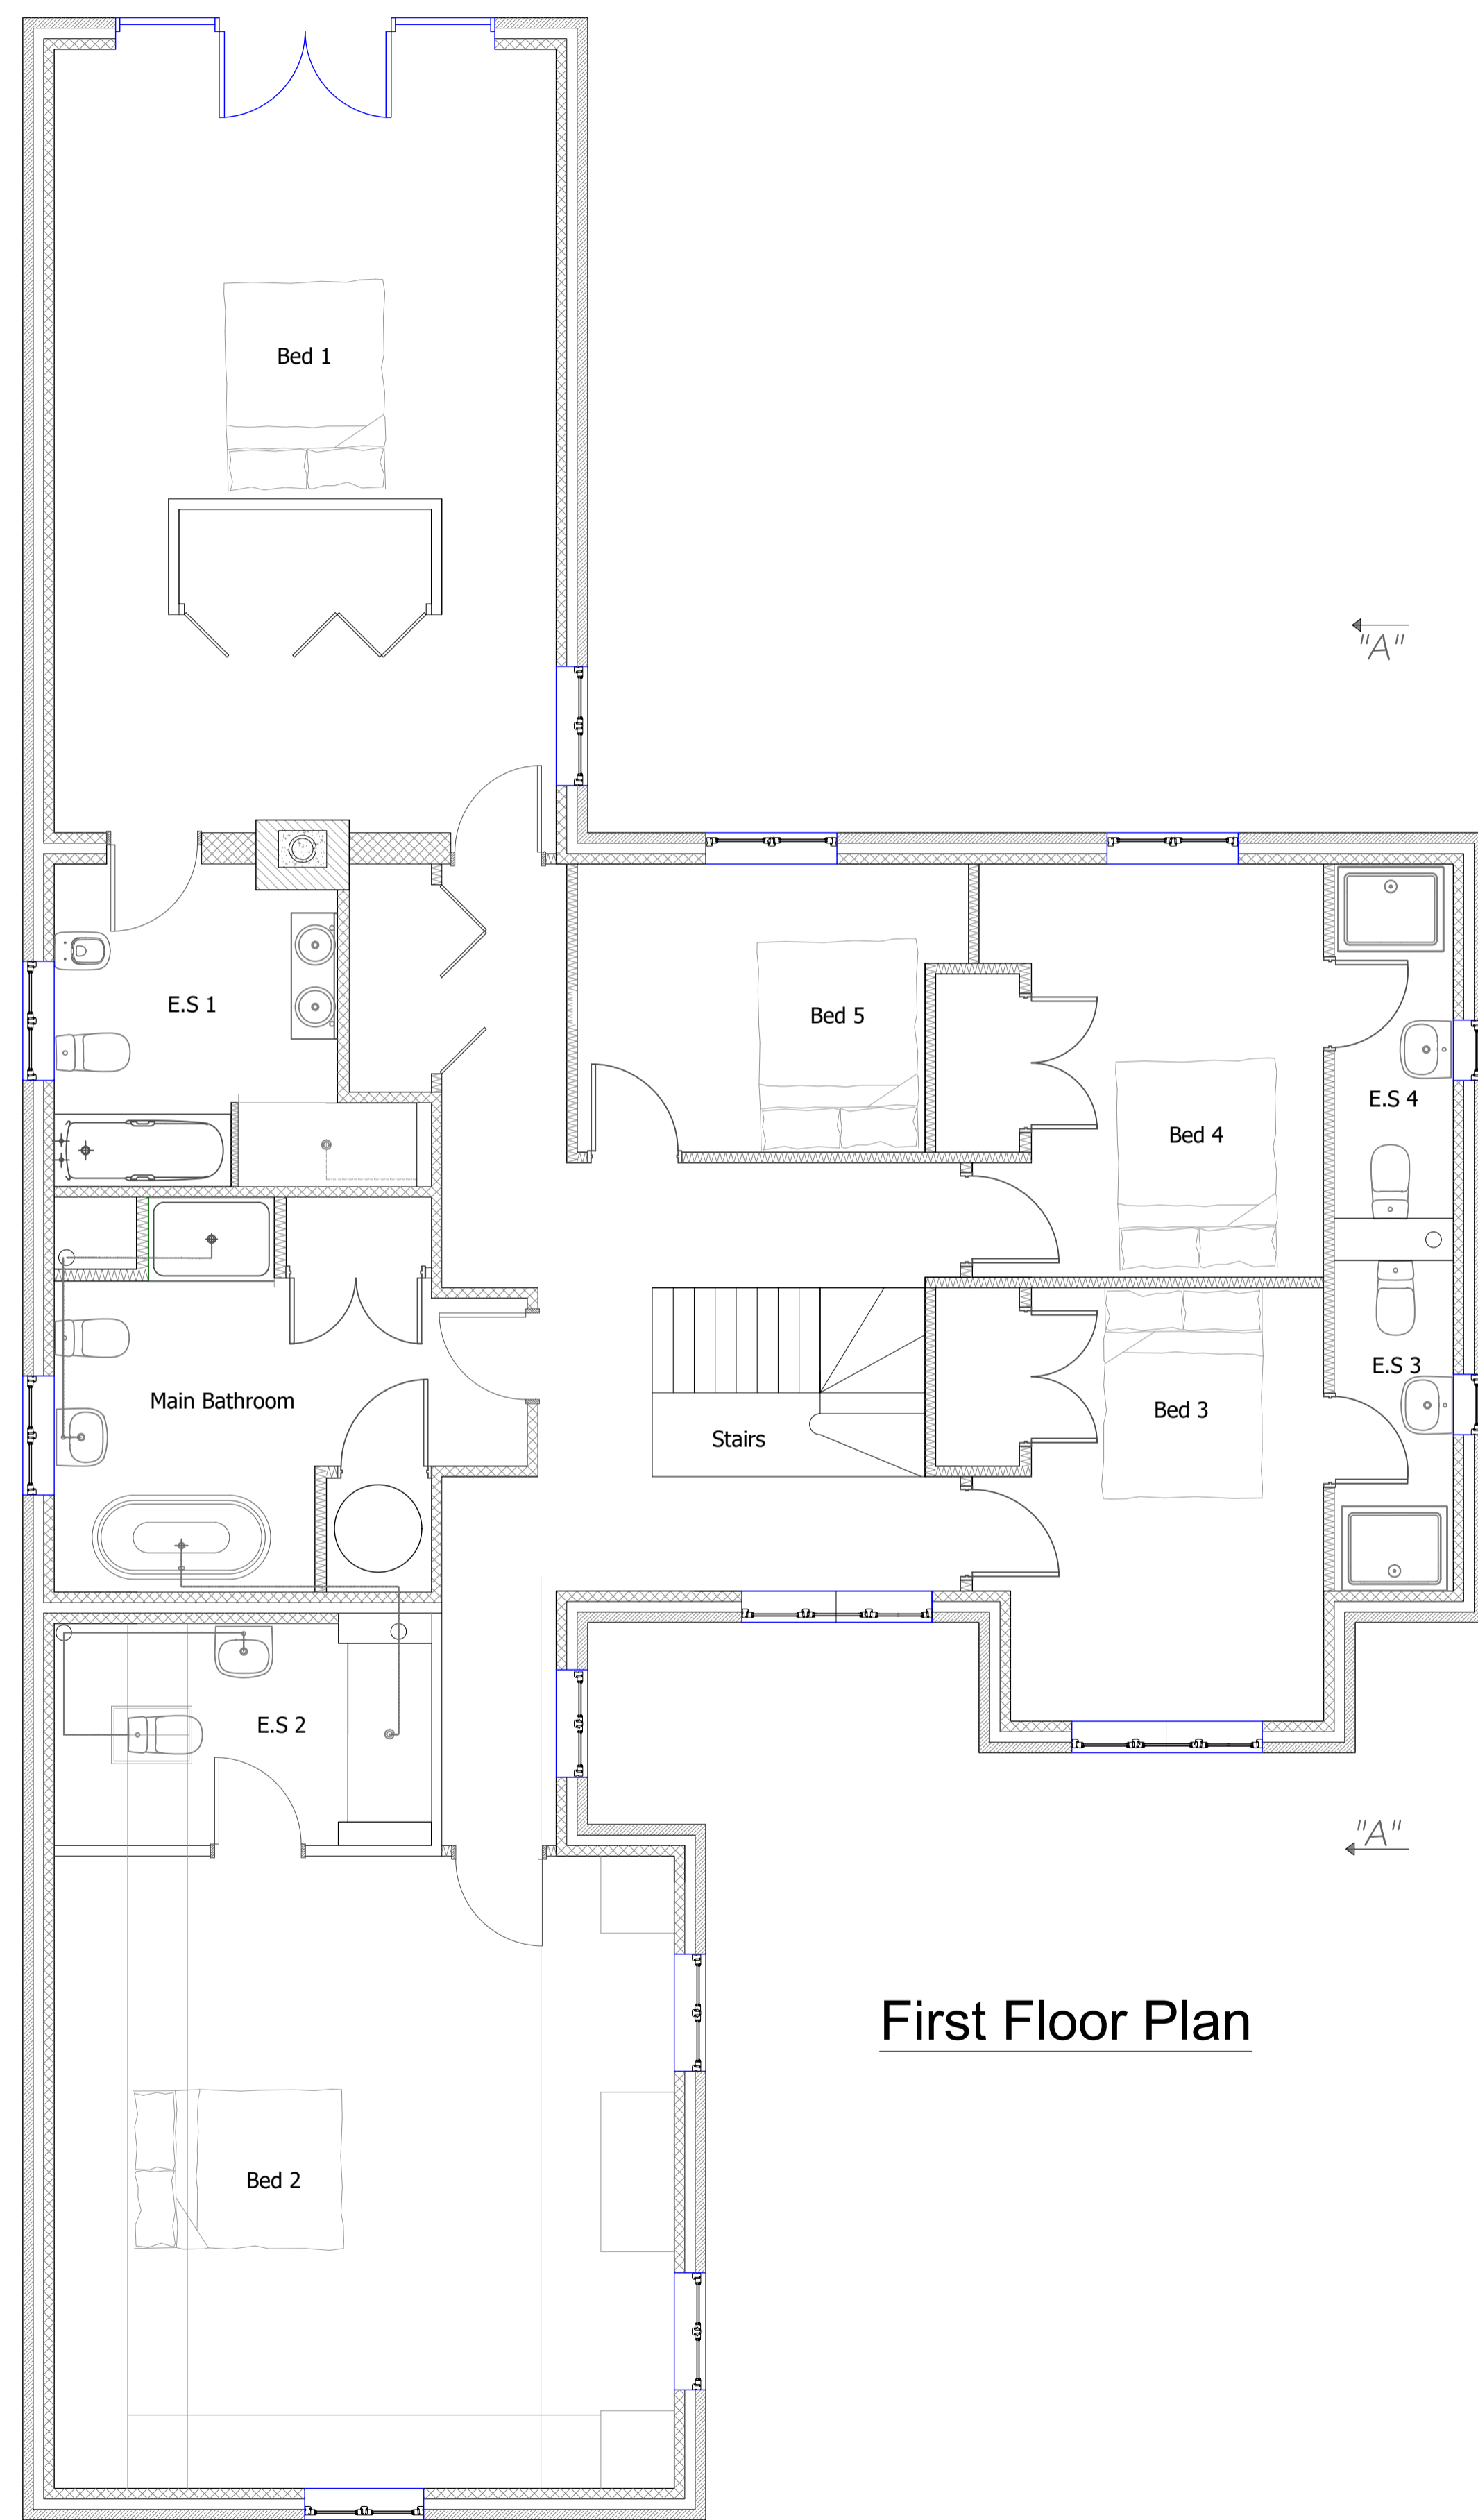

First Floor Plan

C	Non-Material Amendment	26/04/24
B	Roof Window Cill to be a minimum of 1700mm from First Floor Level	Aug 2020
A	Removal of Dressing Room Window from Bedroom 1	Jun 2020
-	Initial Issue	May 2020

REV	DESCRIPTION	DATE
-----	-------------	------

Client  
**Mr Simon & Mrs Sarah Atkinson**  
 67 Main Street, Scopwick,  
 Lincoln, LN4 3NW

Project  
**Land West of 67 Main Street,  
 Scopwick, Lincolnshire, LN4 3NW**

Title  
**Proposed Floor Plans**

Date	April 2024	Drawing Number
Scale	1:50 @ A1	
Drawn	A.P.	<b>63005/PFF/REVC</b>