


 





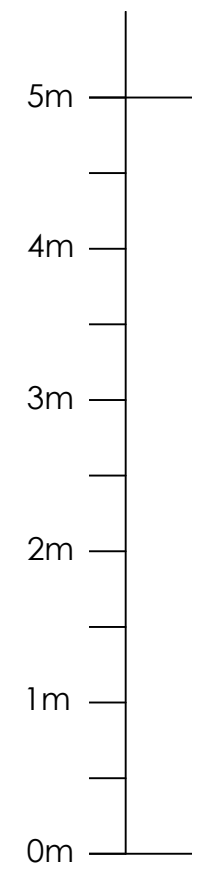



-  LIGHT SWITCH
-  DOUBLE 13amp SOCKET
-  MAINS WIRED SMOKE DETECTOR
-  MAINS WIRED HEAT DETECTOR
-  LIGHT PENNANT
-  RECESSED DOWNLIGHT
-  EXTERNAL LIGHT
-  CEILING EXTRACT FAN WITH TIMER
-  CARBON MONOXIDE DETECTOR



PROPOSED GROUND FLOOR PLAN 1:50

|   |                                                  |
|---|--------------------------------------------------|
|   |                                                  |
|   |                                                  |
| REV. DATE   | DESCRIPTION                                      |
| CLIENT :   | Joanna Gaffney                                   |
| PROJECT :   | LOFT CONVERSION<br>52 HILL O'FARE ROAD, BANCHORY |
| TITLE :   | PROPOSED                                         |
| <br><b>KATRINA DENHOLM</b><br>ARCHITECT |                                                  |
| ORIG. SIZE: A3   | DRAWING No. :                                    |
| SCALE: 1:50   | KHD-A1615-W-01-005                               |
| SHEET No. :   | REV :                                            |
| 1 of 1   |                                                  |