




EXISTING GROUND FLOOR PLAN 1:100

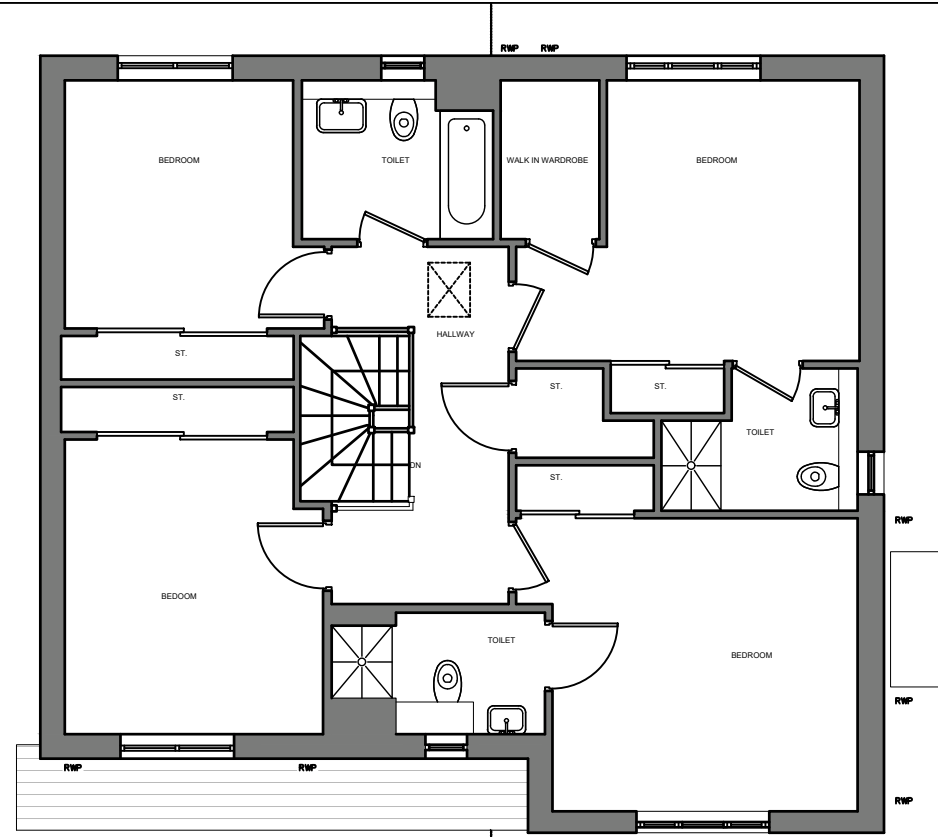


EXISTING FIRST FLOOR PLAN 1:100

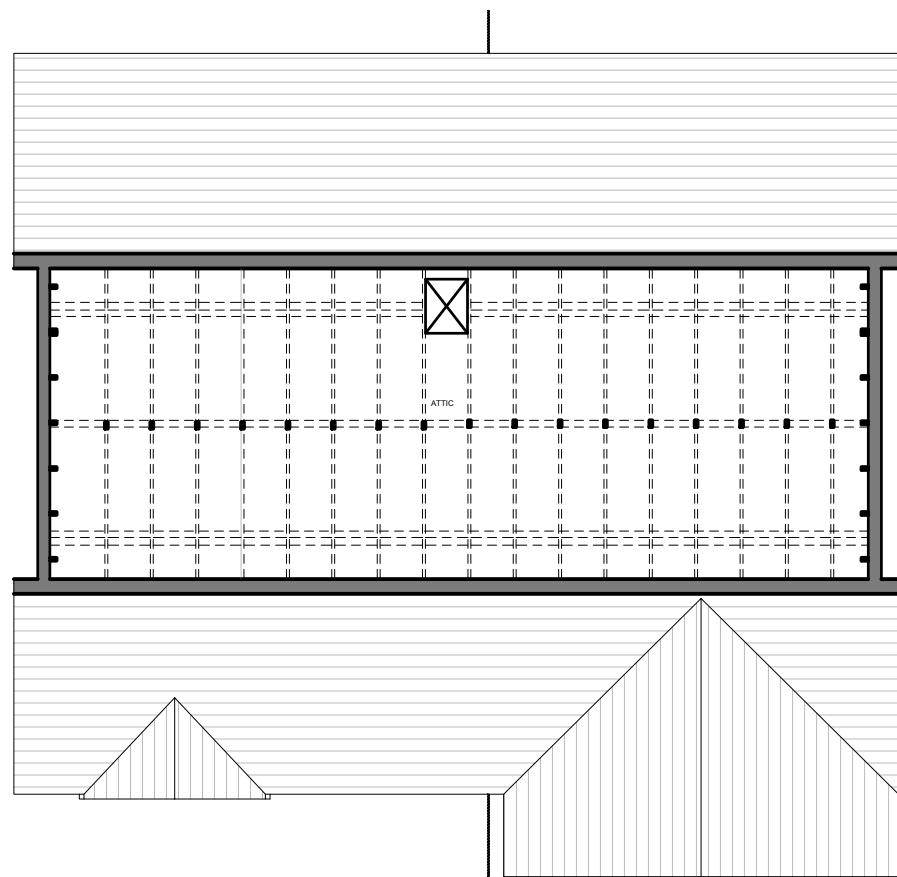

EXISTING LOFT FLOOR PLAN 1:100

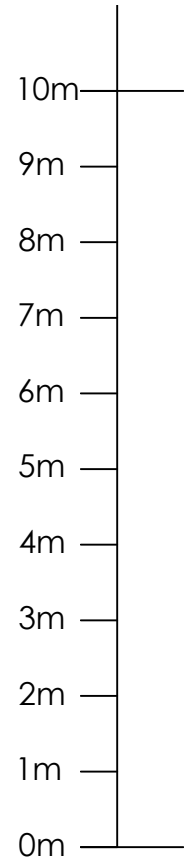

REV. DATE	DESCRIPTION
CLIENT :	Joanna Gaffney
PROJECT :	LOFT CONVERSION 52 HILL O'FARE ROAD, BANCHORY
TITLE :	EXISTING
 KATRINA DENHOLM ARCHITECT	
ORIG. SIZE: A3	DRAWING No. :
SCALE: 1:100	KHD-A1615-W-01-003
SHEET No. :	REV :
1 of 1	