



PROPOSED FIRST FLOOR PLAN 1:50

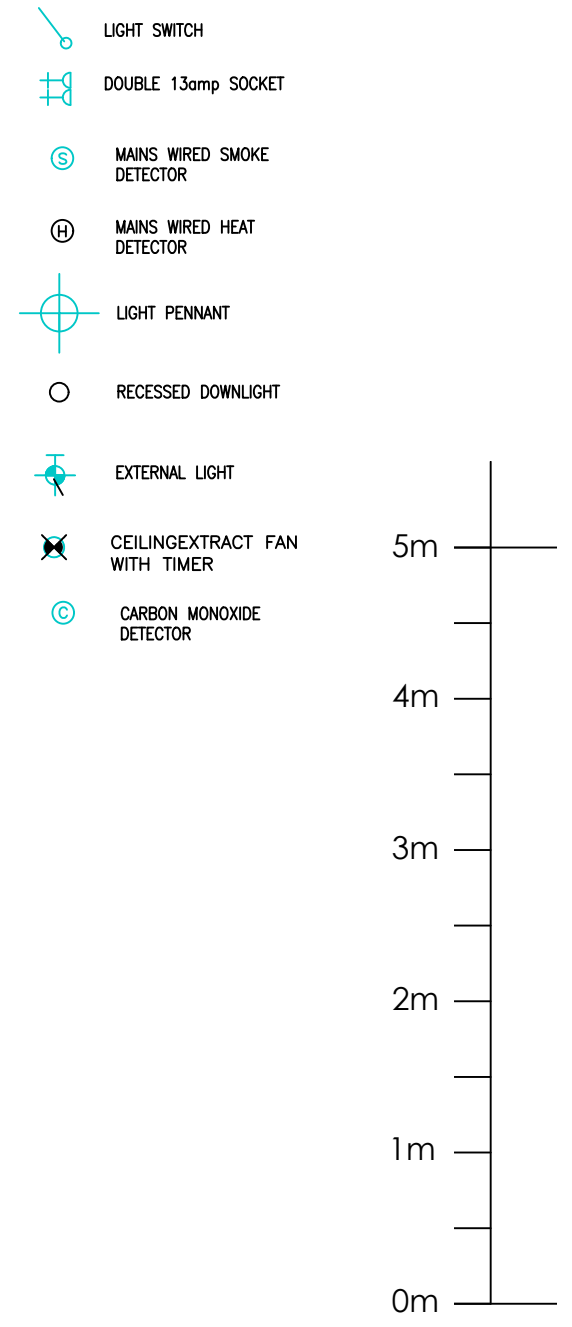

REV. DATE	DESCRIPTION		
CLIENT :	Joanna Gaffney		
PROJECT :	LOFT CONVERSION 52 HILL O'FARE ROAD, BANCHORY		
TITLE :	PROPOSED		
 KATRINA DENHOLM ARCHITECT			
ORIG. SIZE: A3	DRAWING No. :	SHEET No. :	REV :
SCALE: 1:50	KHD-A1615-W-01-006	1 of 1	