




PROPOSED SOUTH EAST ELEVATION - 1:50

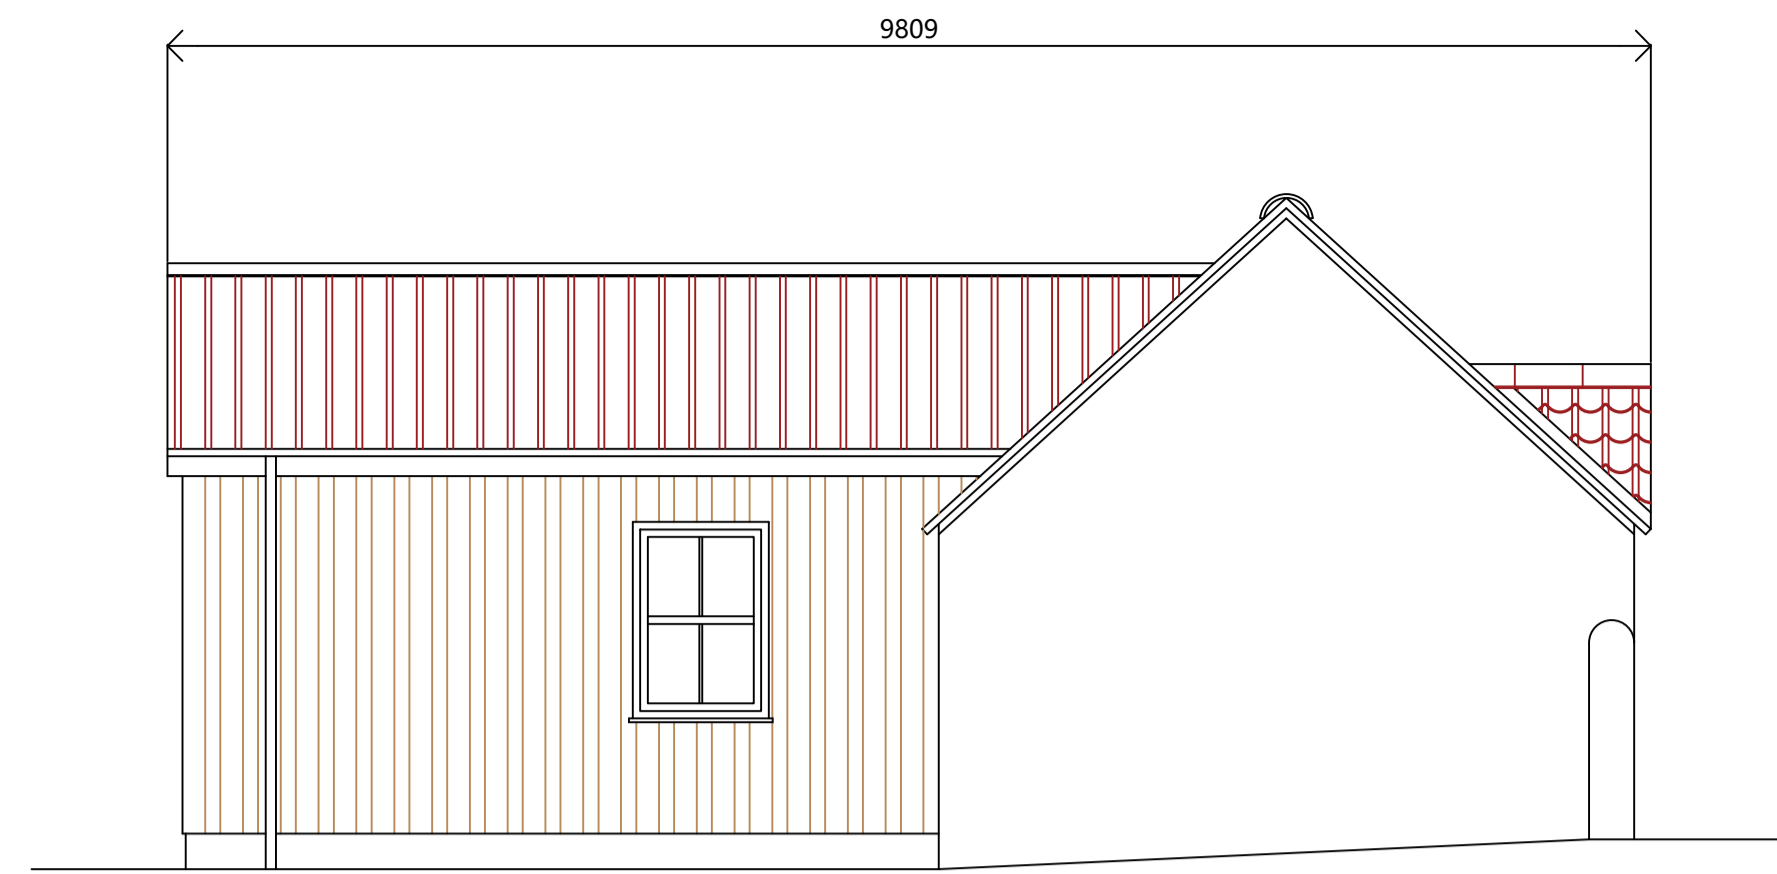


PROPOSED SOUTH WEST ELEVATION - 1:50

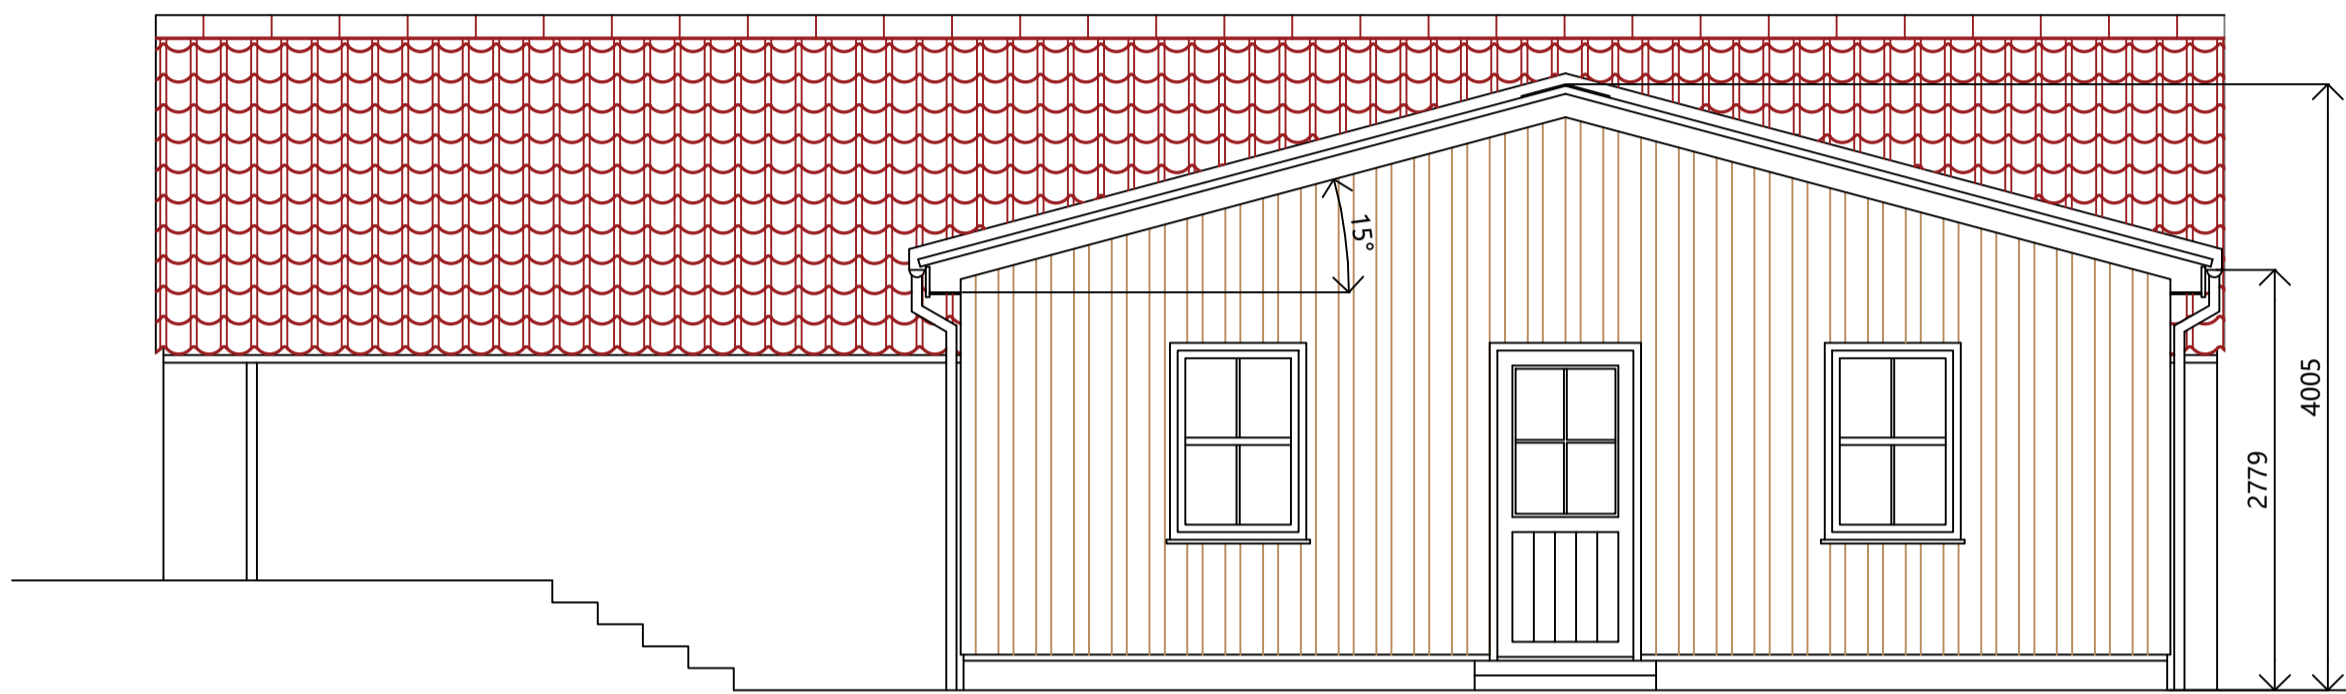

PROPOSED NORTH WEST ELEVATION - 1:50

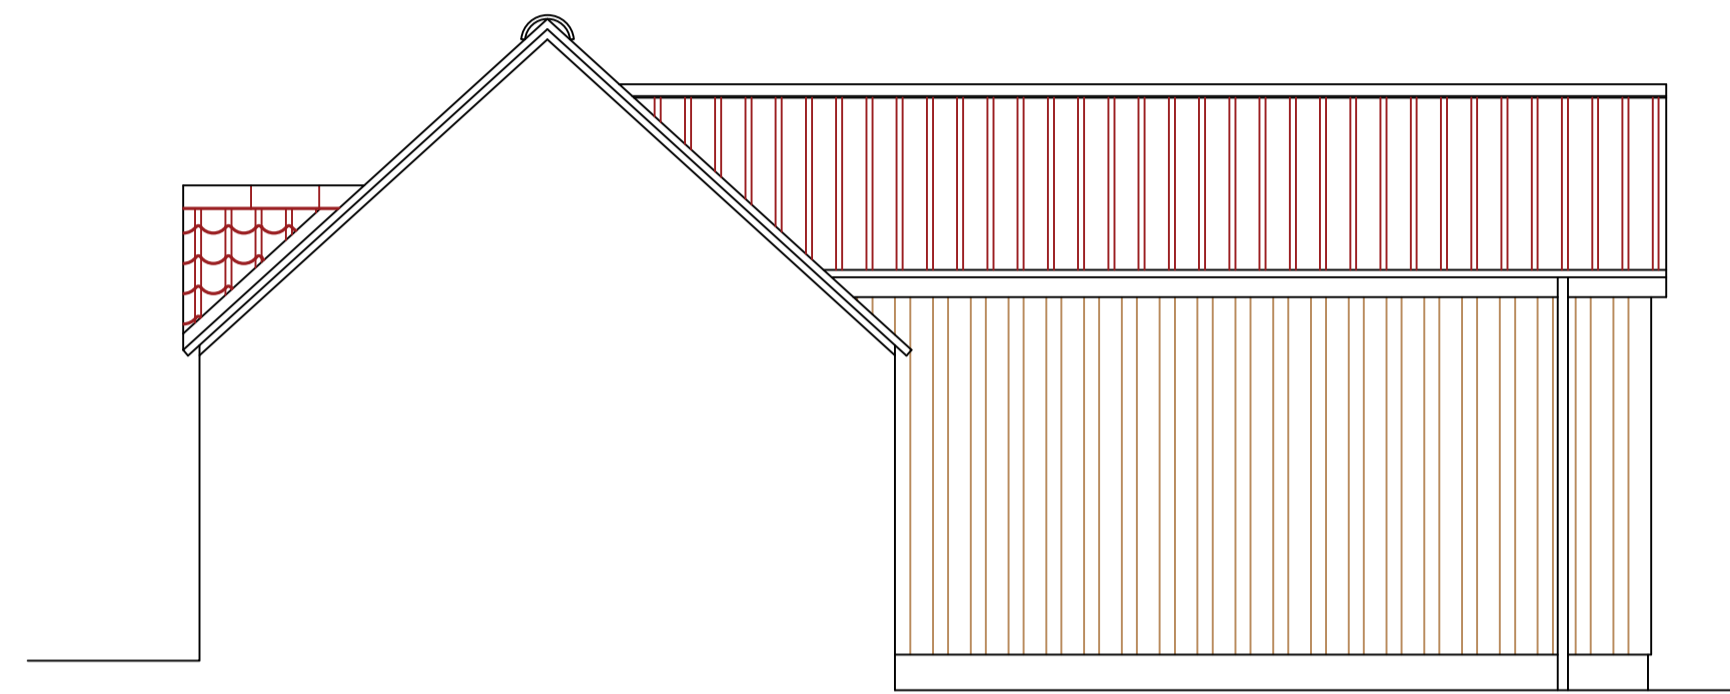


PROPOSED NORTH EAST ELEVATION - 1:50

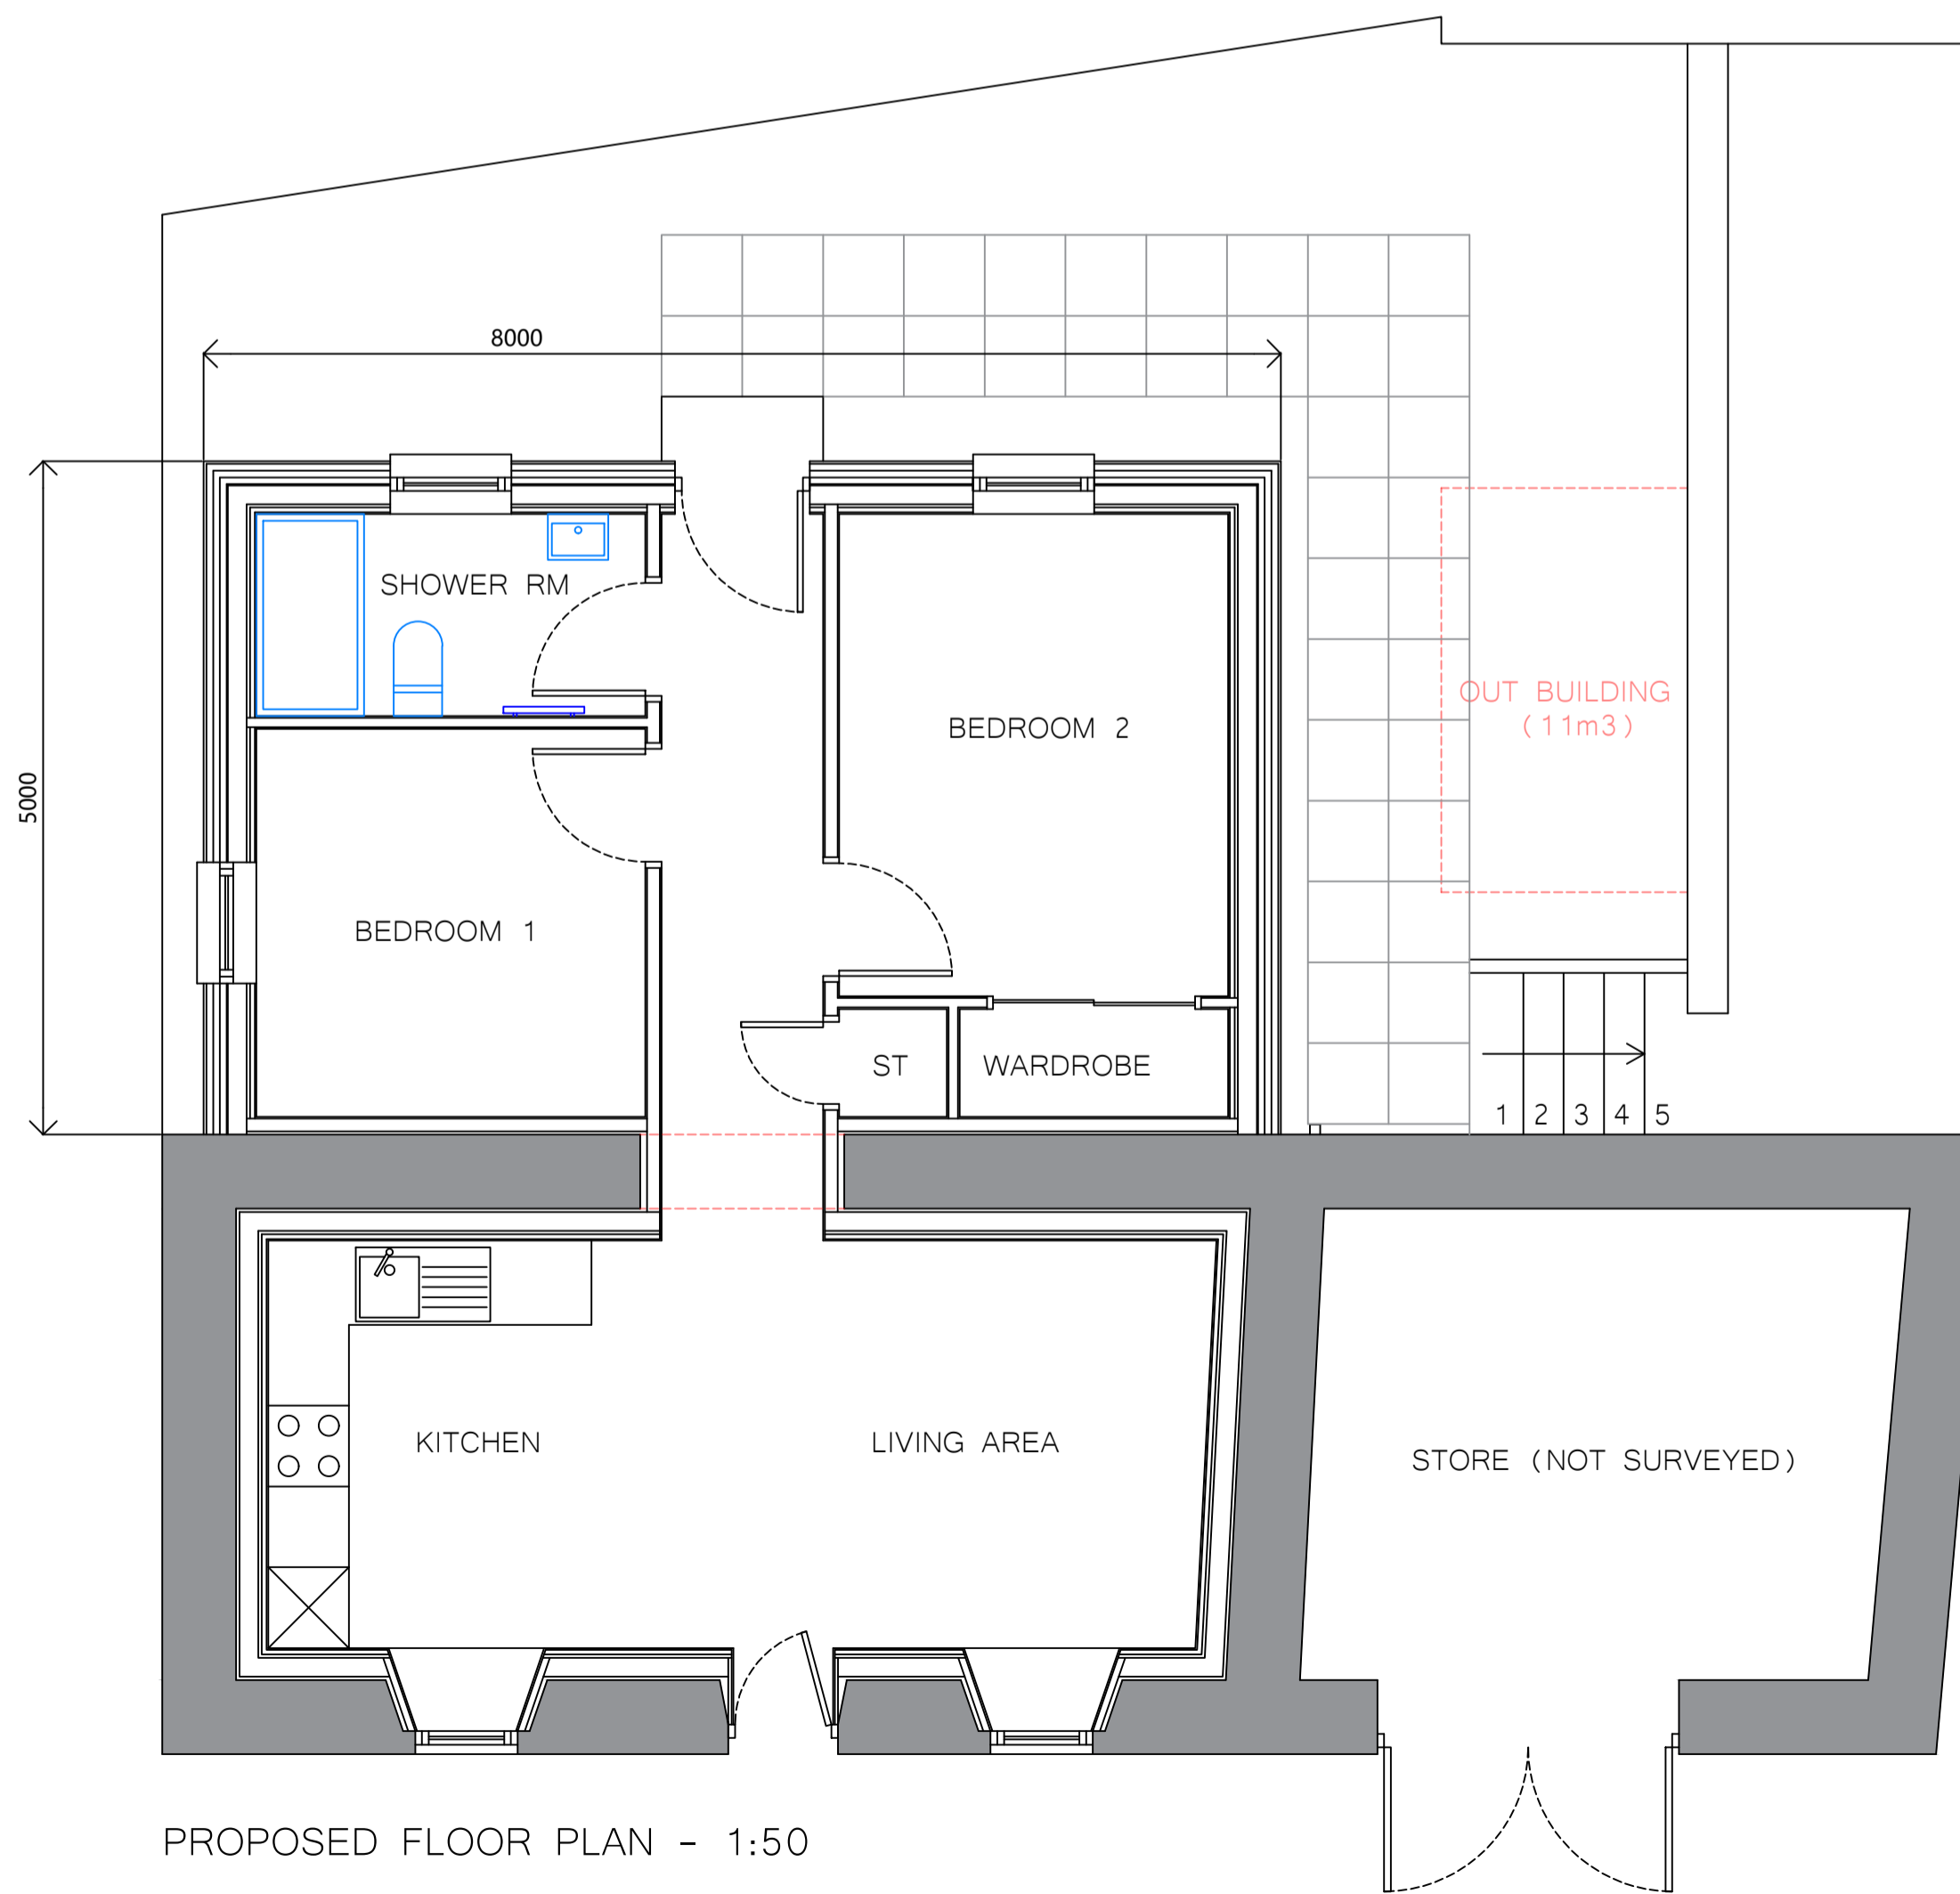

PROPOSED FLOOR PLAN - 1:50

Proposed Finishes
 Walls - Werdash Render
 Existing Roof - Pan Tiles & Ridge Tiles To Be Retained
 Extension Roof - Red Metal Corrugated Roofing
 Rain Water Goods - Black Cast Iron Lookalike UPVC
 Windows - White Painted Timber Frame Windows
 Doors - Red Painted Timber Frame Doors

Rev.	Date:	Description:
A	08/04/2024	Initial Issue
B	28/04/2024	Plans updated
C		
D		
E		
F		

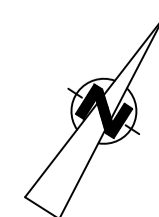

Project:	Proposed Extension To Dwelling House		
Address:	21 South Street Johnshaven, DD10 0HE		
Drawing Title:	Proposed Floor Plan and Elevations	Date:	April 2024
Drawing Ref:	001-P-03	Scale:	1:50 @A1
		Rev:	B