




EXISTING SOUTH EAST ELEVATION - 1:50

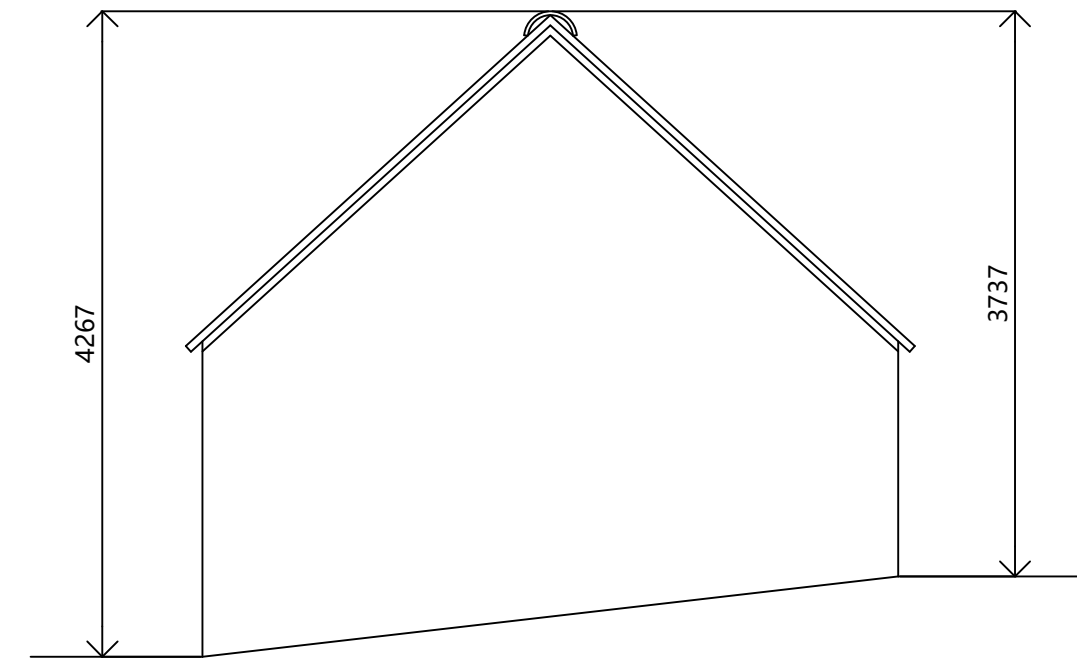


EXISTING NORTH EAST ELEVATION - 1:50

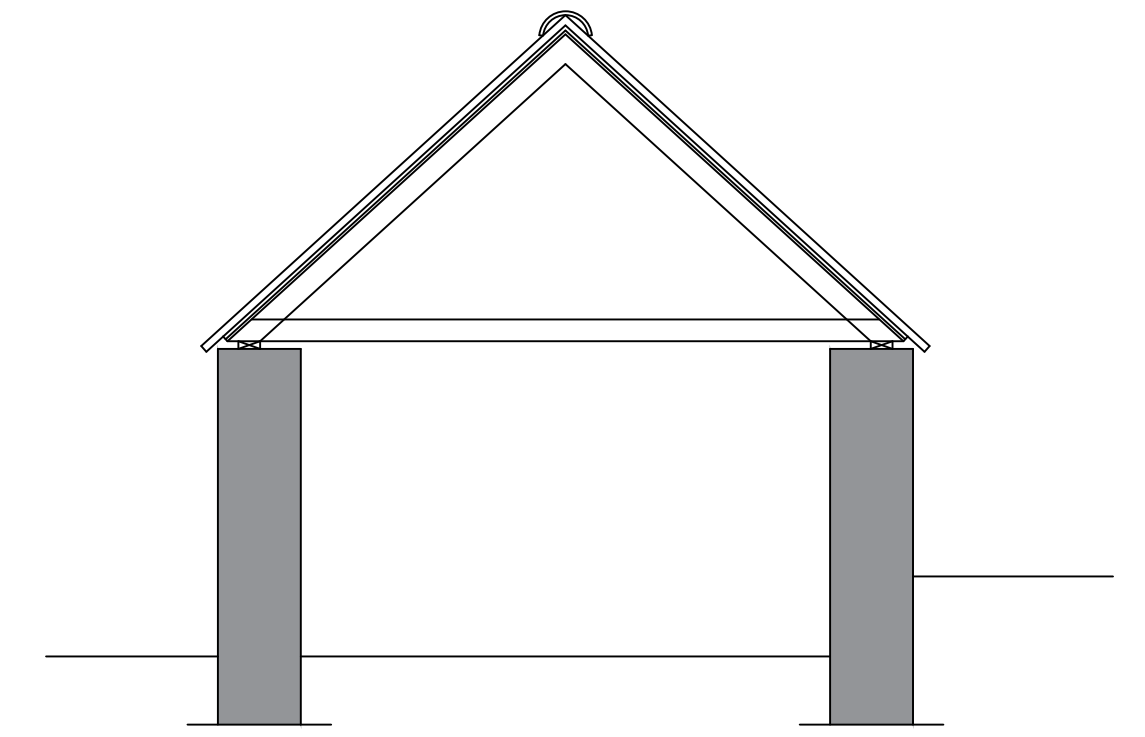

EXISTING SECTION - 1:50

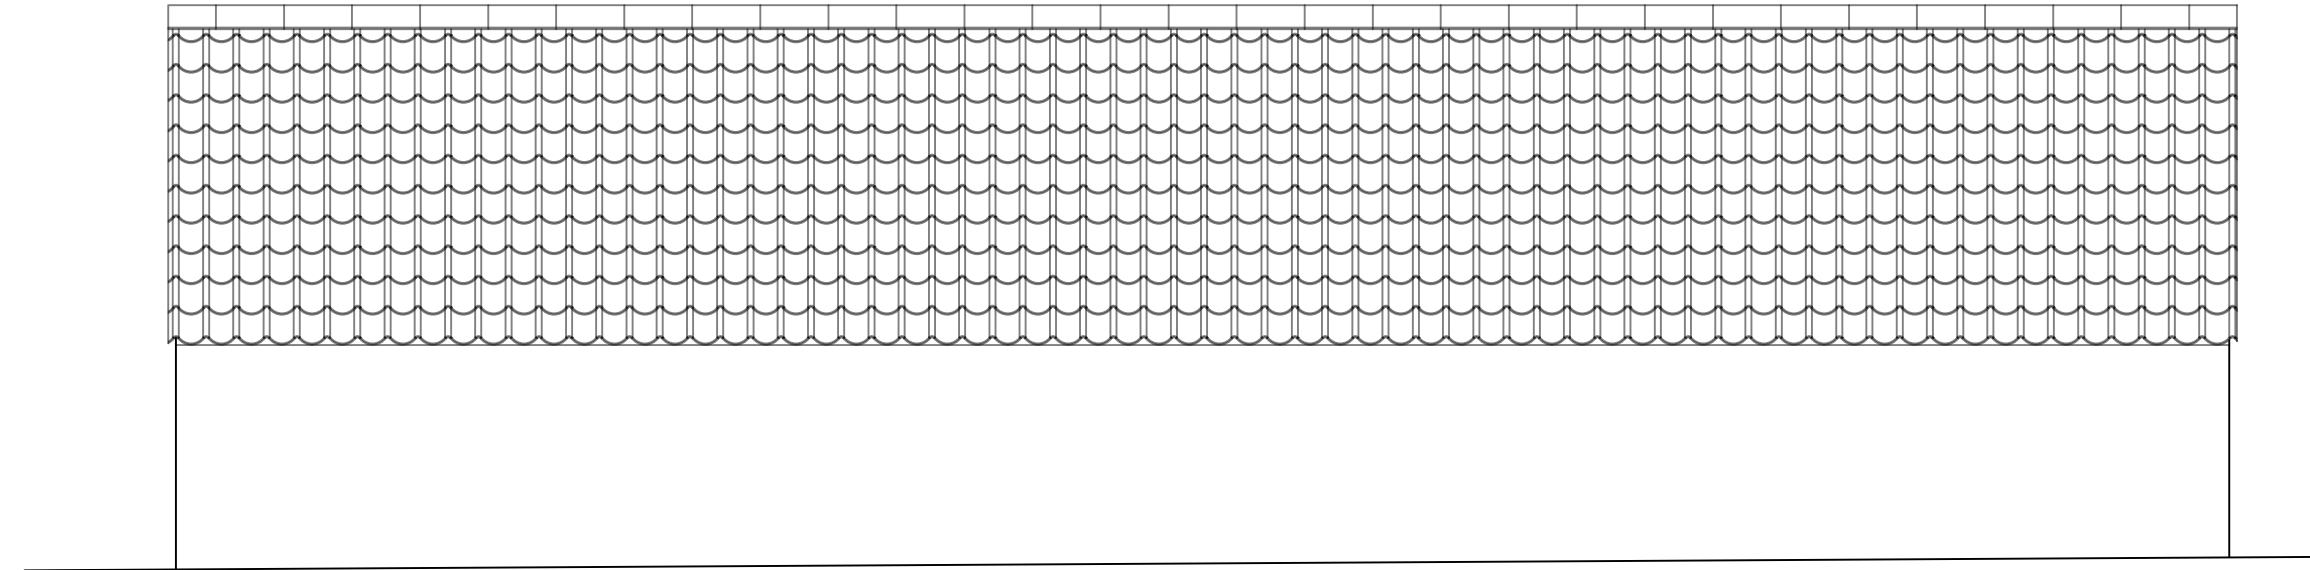


EXISTING NORTH WEST ELEVATION - 1:50

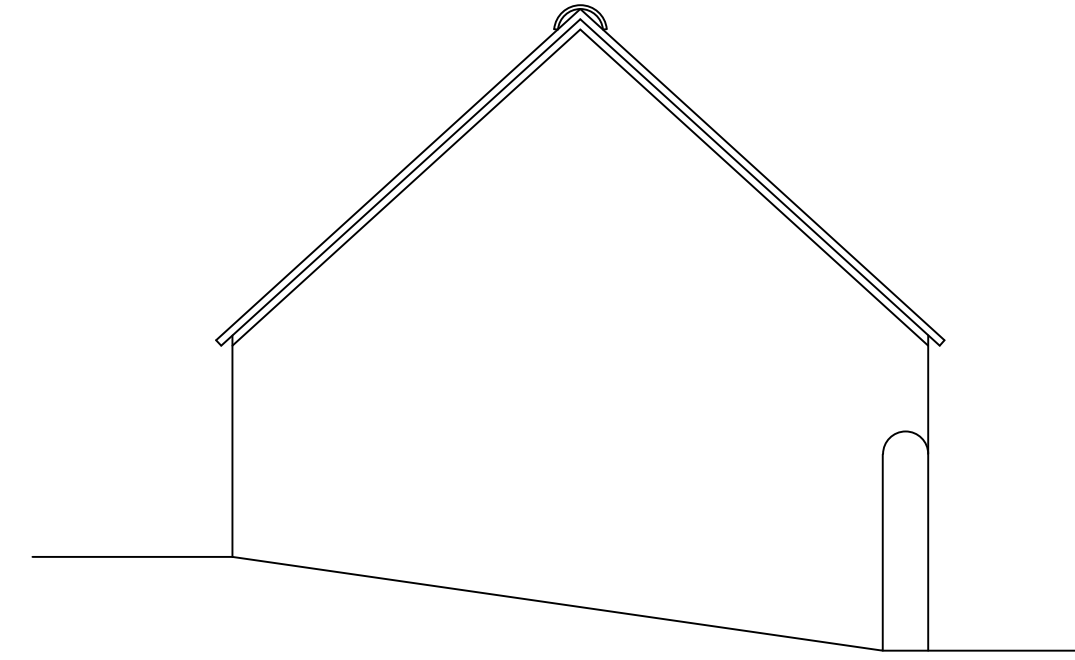

EXISTING SOUTH WEST ELEVATION - 1:50



PHOTO OF EXISTING

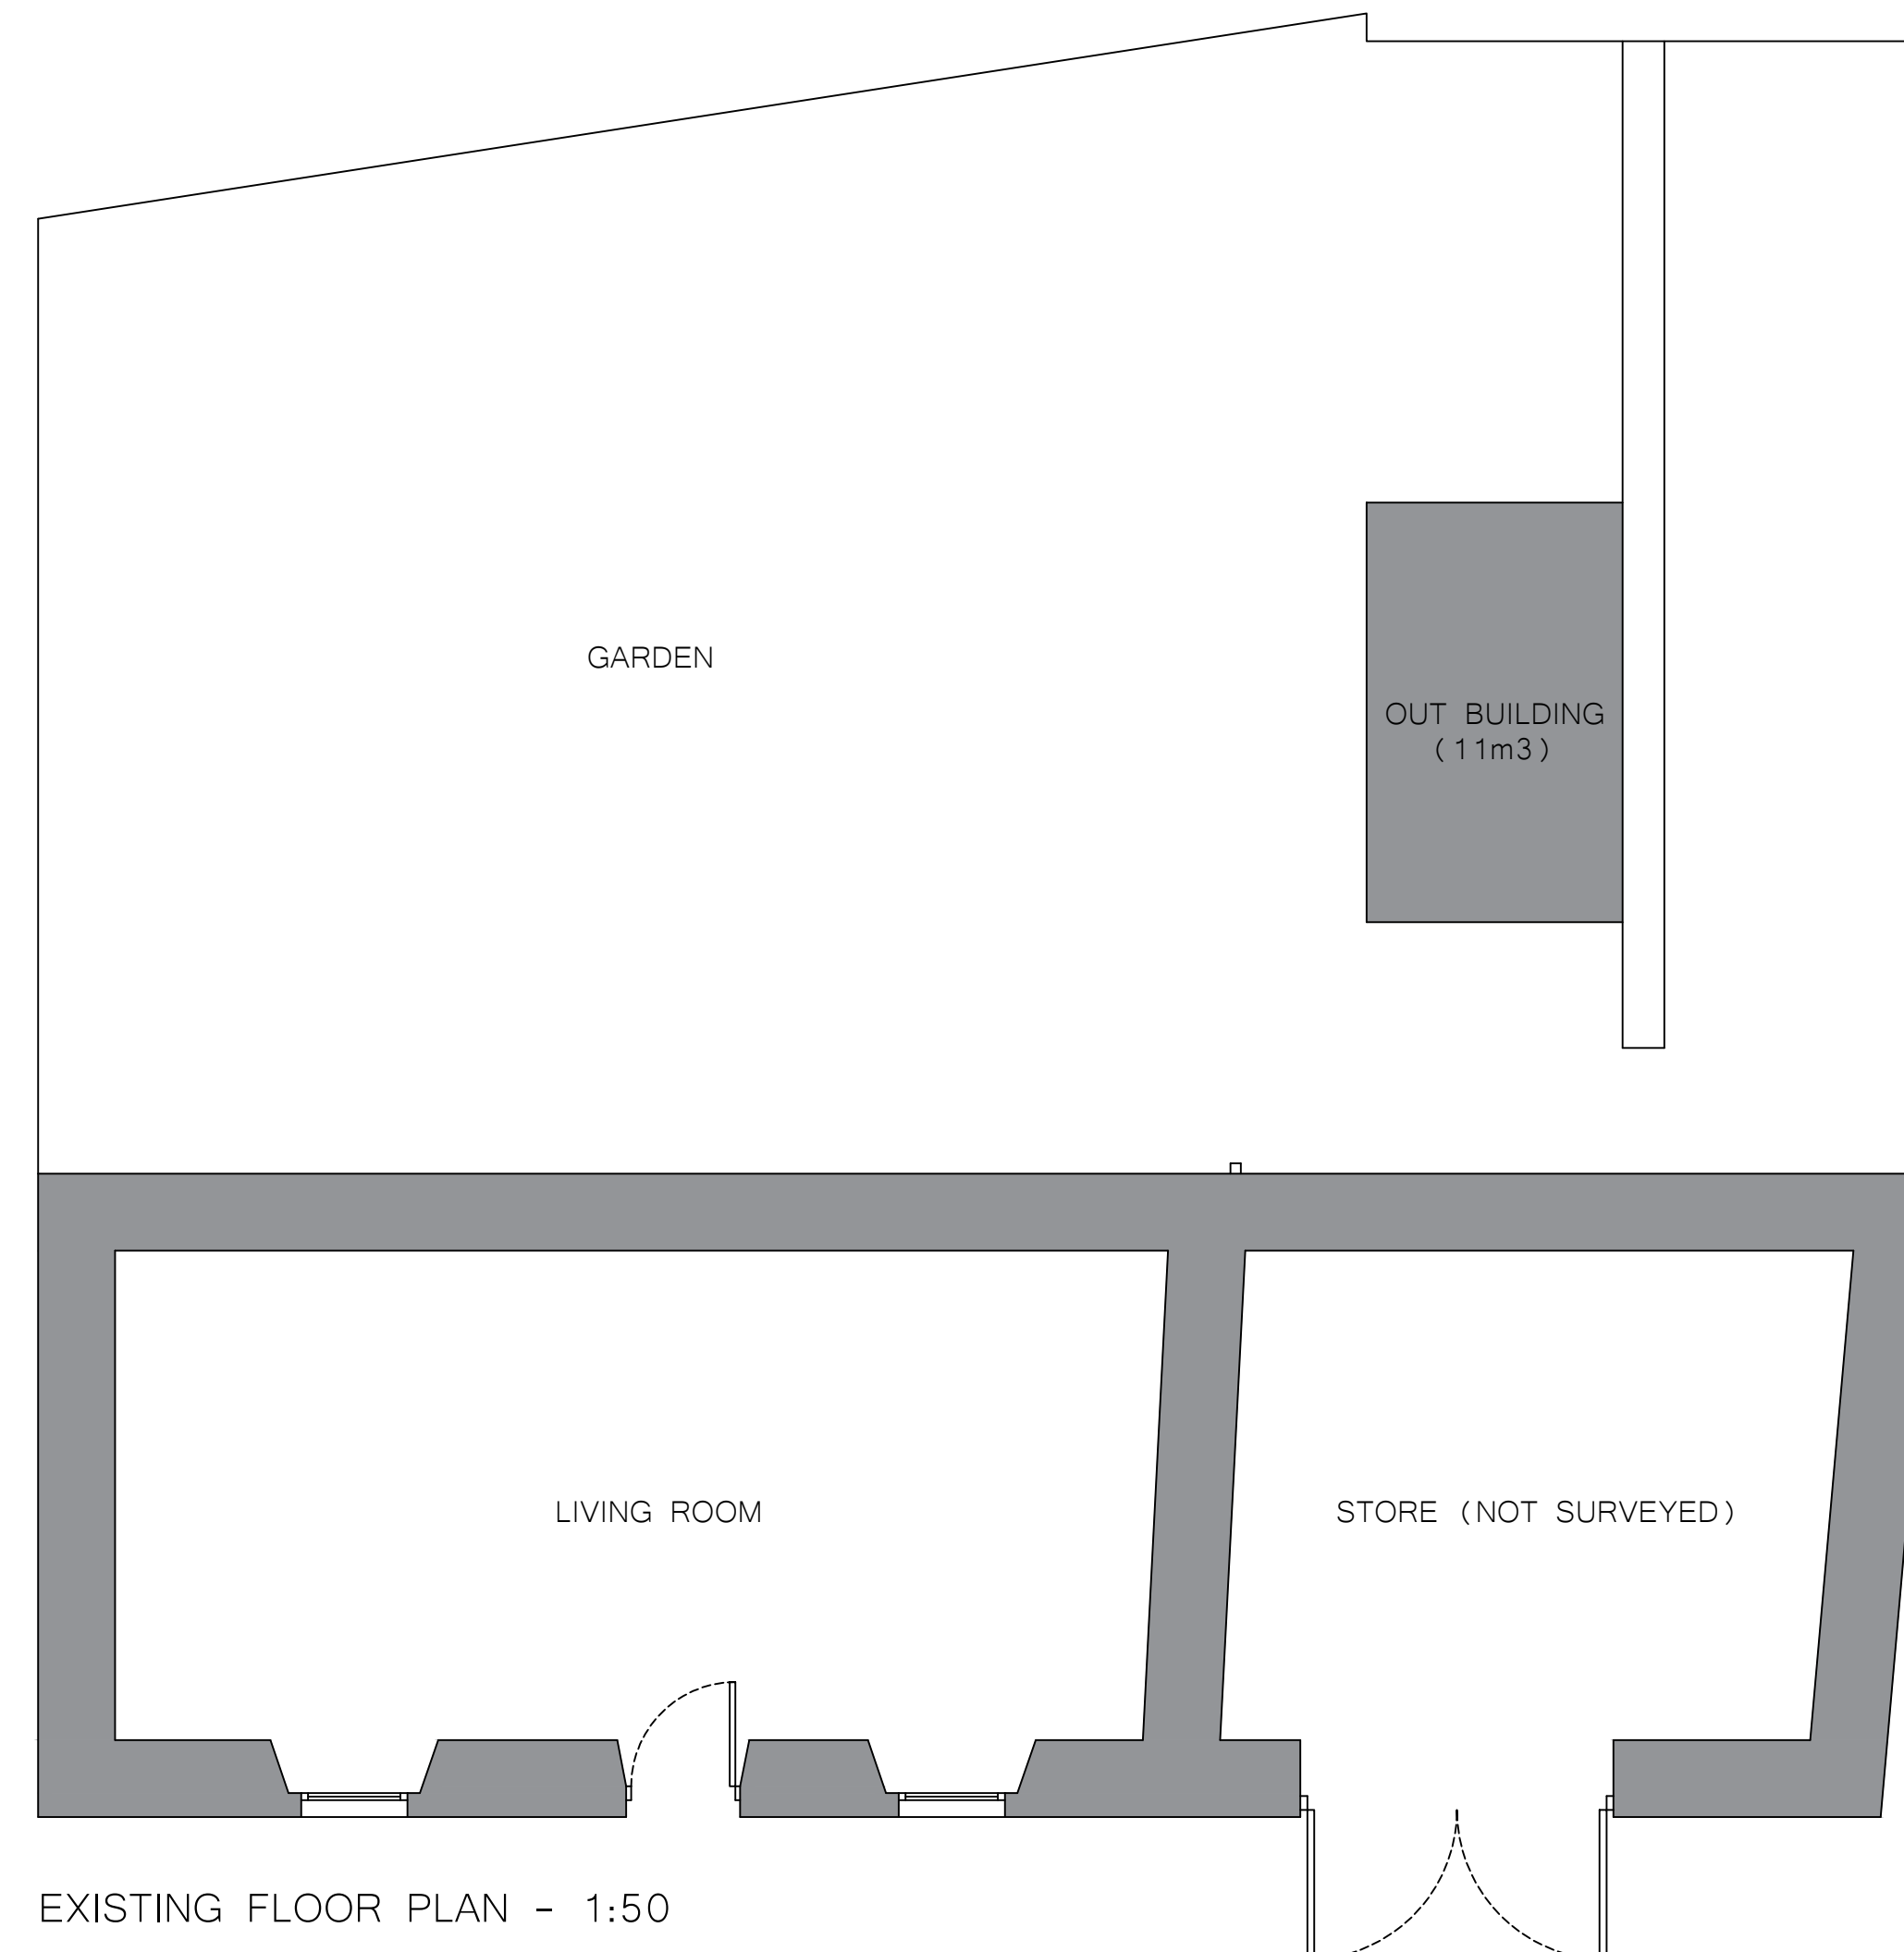

EXISTING FLOOR PLAN - 1:50

Existing Finishes
 Walls - Werdash Render / Sandstone
 Existing Roof - Pan Tiles & Clay Ridge Tiles
 Rain Water Goods - None
 Windows - White Painted Timber Frame Windows
 Doors - Red Painted Timber Frame Door



Rev:	Date:	Description:
A	08/04/2024	Initial Issue
B	28/04/2024	Materials added
C		
D		
E		
F		

Project:	Proposed Extension To Dwelling House		
Address:	21 South Street Johnshaven, DD10 0HE		
Drawing Title:	Existing Floor Plan and Elevations	Date:	April 2024
Drawing Ref:	001-5-01	Scale:	1:50 @A1
		Rev:	B