


Existing Side Elevation
scale 1:100

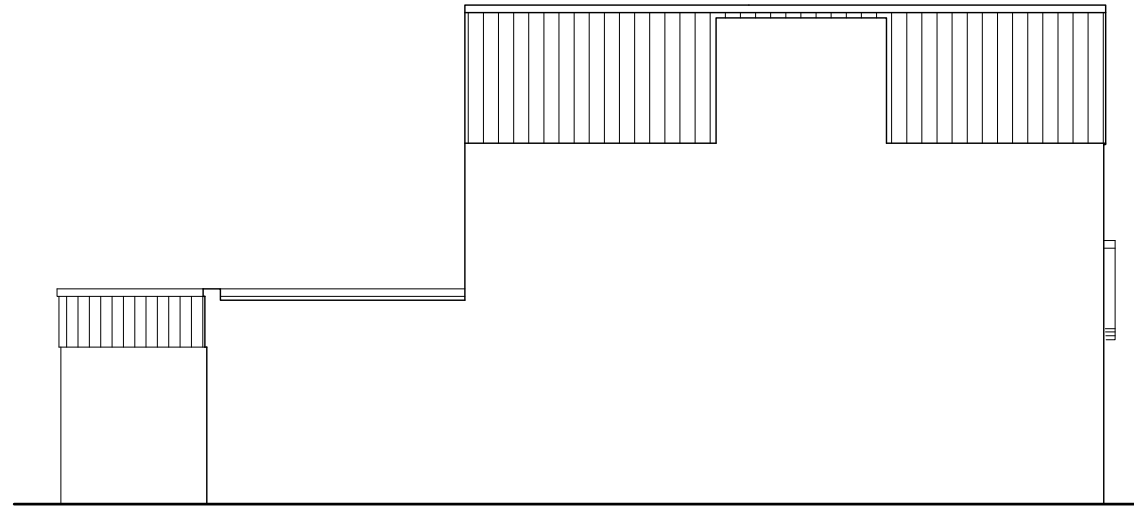

Existing Side Elevation
scale 1:100



Existing Rear Elevation
scale 1:100



Existing Front Elevation
scale 1:100



STEVE JACKSON DESIGN LIMITED

SUITE 32PHILPOT HOUSE | STATION ROAD | RAYLEIGH | ESSEX | SS6 7HH

T: (01268) 745 069 E: OFFICE@STEVEJACKSONDESIGN.CO.UK

Client: MR ABAZI

Location:
616 HIGH ROAD
BENFLEET
SS7 5RW

Project:
EXISTING
ELEVATIONS

Drawn: AM Checked: Date: APR 24

Scale: 1:100 Drawing Size: A3

Drawing No: 0324570-EX02

Revision: -