
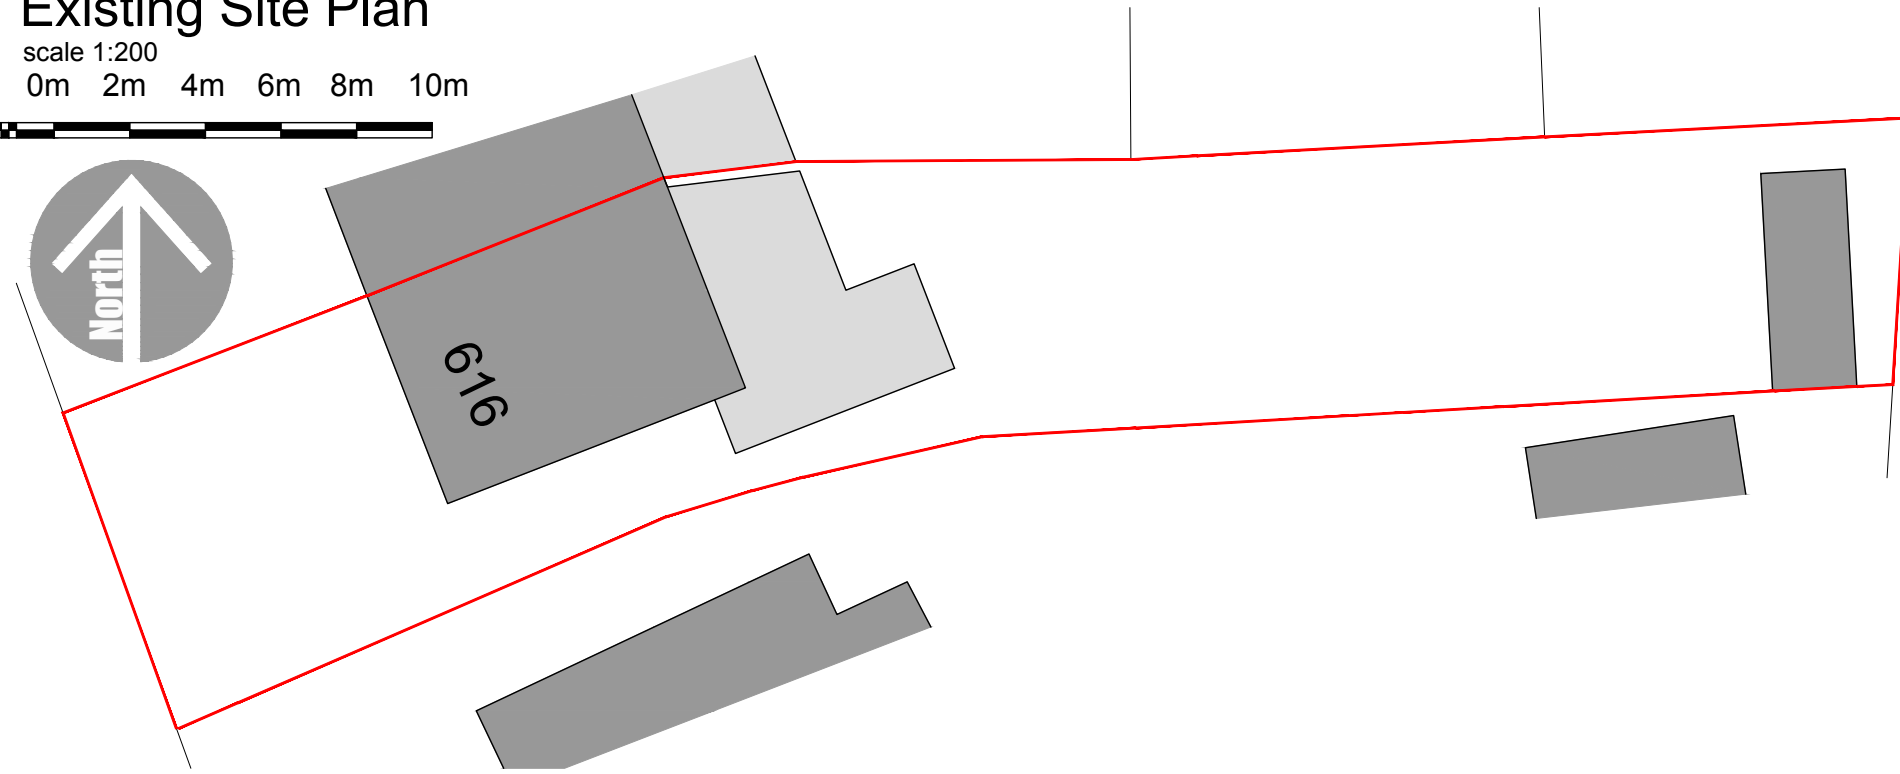



Existing Site Plan

scale 1:200
0m 2m 4m 6m 8m 10m

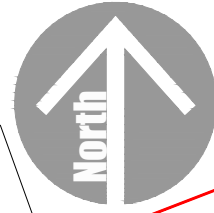


Proposed Site Plan

scale 1:200

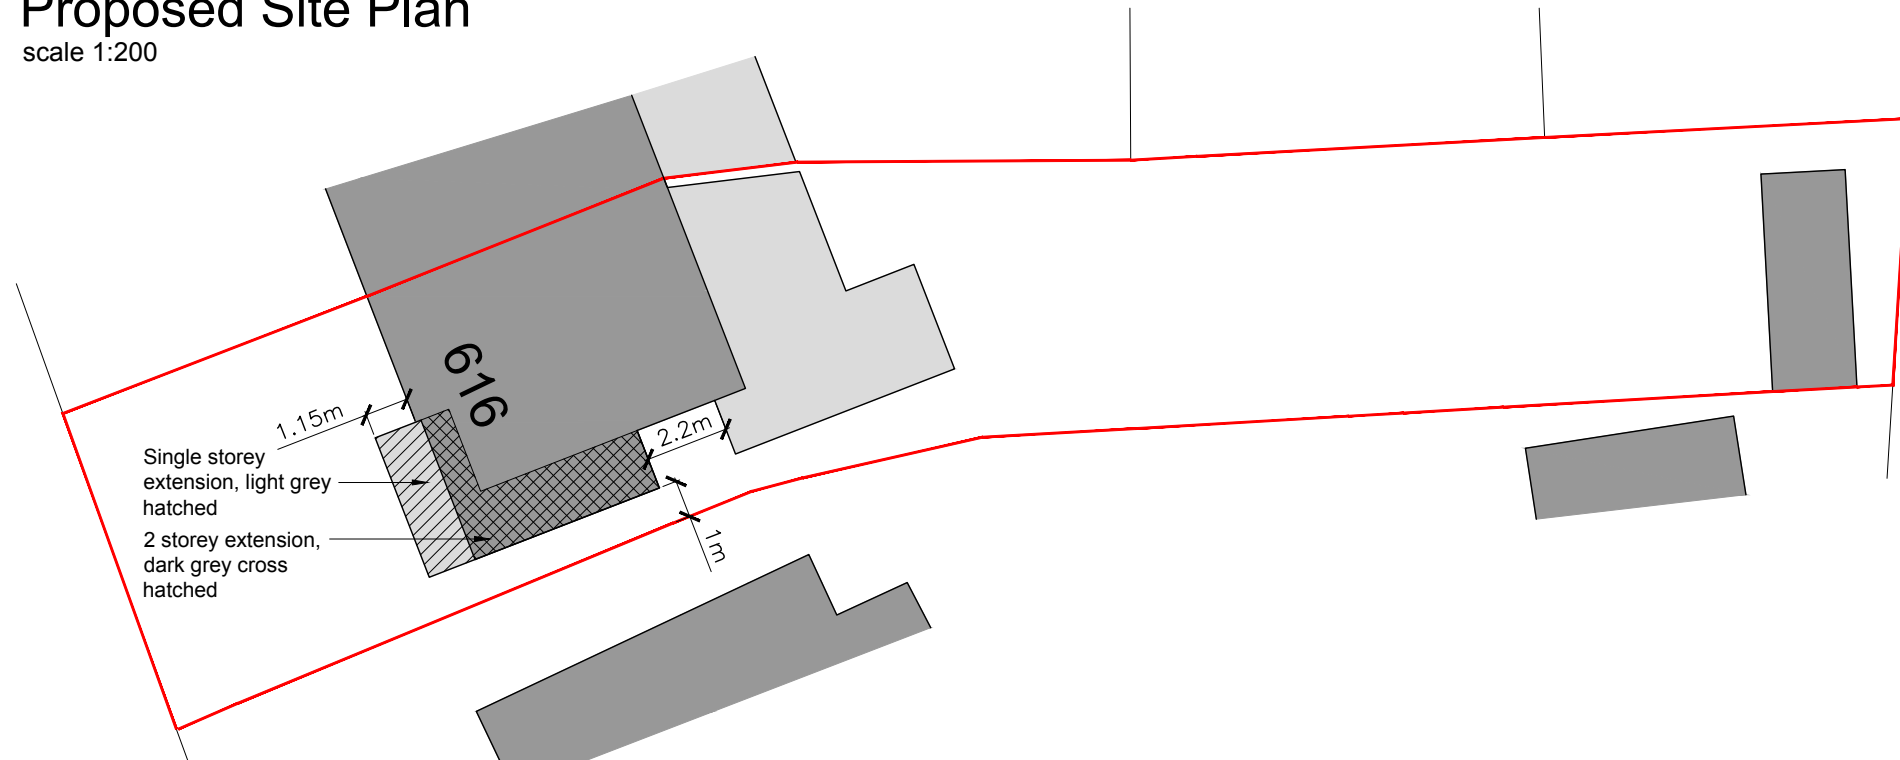

This drawing is copyright of Steve Jackson Design Limited, no unauthorised copying without prior consent. All dimensions are to be checked on site and the Architect notified of any discrepancies. Do not scale from this drawing for construction purposes.


All levels and dimensions are approximate

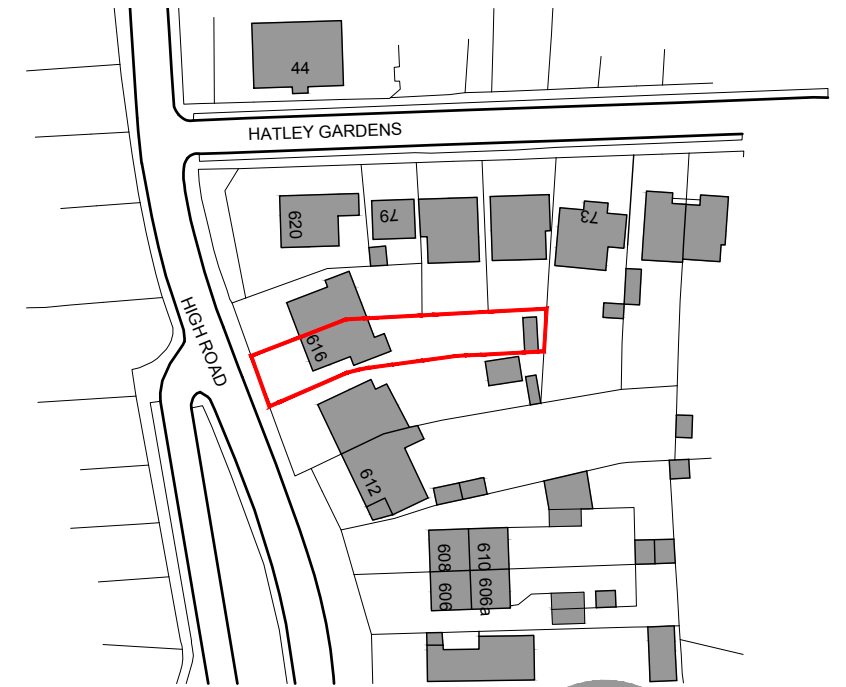

Location Plan

scale 1:1250

0 10m 30m 50m 70m

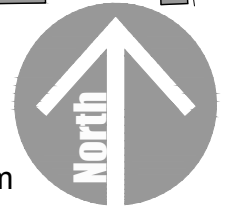

arb Architects
Registration
Board

STEVE JACKSON DESIGN LIMITED

SUITE 32PHILPOT HOUSE | STATION ROAD | RAYLEIGH | ESSEX | SS6 7HH

T: (01268) 745 069 E: OFFICE@STEVEJACKSONDESIGN.CO.UK

Client: MR ABAZI

Location:
616 HIGH ROAD
BENFLEET
SS7 5RW

Project:
SITE AND LOCATION
PLANS

Drawn: AM Checked: Date: APR 24

Scale: AS SHOWN Drawing Size: A3

Drawing No: 0324570-EX03

Revision: -