



Existing Ground Floor
scale 1:100

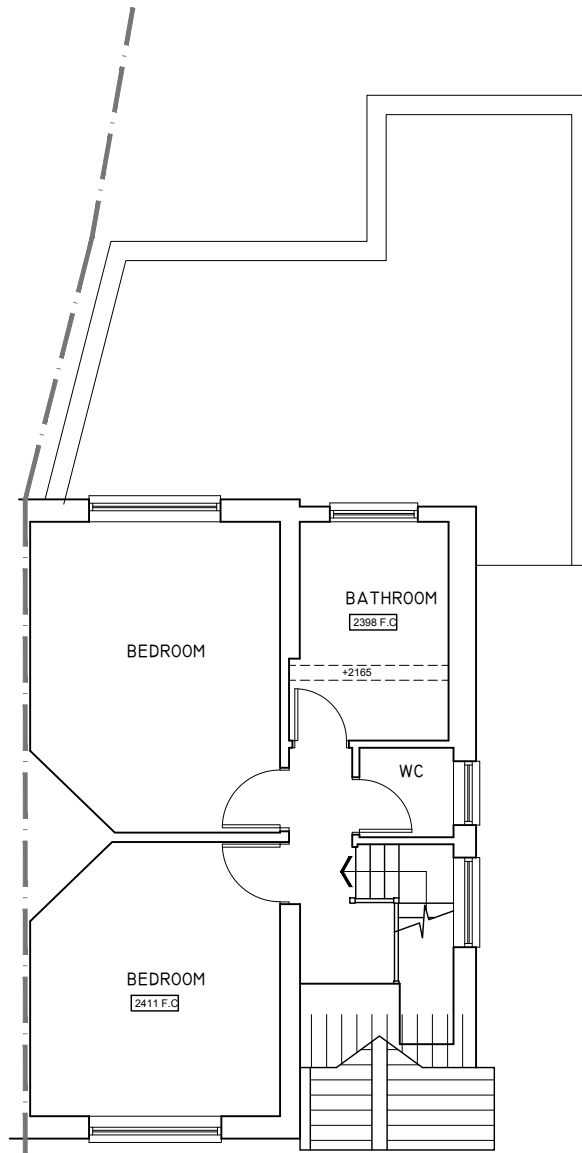

Existing First Floor
scale 1:100

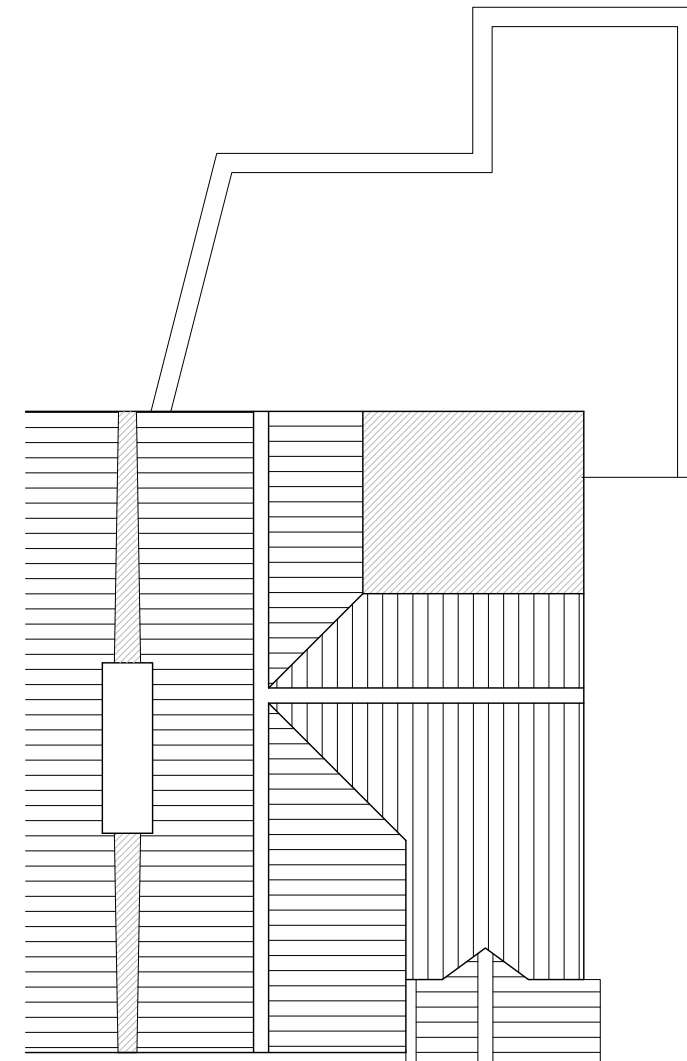

Existing Roof Plan
scale 1:100



STEVE JACKSON DESIGN LIMITED

SUITE 32PHILPOT HOUSE | STATION ROAD | RAYLEIGH | ESSEX |
SS6 7HH
T: (01268) 745 069 E: OFFICE@STEVEJACKSONDESIGN.CO.UK

Client: MR ABAZI

Location:
616 HIGH ROAD
BENFLEET
SS7 5RW

Project:
EXISTING
PLANS

Drawn: AM Checked: Date: APR 24
Scale: 1:100 Drawing Size: A3
Drawing No: 0324570-EX01 Revision: -