



Proposed Ground Floor
scale 1:100

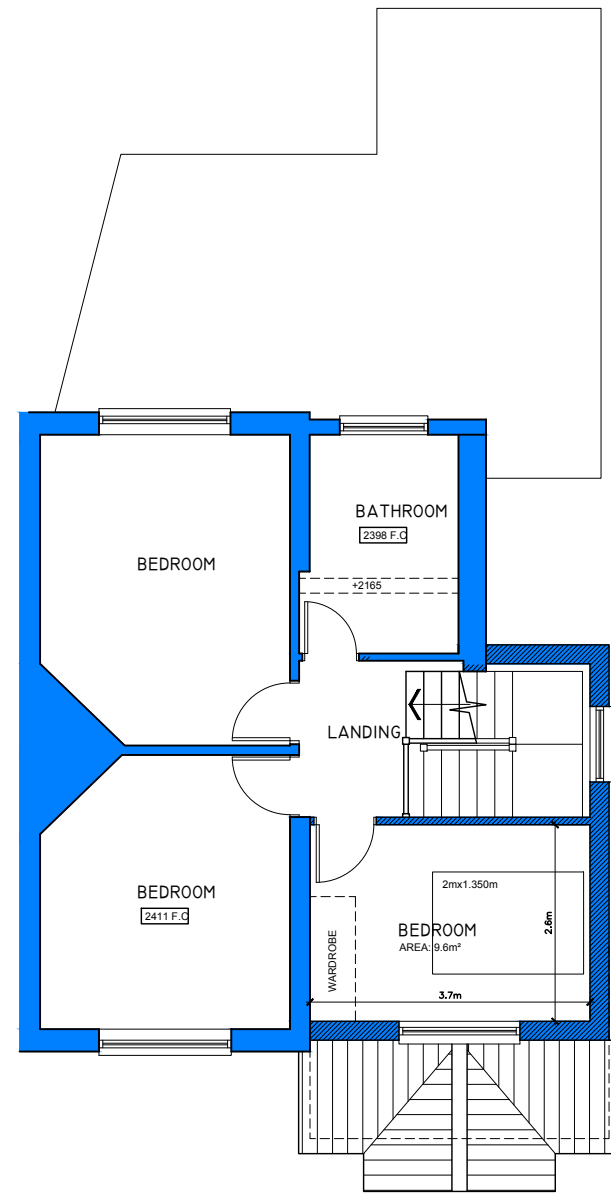

Proposed First Floor
scale 1:100

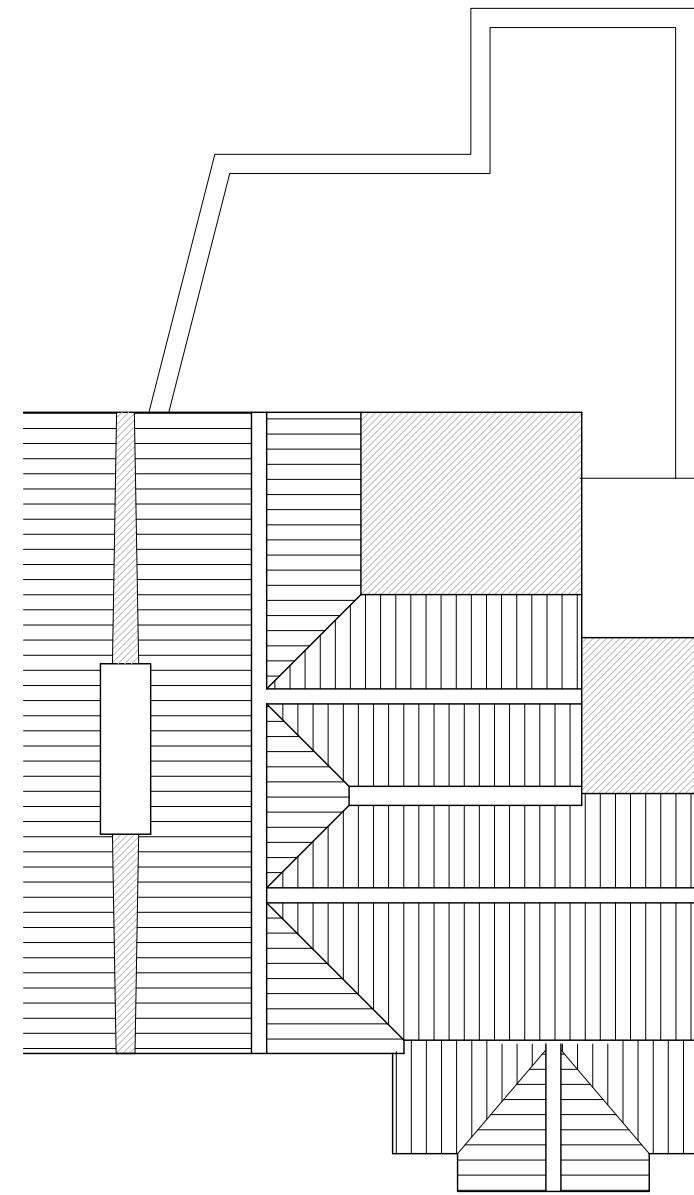

Proposed Roof Plan
scale 1:100



STEVE JACKSON DESIGN LIMITED

SUITE 32PHILPOT HOUSE | STATION ROAD | RAYLEIGH | ESSEX | SS6 7HH

T: (01268) 745 069 E: OFFICE@STEVEJACKSONDESIGN.CO.UK

Client: MR ABAZI

Location:
616 HIGH ROAD
BENFLEET
SS7 5RW

Project:
PROPOSED
PLANS

Drawn: AM Checked: Date: APR 24

Scale: 1:100 Drawing Size: A3

Drawing No: 0324570-L01

Revision: -