

This drawing is copyright of Steve Jackson Design Limited, no unauthorised copying without prior consent. All dimensions are to be checked on site and the Architect notified of any discrepancies. Do not scale from this drawing for construction purposes.

All levels and dimensions are approximate




Proposed Front Elevation
scale 1:100




Proposed Side Elevation
scale 1:100



Proposed Rear Elevation
scale 1:100

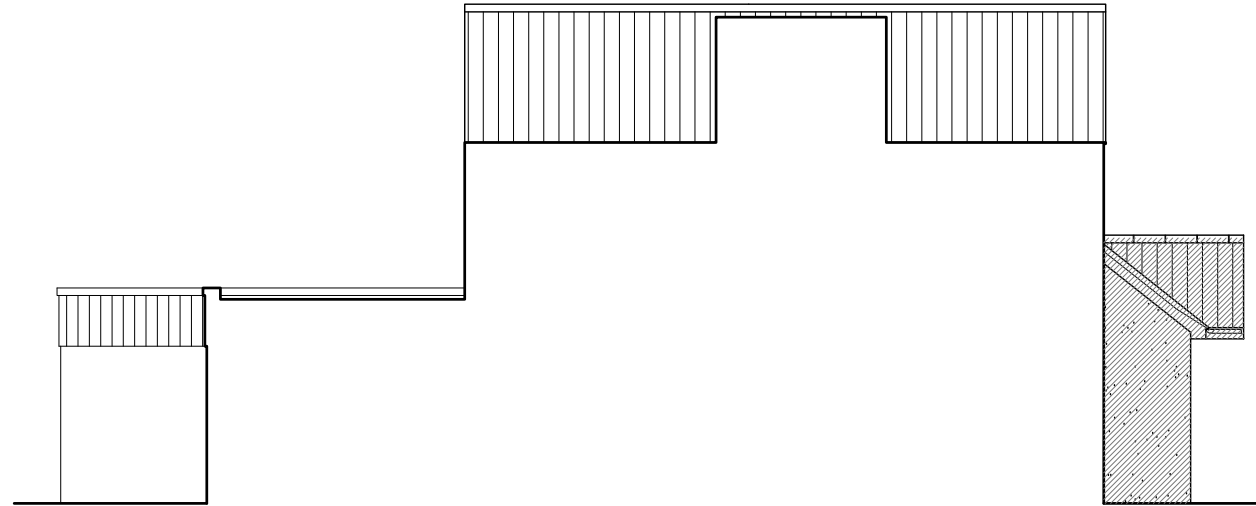

Proposed Side Elevation
scale 1:100

 

arb Architects
Registration
Board

STEVE JACKSON DESIGN LIMITED

SUITE 32PHILPOT HOUSE | STATION ROAD | RAYLEIGH | ESSEX | SS6 7HH
T: (01268) 745 069 E: OFFICE@STEVEJACKSONDESIGN.CO.UK

Client: MR ABAZI

Location:
616 HIGH ROAD
BENFLEET
SS7 5RW

Project:
PROPOSED
ELEVATIONS

Drawn: AM Checked: Date: APR 24

Scale: 1:100 Drawing Size: A3

Drawing No: 0324570-L02

Revision: -