


EXISTING REAR (NORTH) ELEVATION

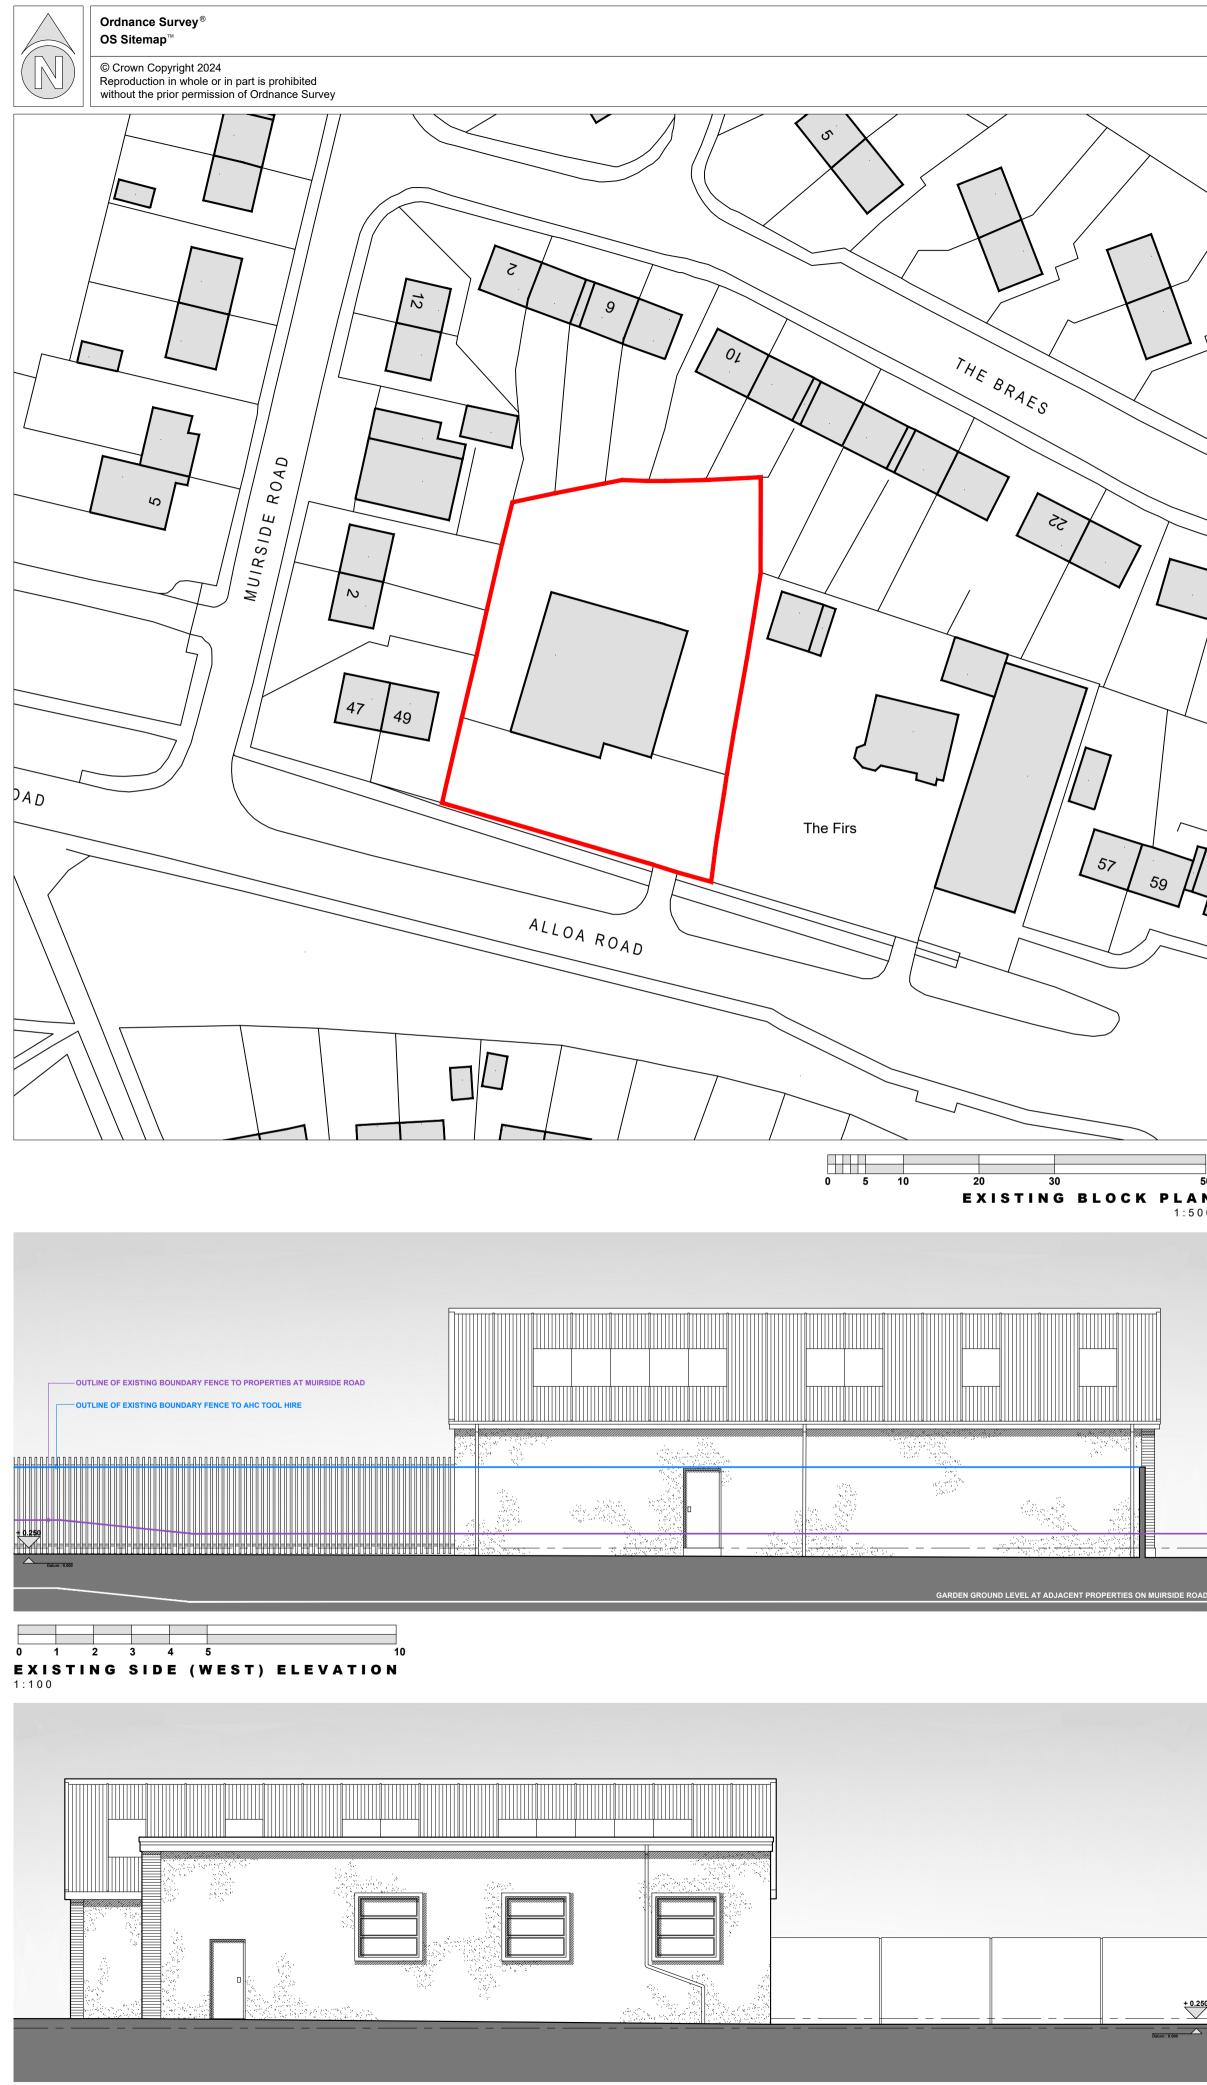

EXISTING SIDE (EAST) ELEVATION 1:100

## Notes

- 1. The copyright of this drawings and it's content is reserved by machin dunn + macfarlane and is protected by the Copyrights Acts (Section 47, 1988). This material can be used for consultation purposes only and it is issued with the caveat that it is not copied or disclosed to any third party, either wholly or in part, without the written permission of machin dunn + macfarlane.
- 2. All dimensions to be checked on site prior to ordering materials
- 3. Drawings should be read in conjunction with all structural and services engineer drawings and specifications

Revisions	Date	

## STATUS

PLANNING APPLICATION



## PROJECT

Proposed Alterations & Extension to AHC Tool Hire, 51 Alloa Road Tullibody, Alloa, FK10 2TR

DRAWING TITLE

Existing Floor Plan & Elevations

## CLIENT

Alloa Hire Centre Ltd

SCALE	As Noted @ A1	DATE 24 April 2024
DRG NO.	2313/PL/1.01	