

NOTES

This drawing and its texts are the copyright of Fleming Muir Architects and may only be used in direct connection with the project and site identified. No other copying in part or in whole may be carried out for any other purpose without the prior permission in writing of Fleming Muir Architects.

PERMISSION HAS BEEN GRANTED TO 4637 WEST ARCHITECTS LTD TO UTILIZE THIS DRAWING FOR STATUTORY CONSENT PURPOSES AND BEAR NO RESPONSIBILITY FOR THE ACCURACY OF THE CONTENT

Do not scale sizes from this drawing.

All sizes and their coordination are the responsibility of the contractor. All sizes shall be set out and checked on site prior to any construction works. Should any discrepancies arise, inform architect immediately.

This drawing is based upon information supplied by others and all recipients are responsible for checking the extent of its accuracy.

4°37 West Architects

4637 West Architects Ltd
11 CLARE STREET, ABERDEEN, SCOTLAND


Job EXTENSION & ALTERATION TO
AIKET CASTLE

Client
MR A. GORDON

Title
ROOF PLAN
AS PROPOSED

scale 1:50 drg.no 2403-05 rev

date JUNE 2022

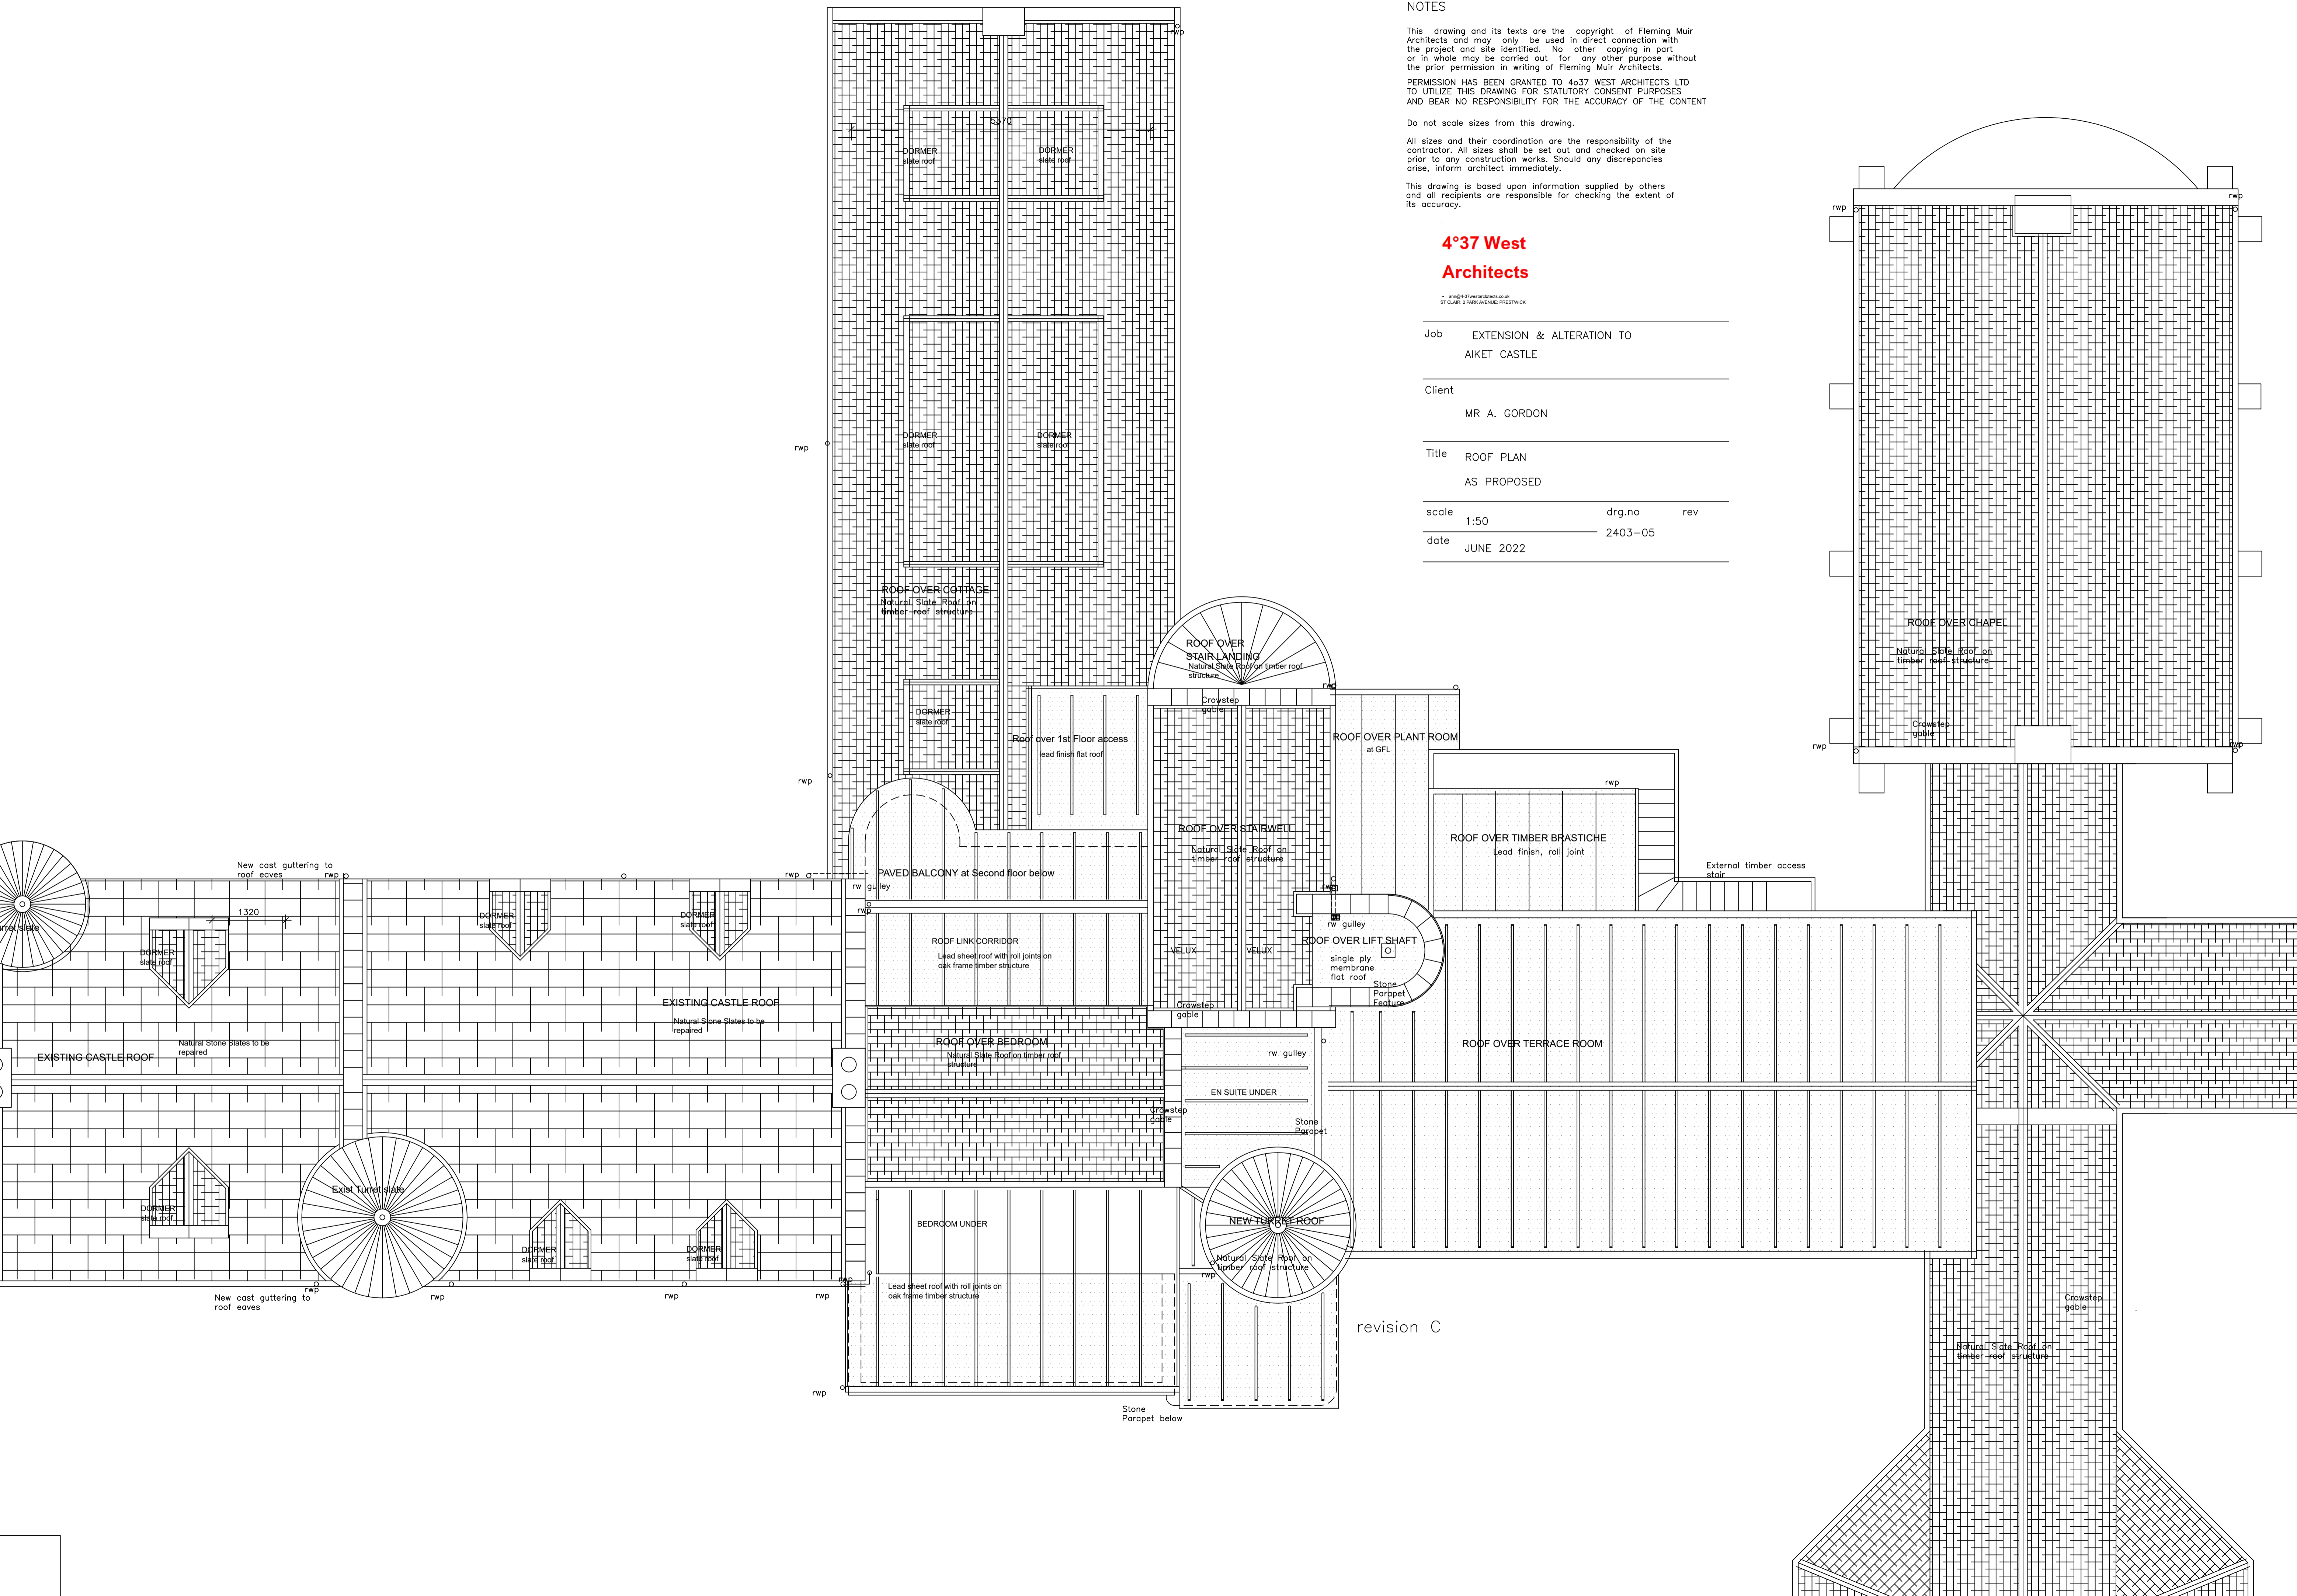

revision C