



EXISTING GROUND FLOOR PLAN

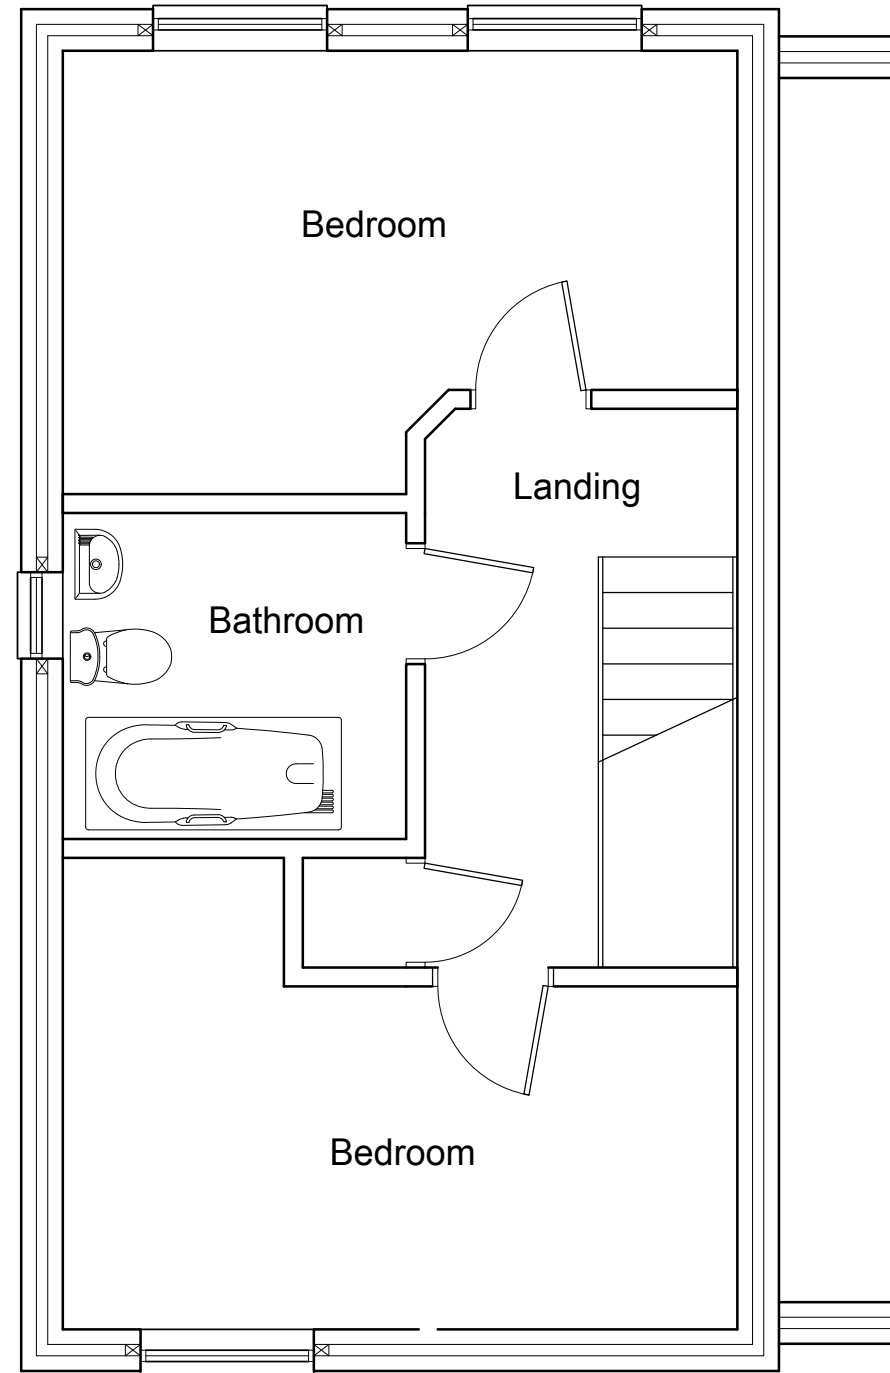

EXISTING FIRST FLOOR PLAN

 

Keith Chandler MRICS, FCABE, MFPWS
 Chartered Surveyor, Building Engineer & Party Wall Surveyor
 3 Duxford Close
 Tangmere
 West Sussex
 PO20 2JH



Tel: 07764 578781
 email: keith@keithchandler.co.uk

Client:

Mr Peter Willis

At:

8 Burnham Grove
 Epsom
 Surrey
 KT19 8GA

Project:

Existing Survey

Date:

April 2024


Drg. No.

TP/BR/01


Scale: (At A3 Plot)

1:50/1:100

Areas shaded yellow
headroom sloping between
2000mm & 900mm

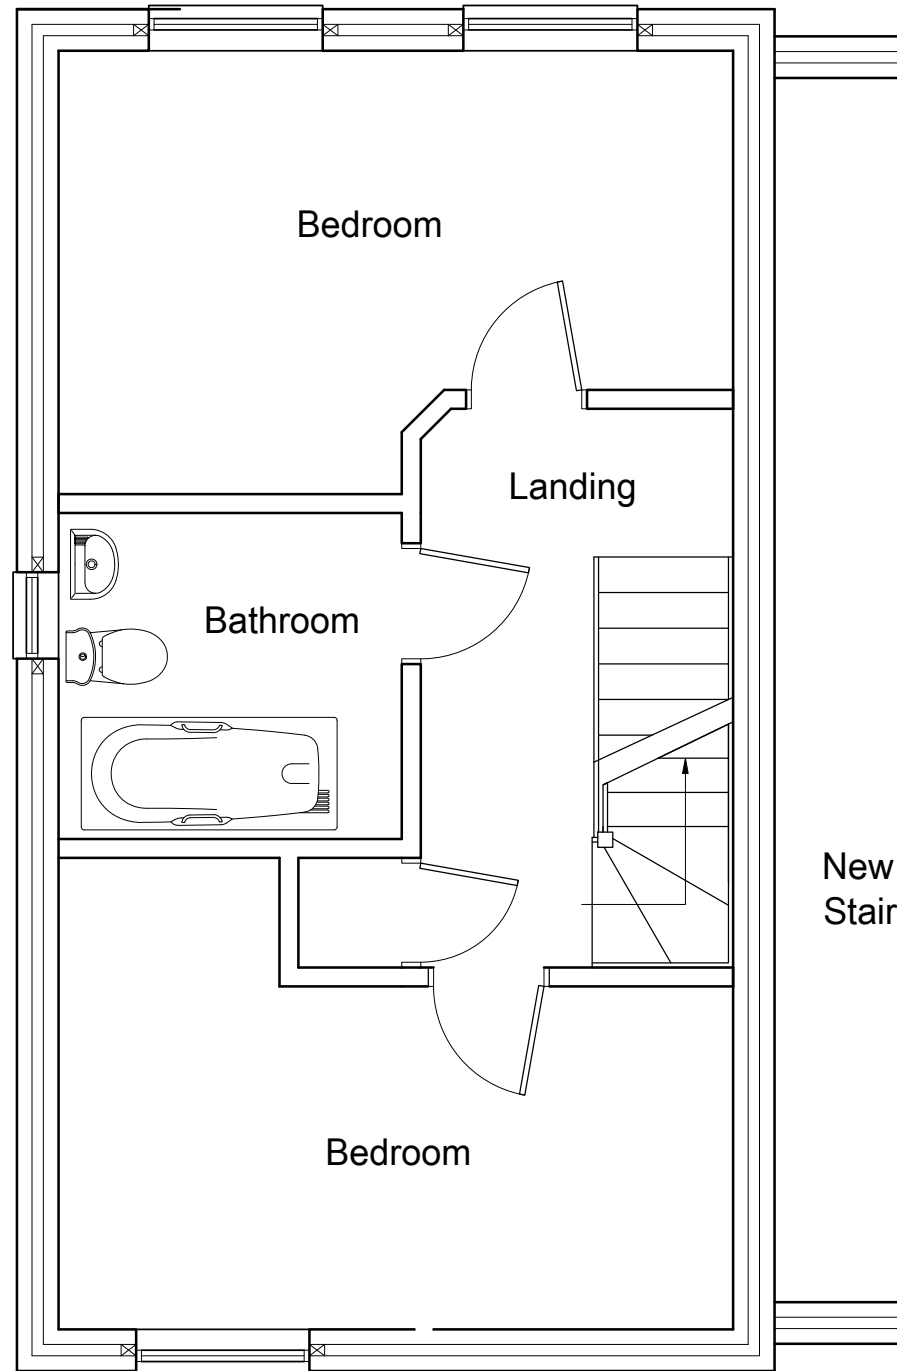

PROPOSED FIRST FLOOR PLAN

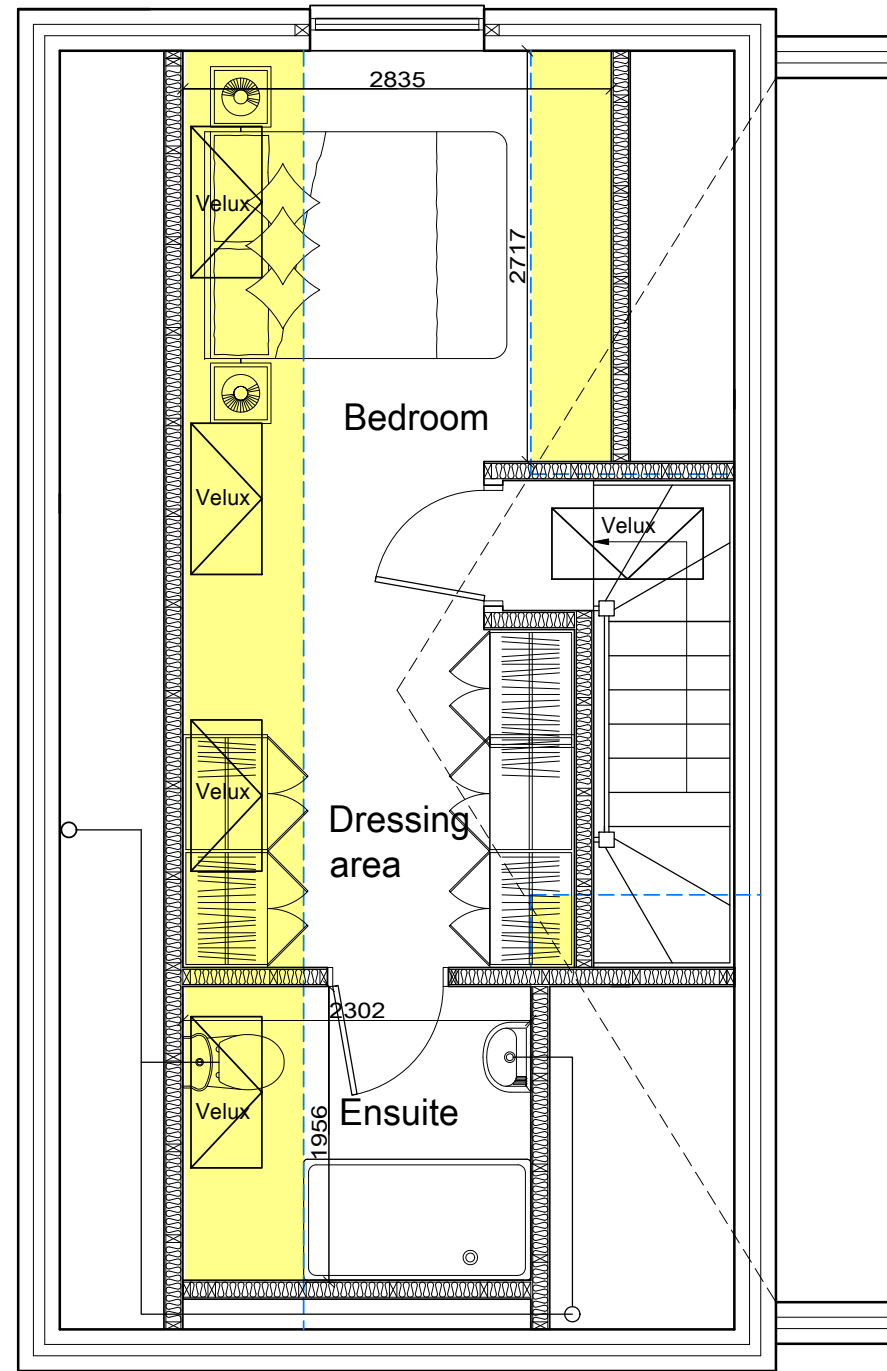

PROPOSED LOFT CONVERSION



Keith Chandler MRICS, FCABE, MFPWS
Chartered Surveyor, Building Engineer & Party Wall Surveyor
3 Duxford Close
Tangmere
West Sussex
PO20 2JH




Tel: 07764 578781
email: keith@keithchandler.co.uk


Client: Mr Peter Willis

At: 8 Burnham Grove
Epsom
Surrey
KT19 8GA


Project: Proposed 1st Floor & Loft Plan
Date: April 2024
Drg. No. TP/BR/02
Scale: (At A3 Plot) 1:50/1:100

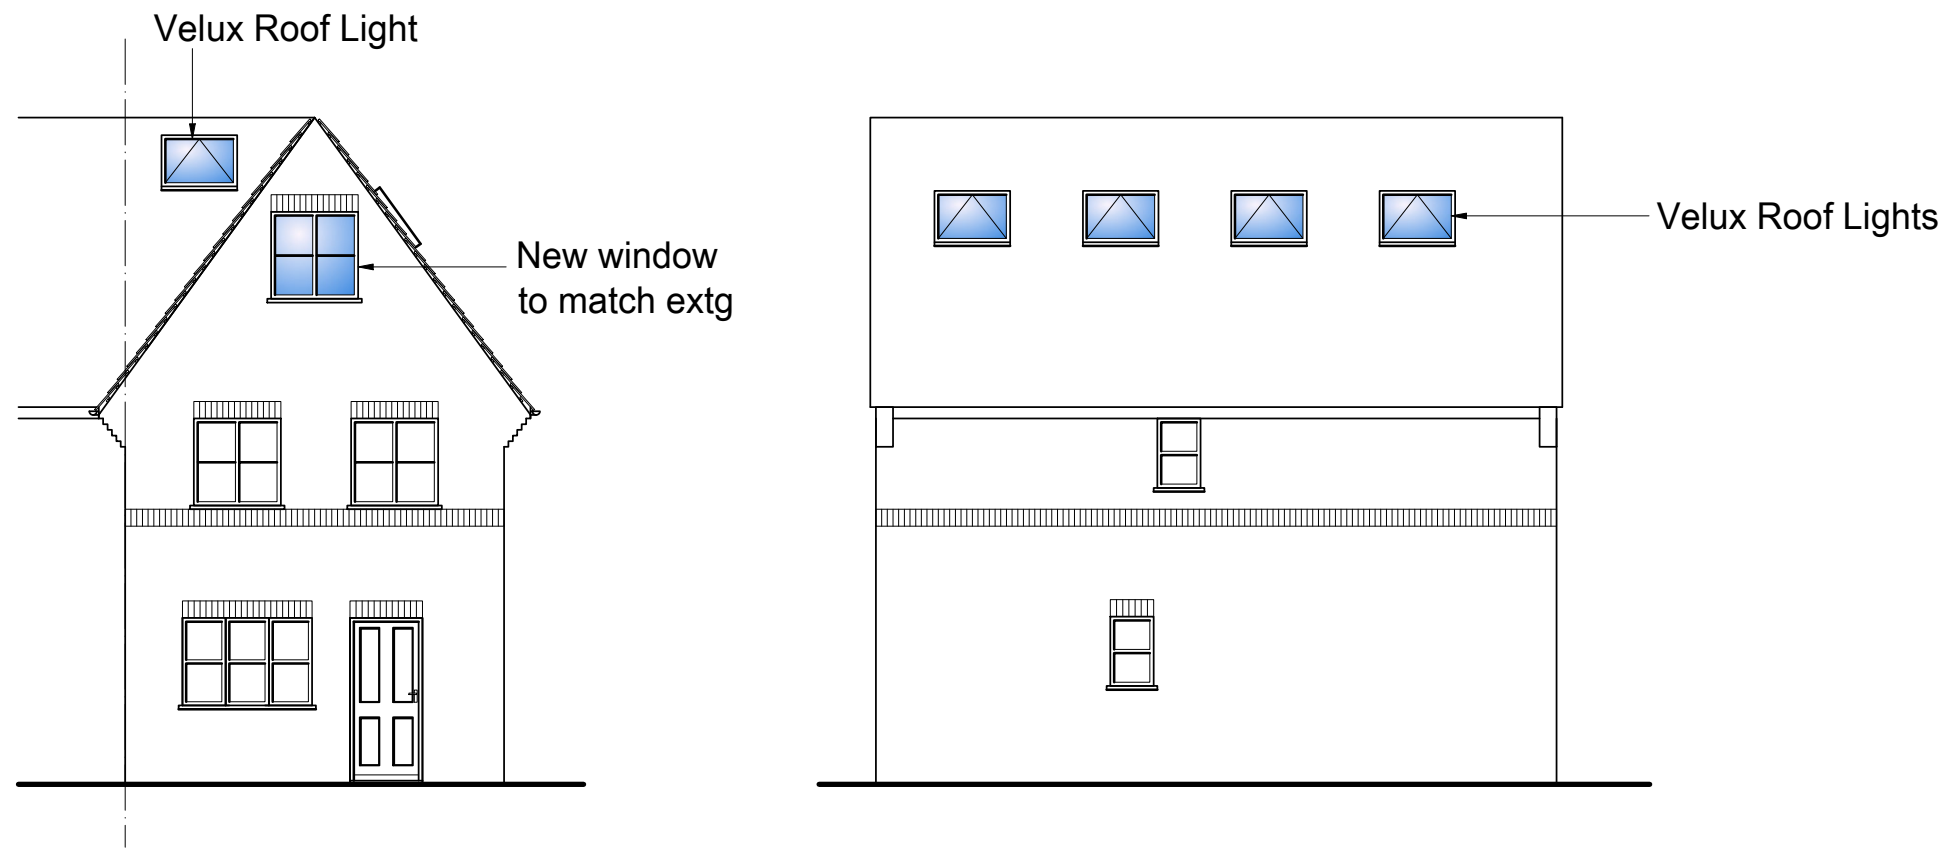

PROPOSED ELEVATIONS

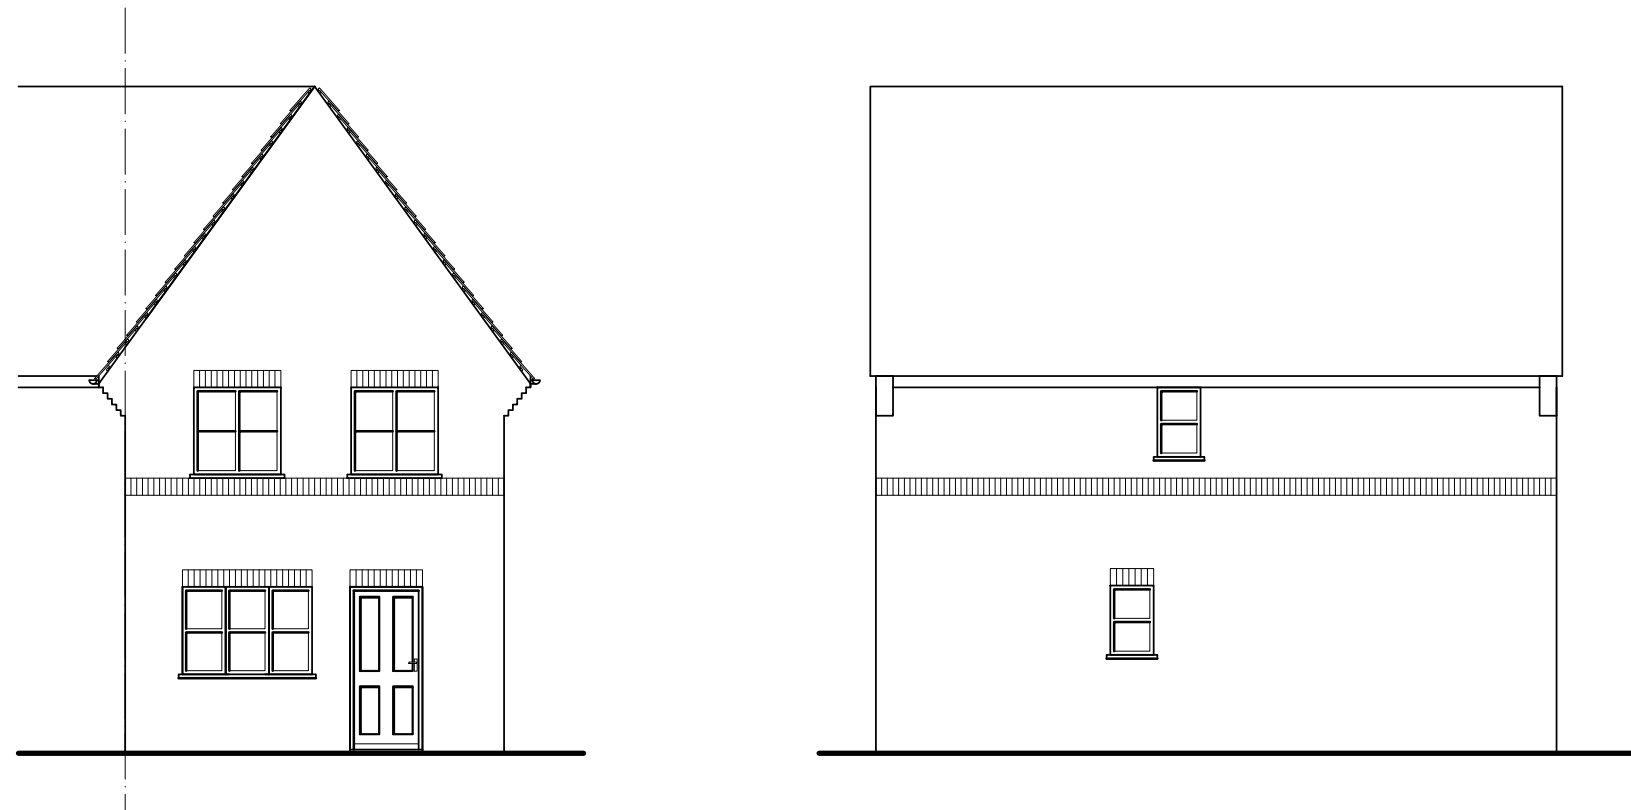

EXISTING ELEVATIONS

 

Keith Chandler MRICS, FCABE, MFPWS
 Chartered Surveyor, Building Engineer & Party Wall Surveyor
 3 Duxford Close
 Tangmere
 West Sussex
 PO20 2JH



Tel: 07764 578781
 email: keith@keithchandler.co.uk

Client: Mr Peter Willis
 At: 8 Burnham Grove
 Epsom
 Surrey
 KT19 8GA
 Project: Existing & Proposed Elevations
 Date: April 2024
 Drg. No. TP/BR/04
 Scale: (At A3 Plot) 1:50/1:100