

NOTES

Revision

Rev	Notes	Date
A	Planning Issue	21/02/2024

JOB TITLE

Proposed part one, part two storey rear extension, floor plan redesign and all associated works at 7 Park Avenue

STATUS

Planning Drawings

DRAWING TITLE

Window Details

CLIENT

Lucy Jones


SCALE
1:20 at A3
1:5 at A3

DRAWN
IG

DATE
Feb 2024



CHECKED
IG

DRAWING NO. B207316 - 01 - A
002

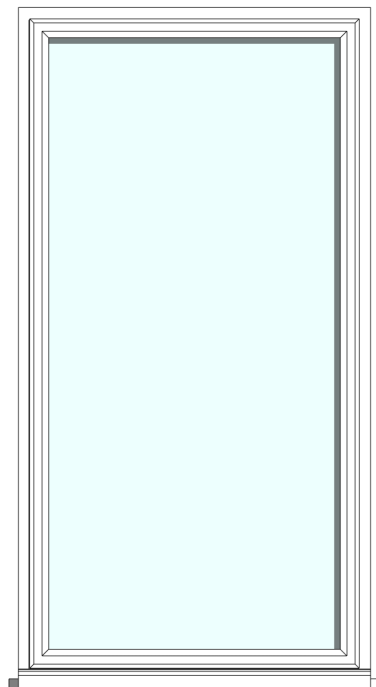


Casement Elevation Type

SCALE 1:20 @ A3

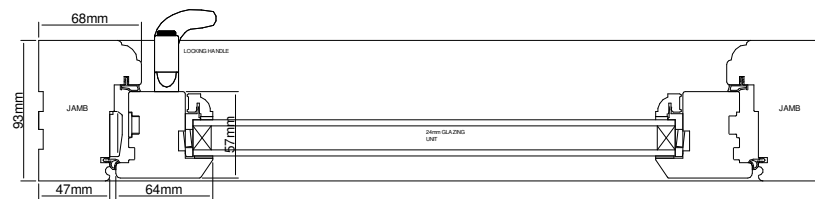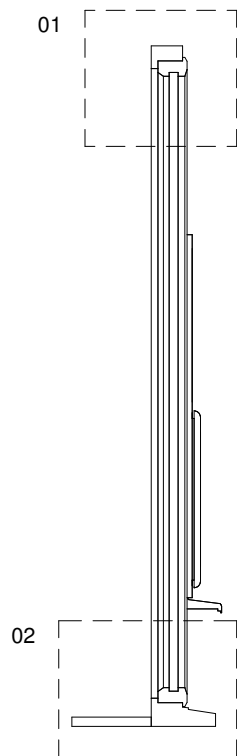


Casement Horizontal Section

SCALE 1:5 @ A3

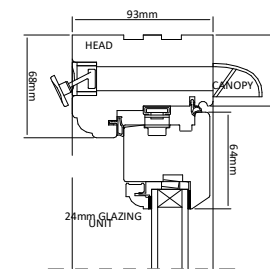

01. WINDOW HEAD

SCALE 1:5 @ A3

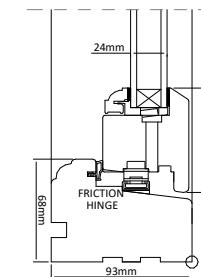

02. WINDOW CILL

SCALE 1:5 @ A3

