


First Floor Plan




Front Elevation

Ground Floor Plan




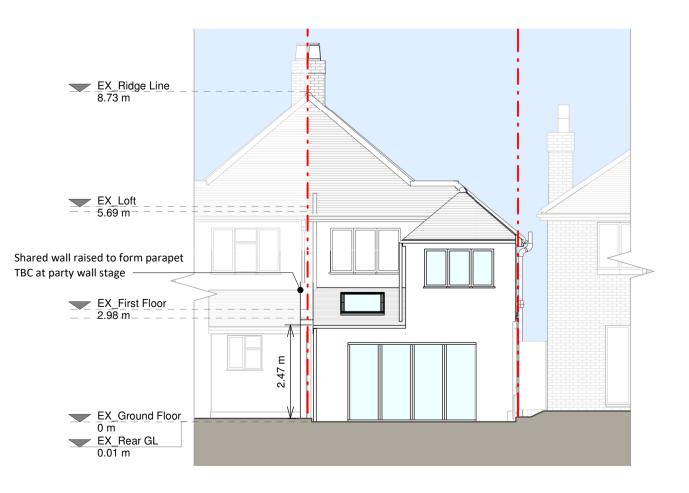

Rear Elevation

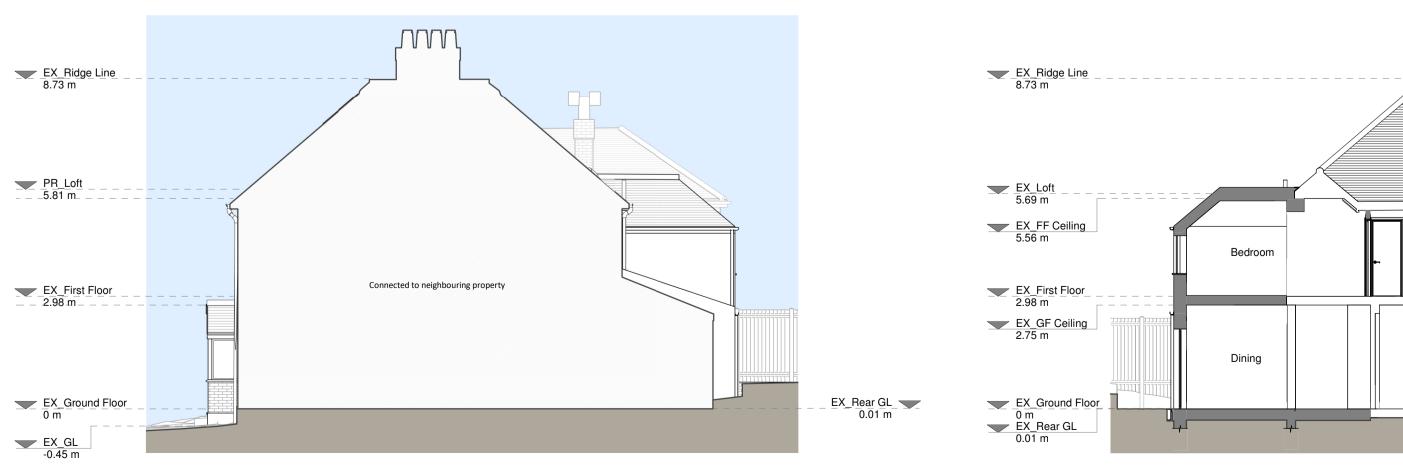


Right Side Elevation

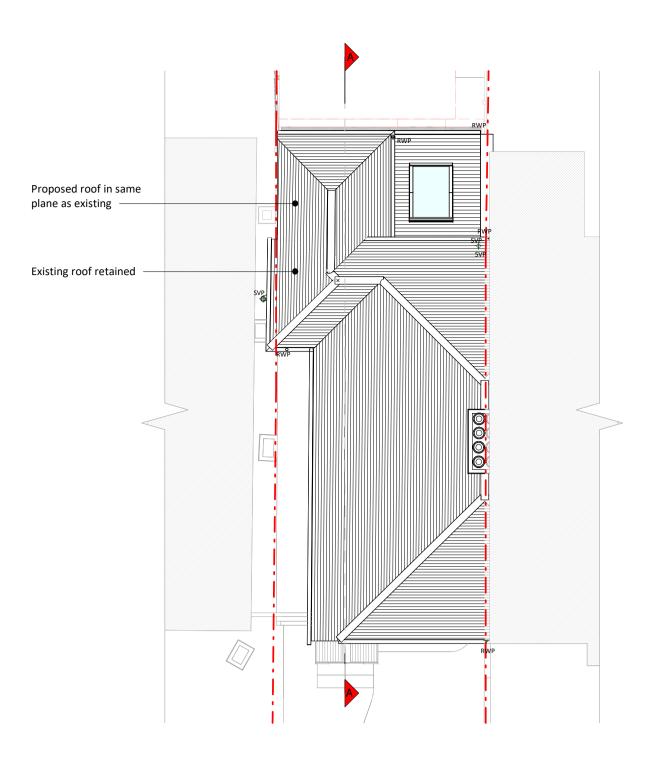

Roof Plan

Section A - A

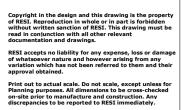



Brickwork / Walls - White render to match existing
Pitched roof - Slate roof tiles to match existing
Flat roof - N/A
Windows - Windows to match existing
Doors - uPVC / Aluminium doors to match existing
RWP's / Gutter's / Fascia's - Black downpipes, fascias and guttering to match existing

KEY

Existing walls --- Boundary line Proposed walls — — Proposed beam Proposed furniture – – Proposed drainage Proposed staircase Existing removed Proposed windows — — 1.5m head height — — 1.8m head height RL Proposed rooflight



<u>A</u>	Planning Issue	21/02/2024	

Grow your home

Proposed part one, part two storey rear extension, floor plan redesign and all associated works at 7 Park Avenue

Drawing Status					
Planning Drawings					
Client					
Lucy Jones					
Drawing Title					
Proposed Drawings					
Scale	Drawn				
1:100 @ A1	AR				
Date	Checked				
Feb 2024	IG				
Drawing No.	Rev				
3207316-01- 3100	А				

1 0 1 2 3 4 5 SCALE 1:100 m

