






EXISTING FRONT ELEVATION

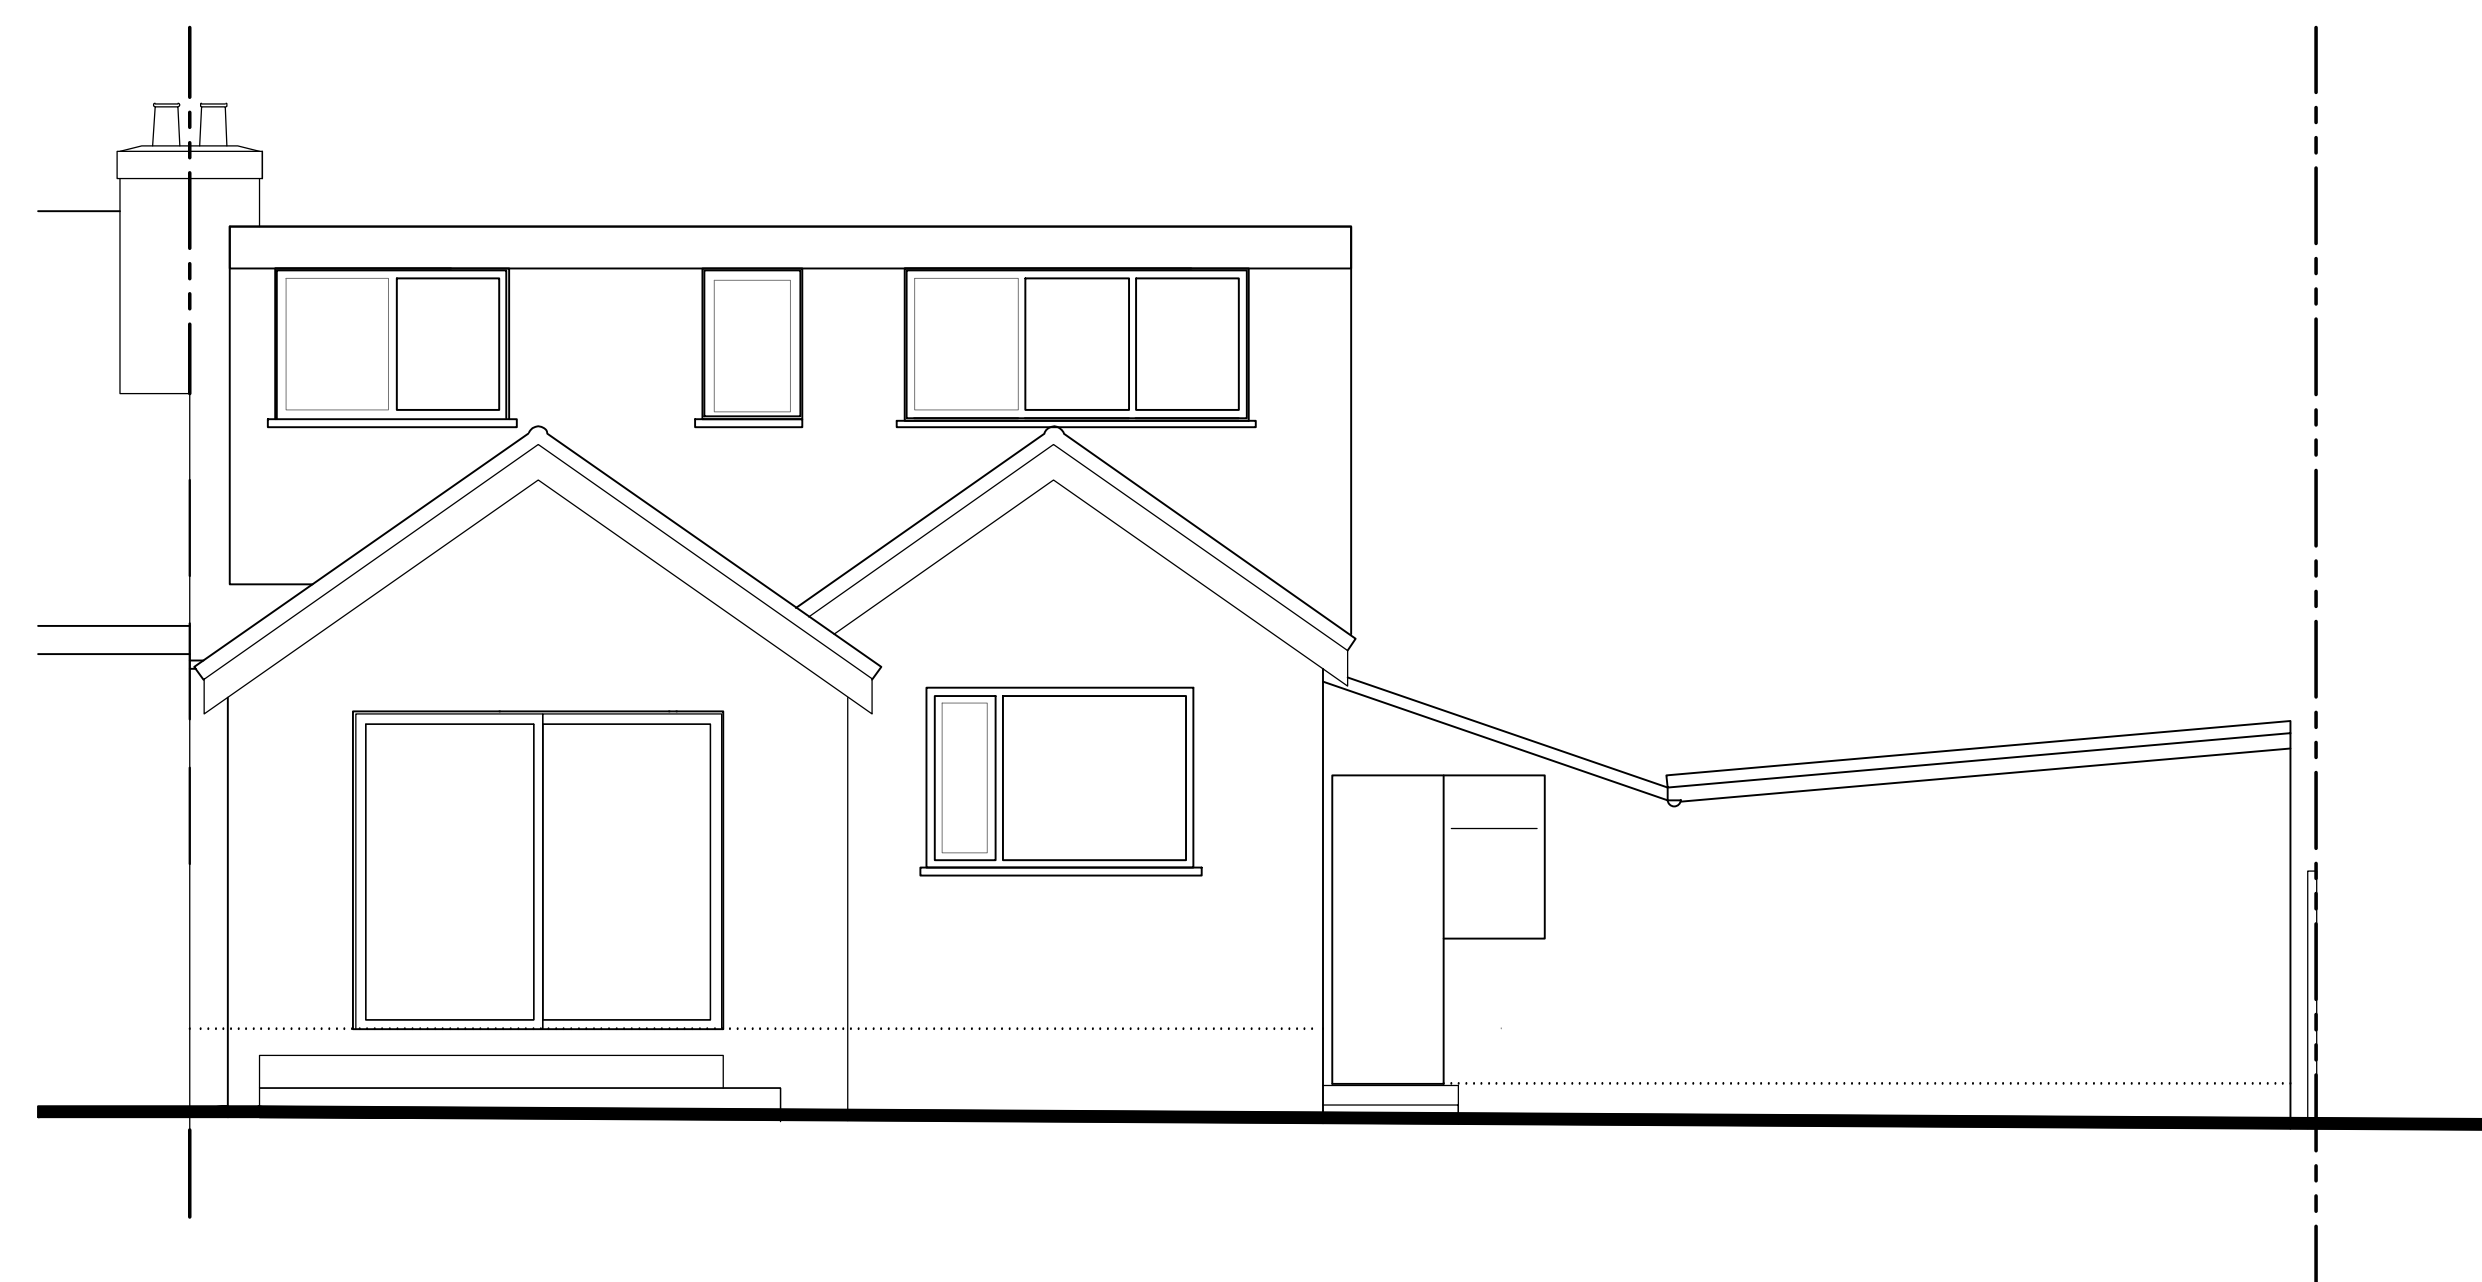


EXISTING REAR ELEVATION

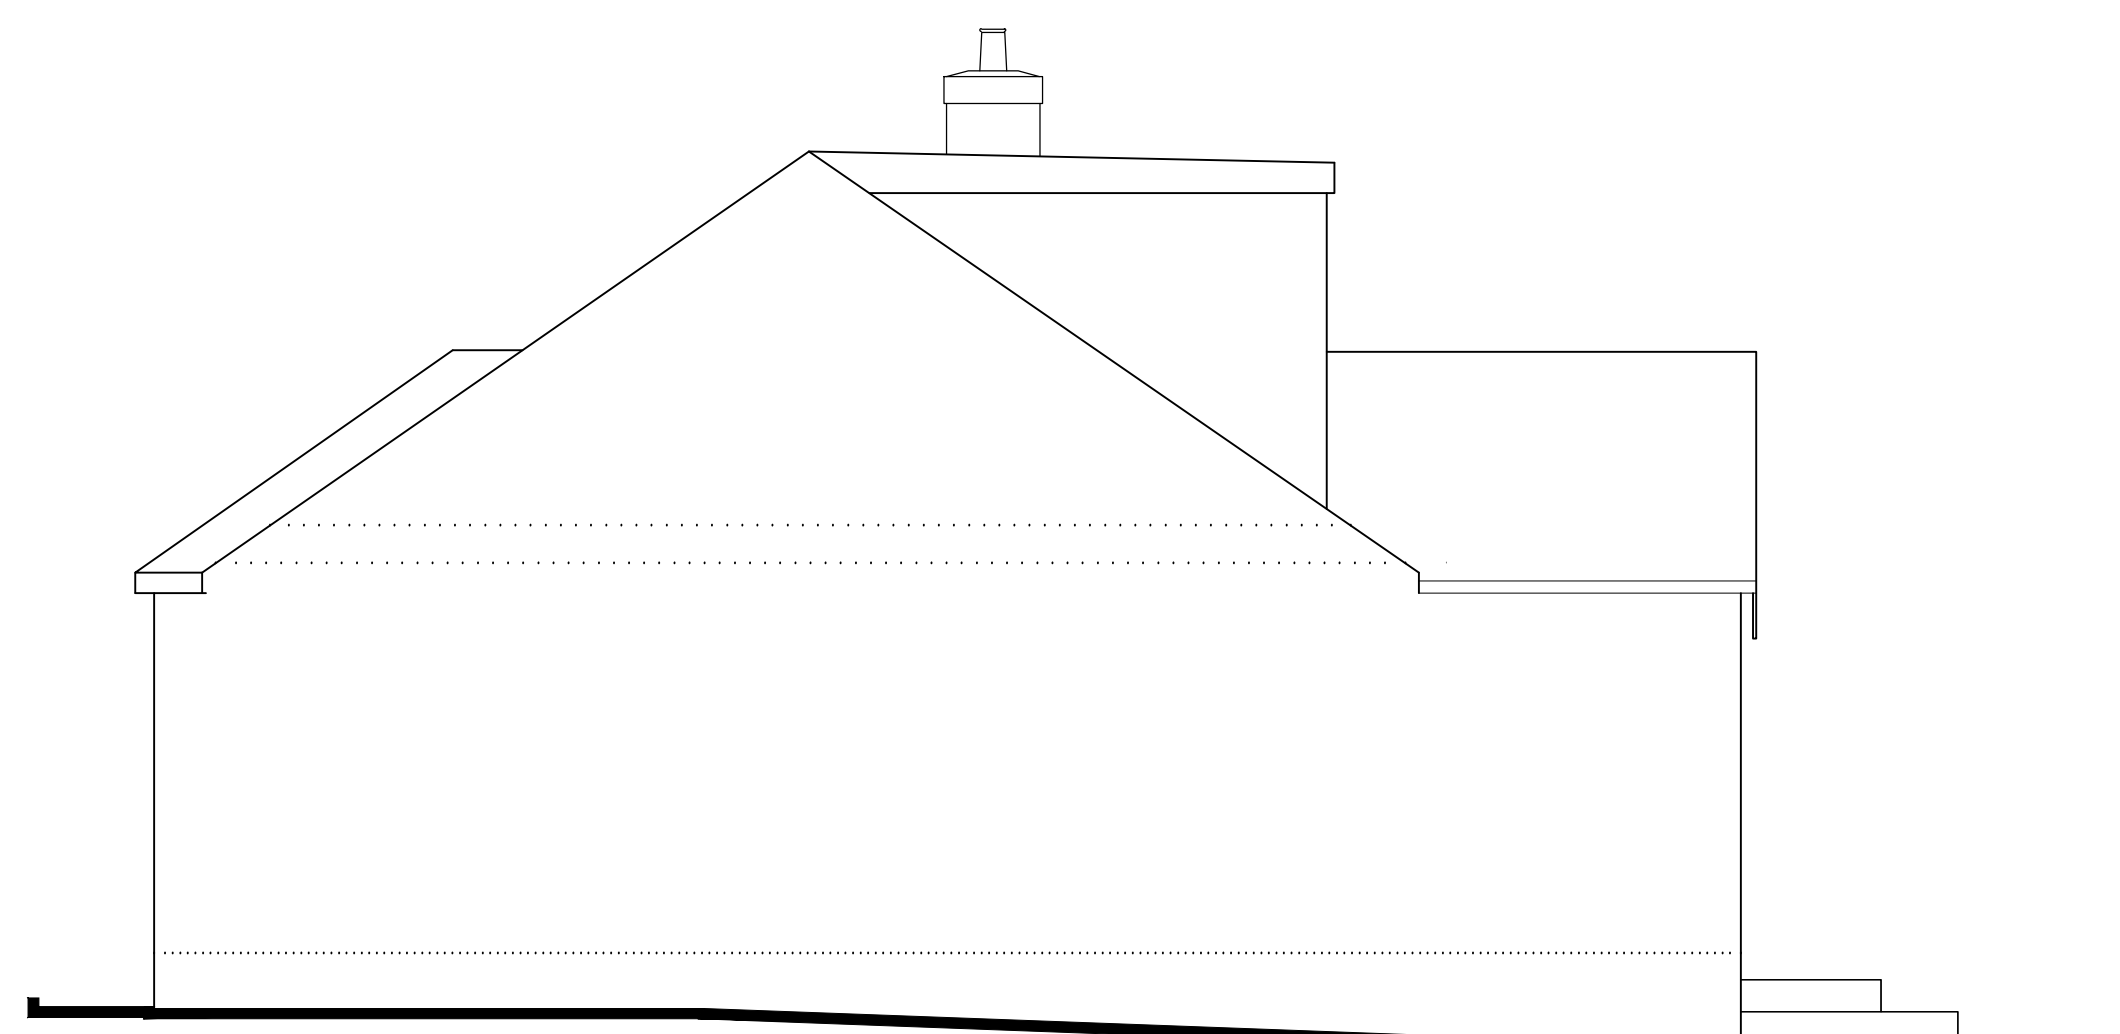

EXISTING FLANK ELEVATION
As viewed from 28, Benfleet Close

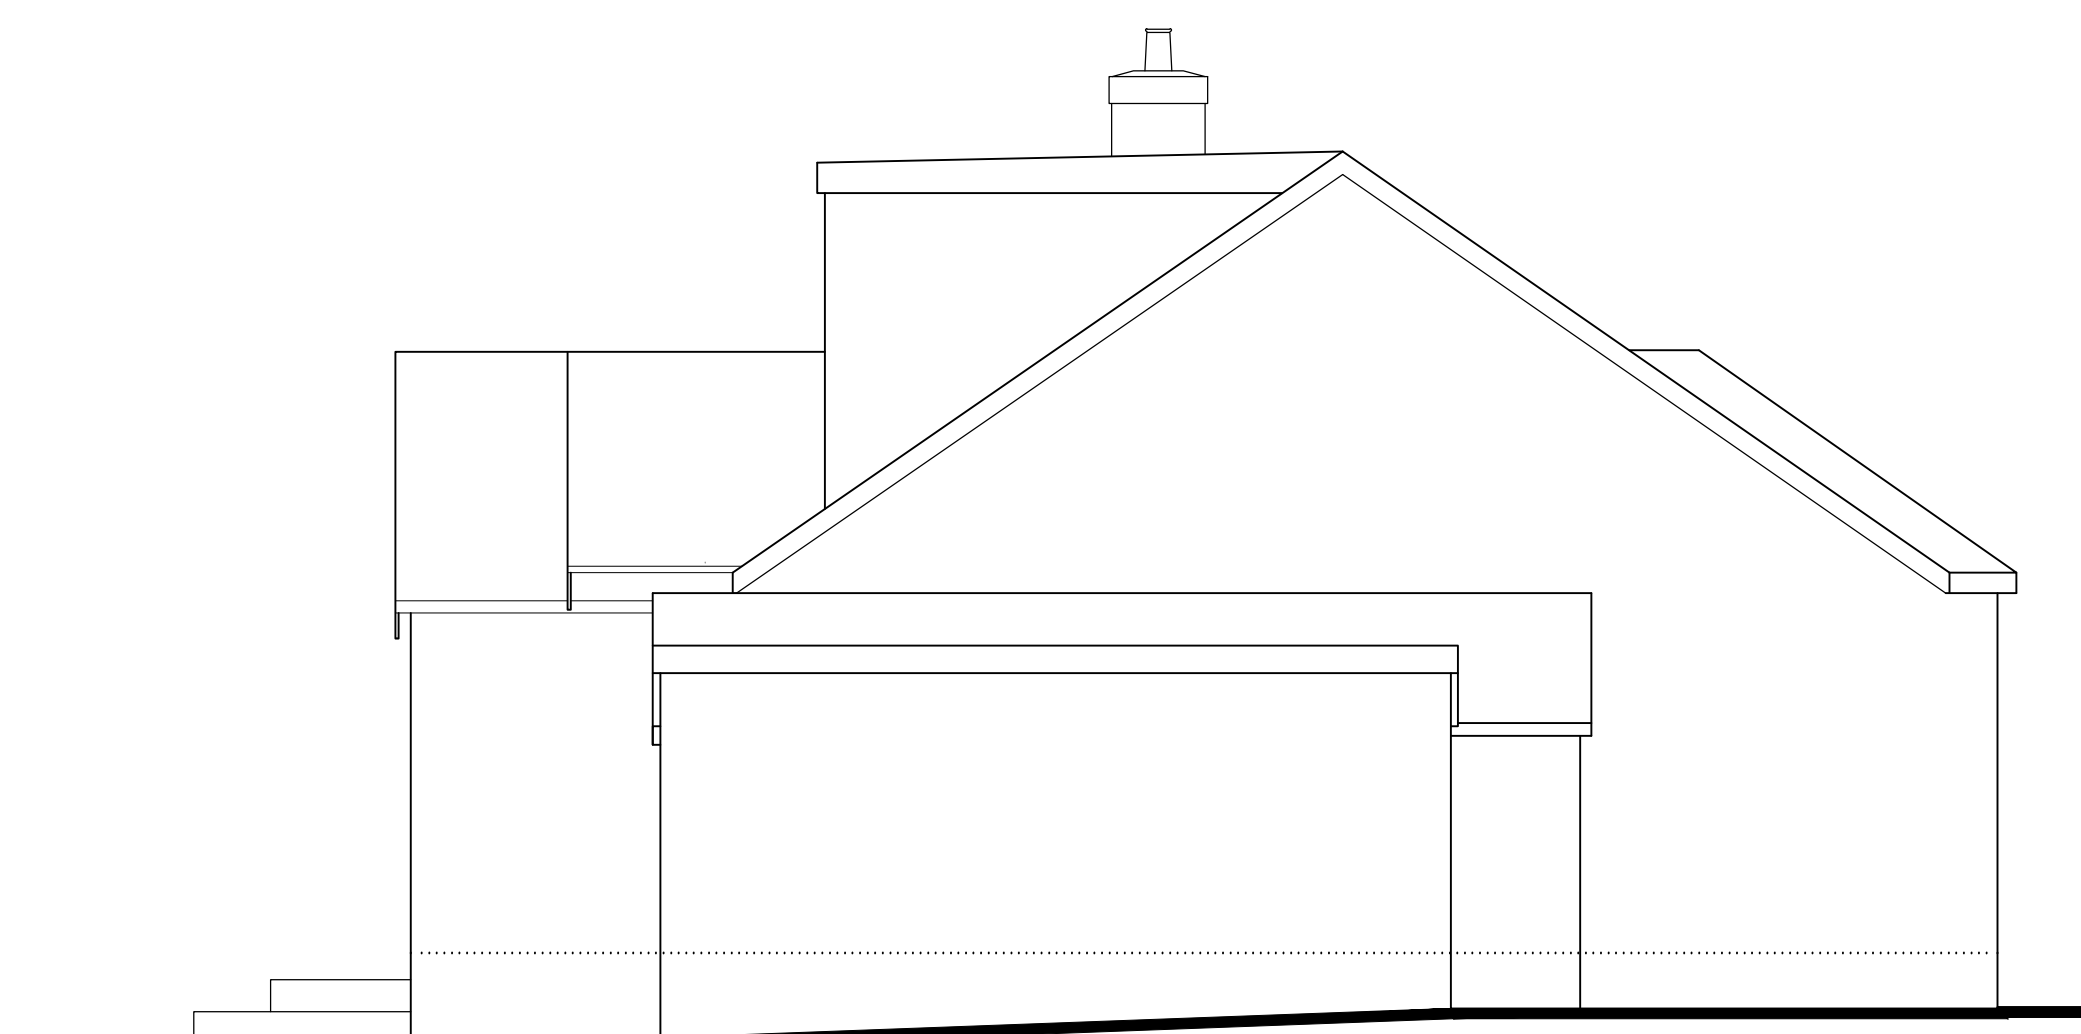

EXISTING SIDE ELEVATION
As viewed from 32, Benfleet Close

 

Scale 1:50

W.A.D. E. Williamson
ASSOCIATES

248a Cobham Road, Fetcham, Surrey, KT22 9RF.
T:020. 8715. 9300 / 07824.771136 E:Info@Williamson-Design.co.uk

Title BUILDING SURVEY

Address
30, BENFLEET CLOSE,
SUTTON, SURREY,
SM1 3SE.

For Mr. L. Hannam.

Date MARCH 2024 Scale 1:50(A1) Drawn EHW

Drawing Number
H-W280.1-H-01/2