



SIGNAGE PROPOSAL

 


scale bar (1.10)

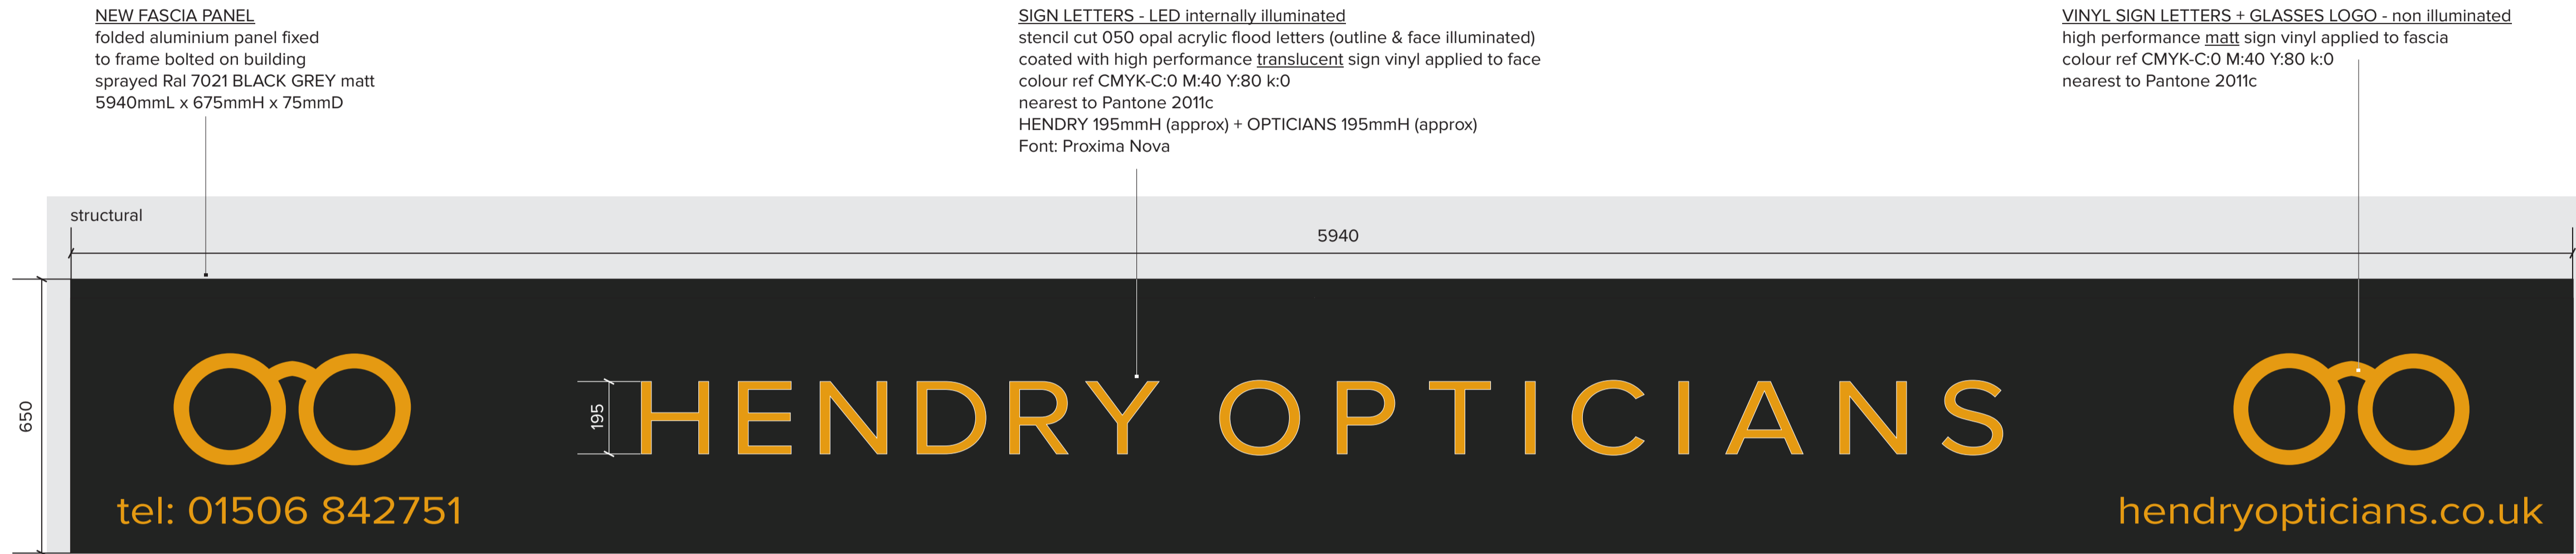


front elevation

SIGN LETTERS - LED internally illuminated
 stencil cut 050 opal acrylic flood letters (outline & face illuminated)
 coated with high performance translucent sign vinyl applied to face
 colour ref CMYK-C:0 M:40 Y:80 k:0
 nearest to Pantone 2011c
 HENDRY 195mmH (approx) + OPTICIANS 195mmH (approx)
 Font: Proxima Nova

VINYL SIGN LETTERS + GLASSES LOGO - non illuminated
 high performance matt sign vinyl applied to fascia
 colour ref CMYK-C:0 M:40 Y:80 k:0
 nearest to Pantone 2011c

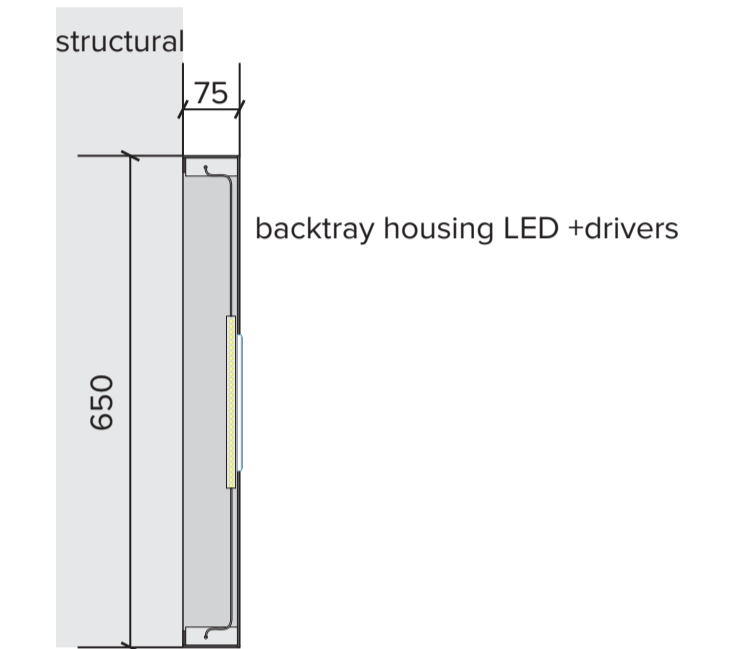



section

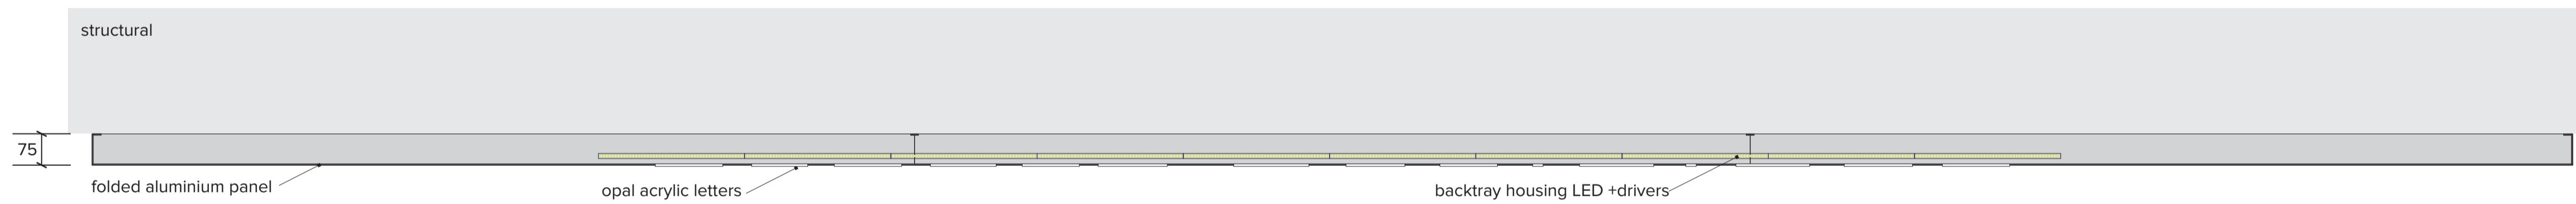

plan

signage colours

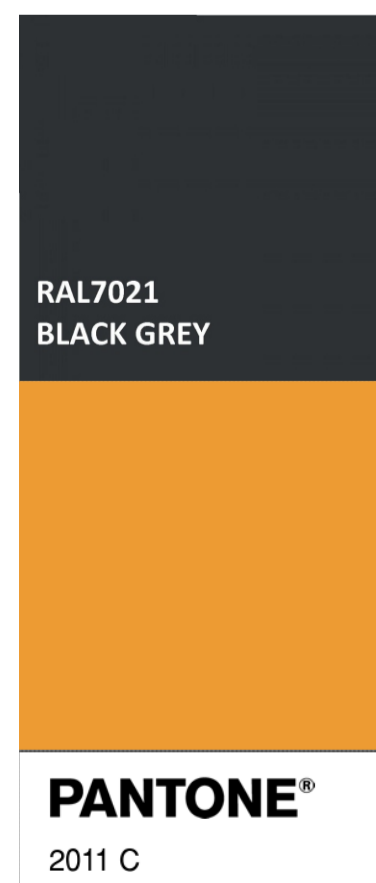

CATEGORY B	
CLIENT Mr Vishal Marwaha	
SITE ADDRESS Unit 1E Regent Centre 4 Blackness Road Linthgow, West Lothian EH49 7HU	
DRAWING TITLE 02 sign detail	
DATE 19/04/2024	DRAWN BY FK
SCALE 1:10@A1	DRAWING NO. Q 0792 - 02
 LS Signfitting The Workshop Selkirk Road Houston Johnston PA6 7YG Tel: 0141 812 4866 Fax: 0141 812 5223	
COPYRIGHT PROTECTED THE WHOLE DESIGN OF GOODS MANUFACTURED AND SUPPLIED BY US IS THE SOLE PROPERTY OF LOCAL SIGNFITTING.	
ONLY SCALE FOR PLANNING PURPOSES ALL SIZES TO BE TAKEN FROM SITE	