



100  
Millimetres  
0 10

CLASSIFICATION - Baseline (Low Risk)

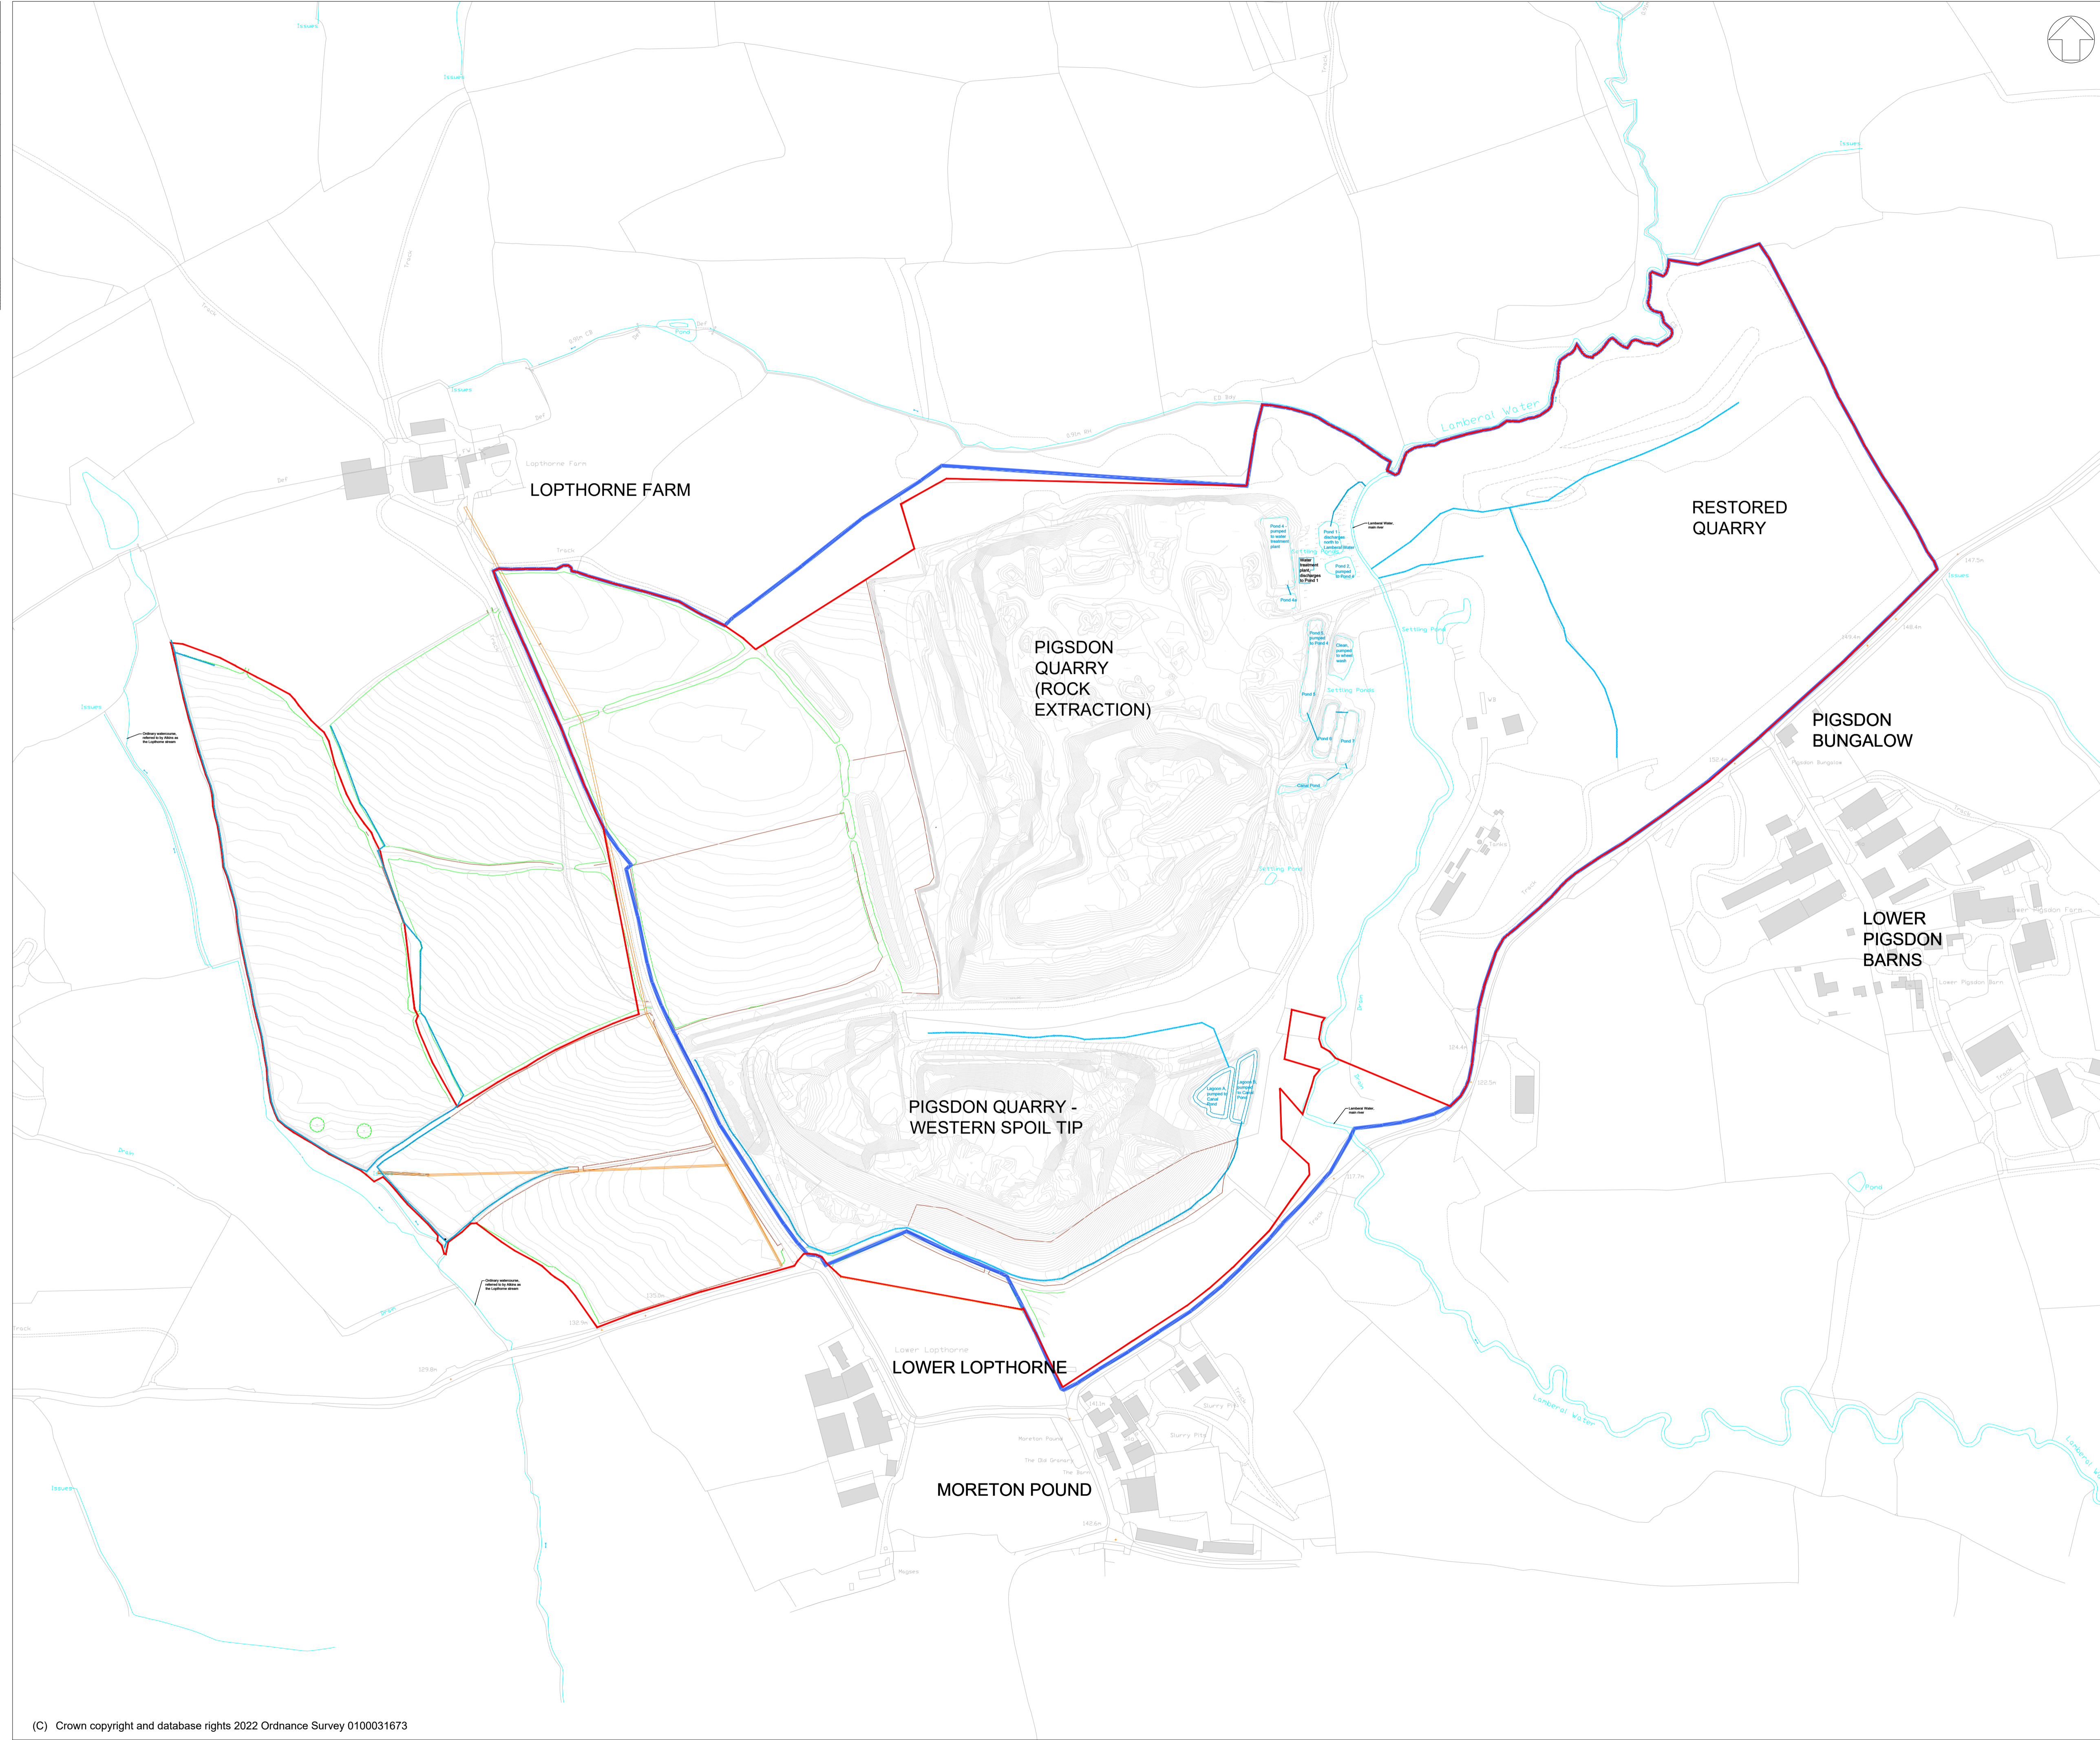

- NOTES:
- DO NOT SCALE FOR CONSTRUCTION FROM THIS DRAWING.
  - ALL MEASUREMENTS ARE IN METRES UNLESS STATED OTHERWISE.
  - DRAWING BASED ON OS MASTERMAP AND TOPOGRAPHIC SURVEY DATA TO SEPTEMBER 2022.

- LEGEND
- PLANNING APPLICATION BOUNDARY
  - LAND OWNERSHIP BOUNDARY
  - VEGETATION / CANOPY
  - FENCE
  - WALL
  - O/H ELECTRICITY CABLE
  - OS MASTERMAP INLAND WATER FEATURE

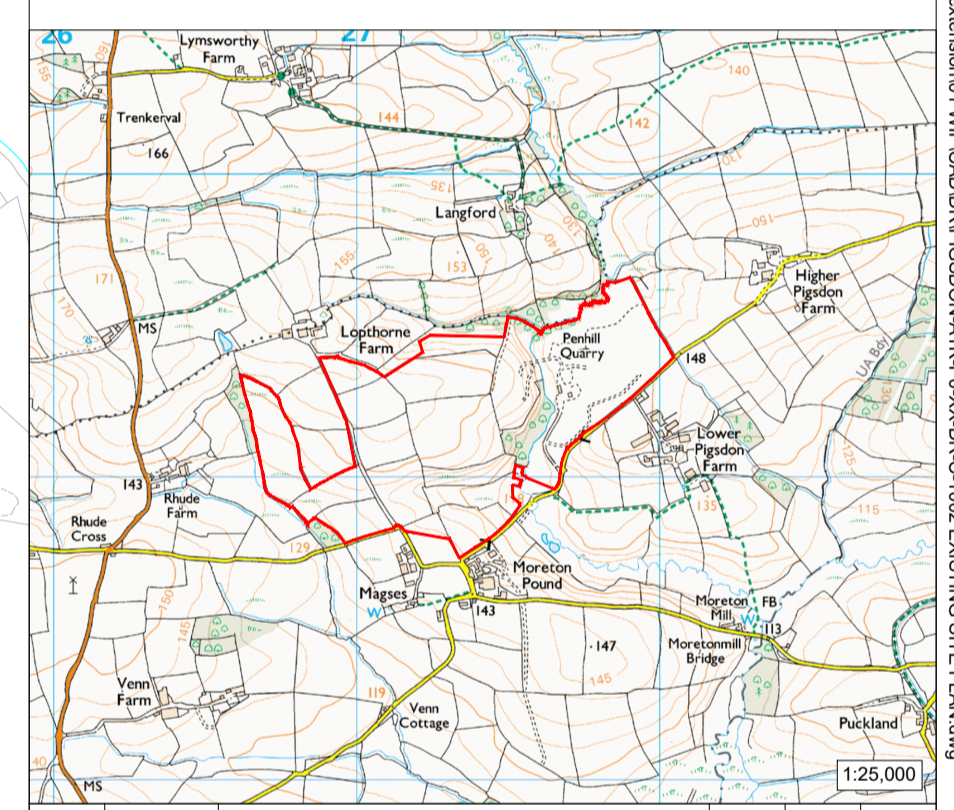

P02	16/02/24	ISSUED FOR PLANNING	JDP	TSM	KR
P01	28/08/23	ISSUED FOR INFORMATION	JDP	TSM	KR
Rev.	Date	Description	By	Chkd	App'd
Drawing Status					Suitability
<b>FOR PLANNING</b>					<b>S5</b>

**SNC-LAVALIN**  
Member of the SNC-Lavalin Group

**ATKINS**

The Octagon  
2nd floor, Pynes Hill Court  
Rydon Lane  
Exeter  
EX2 5AZ

Tel: +44 (0)1392 352900  
Fax: +44 (0)1392 352999  
www.atkinsglobal.com  
© SNC-Lavalin (2023)

Client

**Glendinning**  
QUARRY & CONCRETE PRODUCTS

Project Title  
**PIGSDON QUARRY  
PROPOSED QUARRY EXTENSION**

Drawing Title  
**EXISTING SITE PLAN**

Scale	Designed	Drawn	Checked	Authorised
1:2500	JDP	JDP	TSM	KR
Original Size	Date	Date	Date	Date
A1	14/09/2023	14/09/2023	14/09/2023	14/09/2023
Drawing Number	Revision			
PIGSDON-ATK-P0-XX-DR-C-1002	P02			

Internal Project Number: 5087041