


# PHASE 1 (AFTER 8 YEARS)

Millimetres  
0 10 100

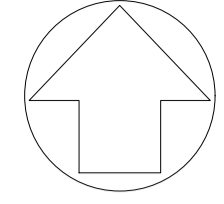


### NOTES:

- DO NOT SCALE FOR CONSTRUCTION FROM THIS DRAWING.
- ALL MEASUREMENTS ARE IN METRES UNLESS STATED OTHERWISE.

### KEY

- PLANNING APPLICATION BOUNDARY
- LAND OWNERSHIP BOUNDARY
- QUARRY BENCHES
- QUARRY EXTRACTION AREA/ VOID
- RETAINED WOODLAND AND TREE BELTS
- RETAINED FIELD MARGINS AND RUDERAL VEGETATION MANAGED FOR INSECT, BIRD AND WILDLIFE BENEFIT
- RETAINED GRASSLAND (HAY MEADOWS/ PASTURE)
- NEW WOODLAND BLOCKS TO PROVIDE VISUAL SCREENING AND HABITAT ENHANCEMENT
- NEW SPECIES RICH GRASSLAND DELIVERED AS PART OF QUARRY EXTENSION MITIGATION, SUPPORTED THROUGH LONG-TERM TRADITIONAL HAY MEADOW GRAZING REGIME. THIS IS TO ENCOURAGE A MORE SPECIES DIVERSE MEADOW THAT IS ABLE TO SUPPORT A GREATER NUMBER OF INSECTS AND WILDLIFE
- REINSTATED PASTURE FOLLOWING PLACEMENT OF OVERBURDEN
- PROPOSED NEW HEDGEBANKS AS PART OF QUARRY EXTENSION (INCLUDES TRANSLOCATED HEDGES)
- RETAINED HEDGEBANKS & HEDGEROWS (ALL ASSOCIATED FIELD DITCHES TO BE RETAINED TOO)
- NEW HEDGEBANKS (FOLLOWS HISTORIC ALIGNMENT - PA19/01355 & PA23/03567)
- NEW DITCH AND SETTLING POND
- QUARRY CONTOURS INTERVAL 1.00m AND 5.00m
- SCRAPES/ DEW PONDS TO FURTHER ENHANCE BIODIVERSITY AND HABITAT ON SPOIL TIP (DELIVERED AS PART OF QUARRY EXTENSION MITIGATION AND ENHANCEMENT)

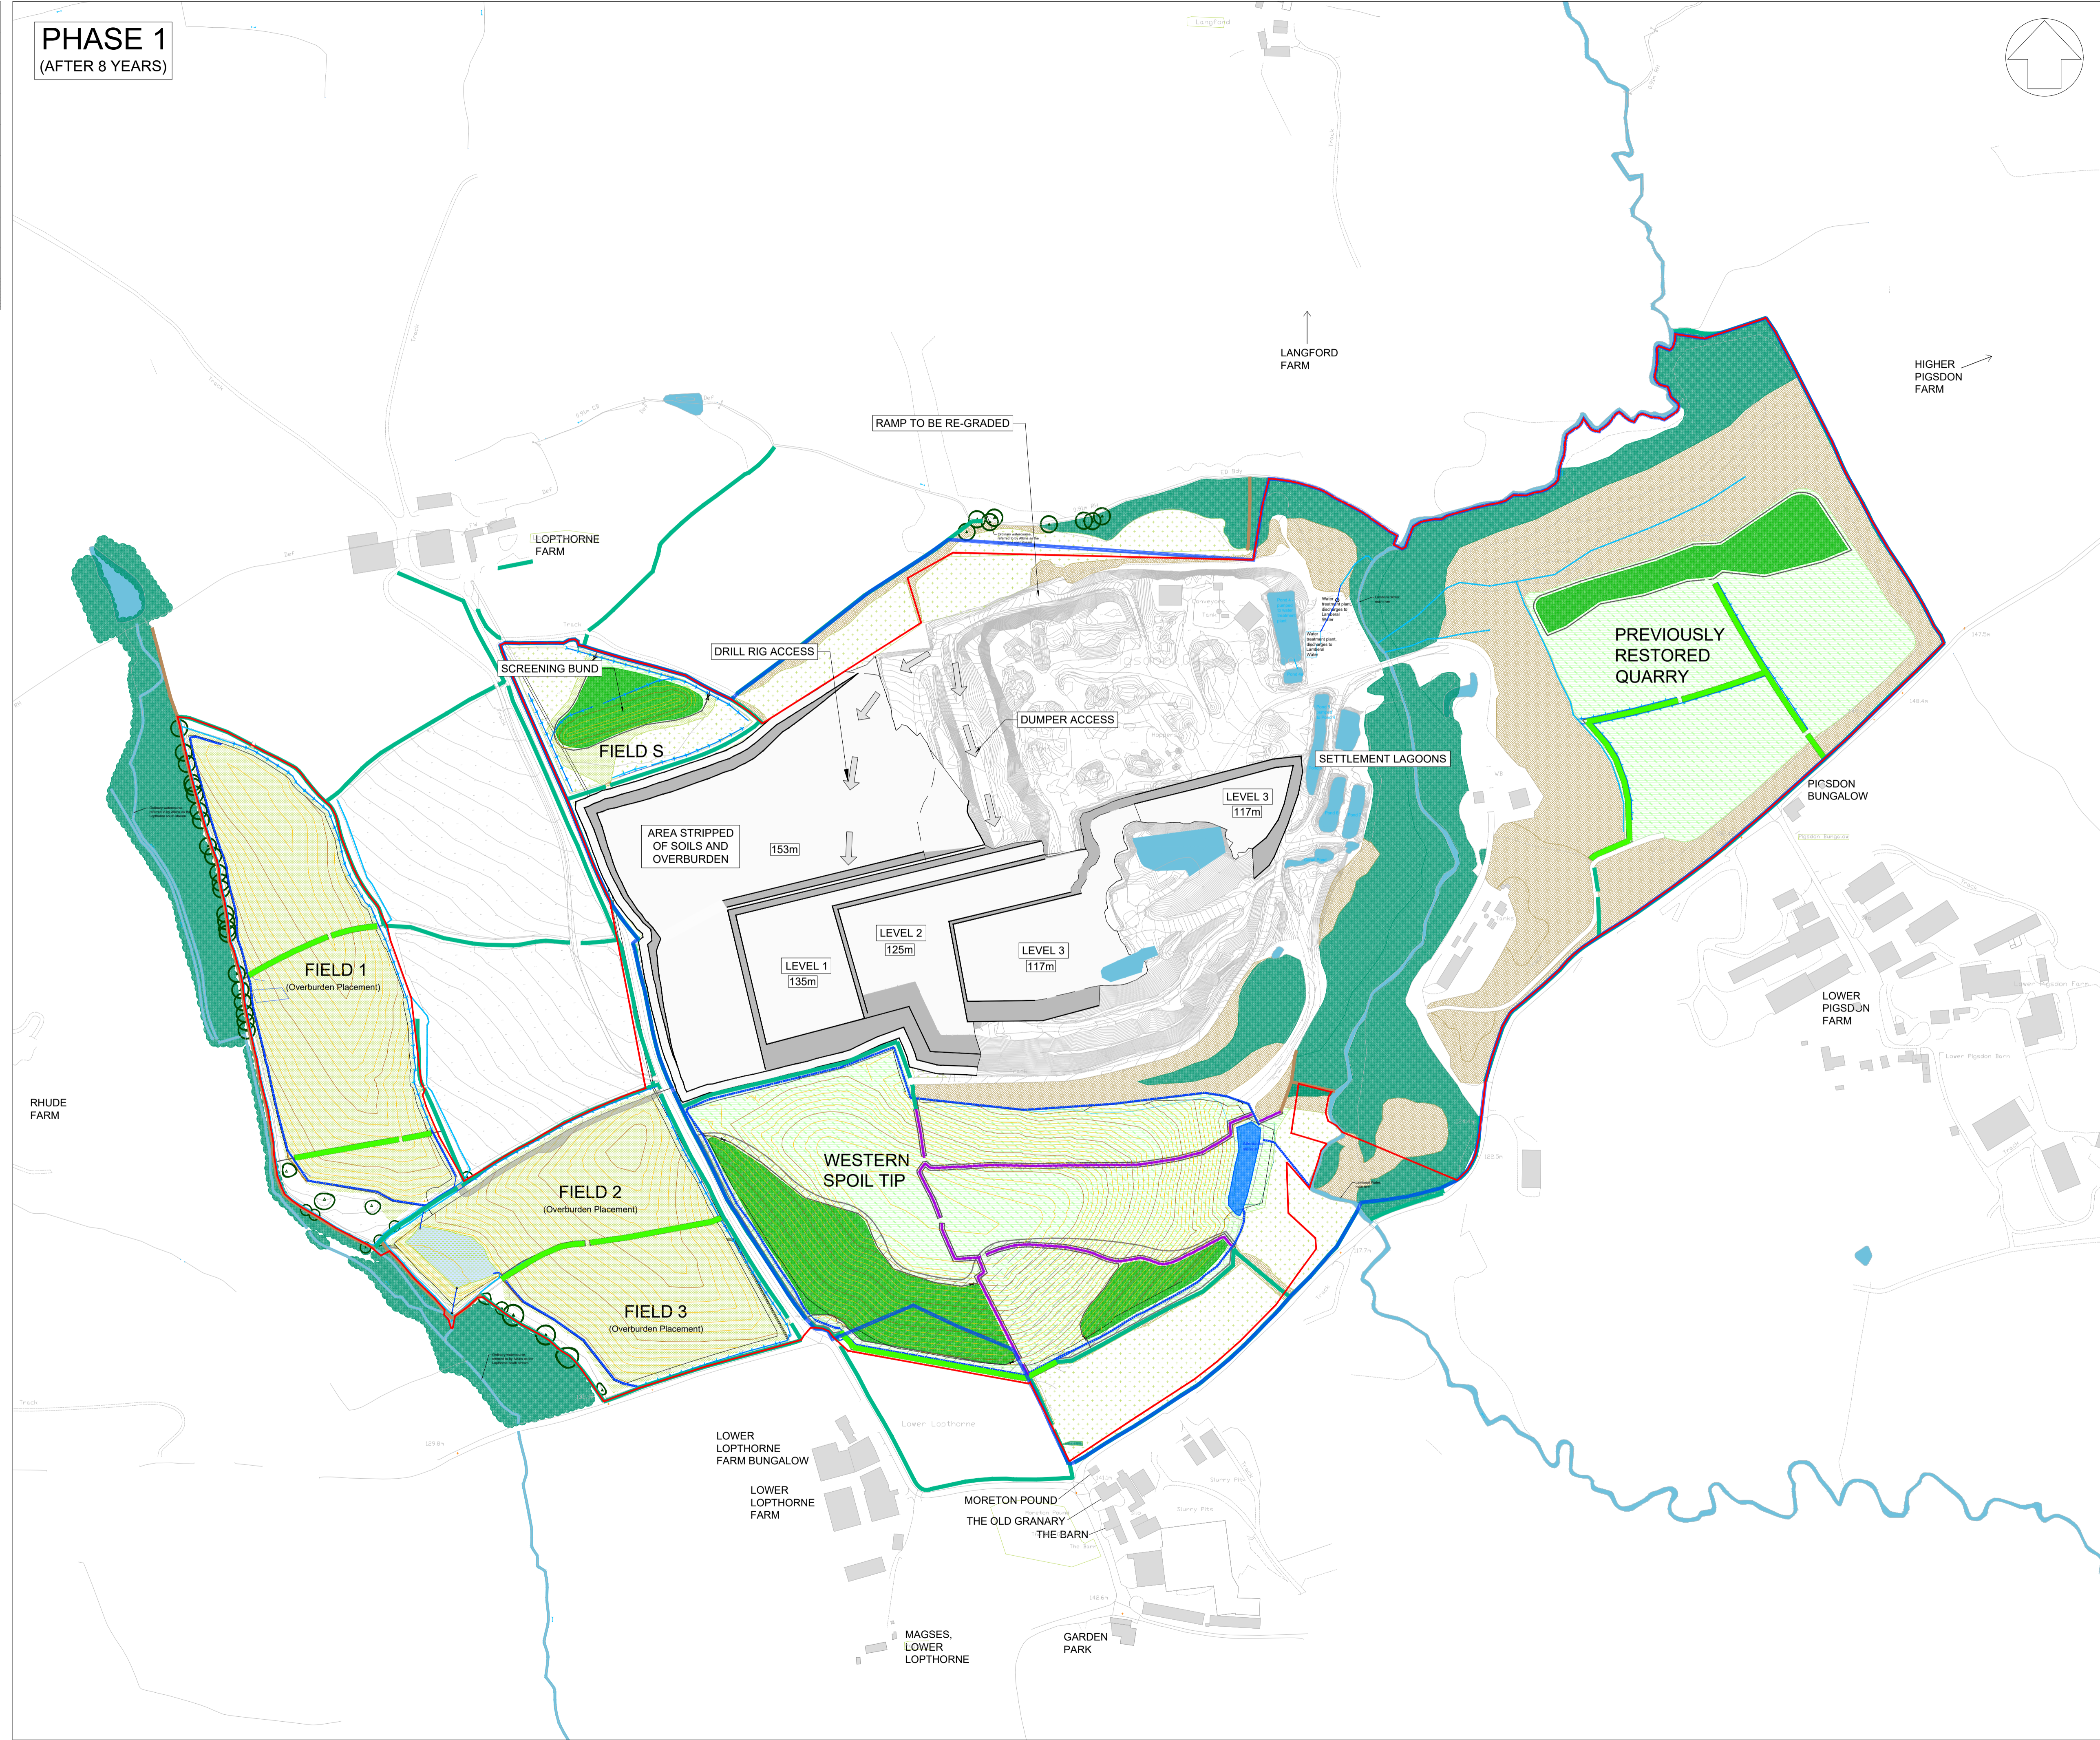

Rev.	Date	Description	By	Chk'd	App'd	Suitability
P02	16/02/24	ISSUED FOR PLANNING	JDP	TSM	KR	
P01	19/10/23	ISSUED FOR INFORMATION	JDP	TSM	KR	

Drawing Status: **FOR PLANNING** Suitability: **S5**

**SNC-LAVALIN**  
Member of the SNC-Lavalin Group

**ATKINS**

The Octagon  
2nd floor, Pynes Hill Court  
Rydon Lane  
Exeter  
EX2 5AZ

Tel: +44 (0)1392 352900  
Fax: +44 (0)1392 352999  
www.atkinsglobal.com  
© SNC-Lavalin (2023)

**Glendinning**  
QUARRY & CONCRETE PRODUCTS

Client: **PIGSDON QUARRY PROPOSED QUARRY EXTENSION**

Drawing Title: **PROPOSED SITE PLAN PHASE 1**

Scale	Designed	Drawn	Checked	Authorised
1:2500	JDP	JDP	TSM	KR
Original Size	Date	Date	Date	Date
A1	Aug 2023	Aug 2023	29/08/2023	30/08/2023
Drawing Number	Revision			
PIGSDON-ATK-P0-XX-DR-C-2001	P02			

Internal Project Number: 5198443