




GROUND FLOOR PLAN AS PROPOSED

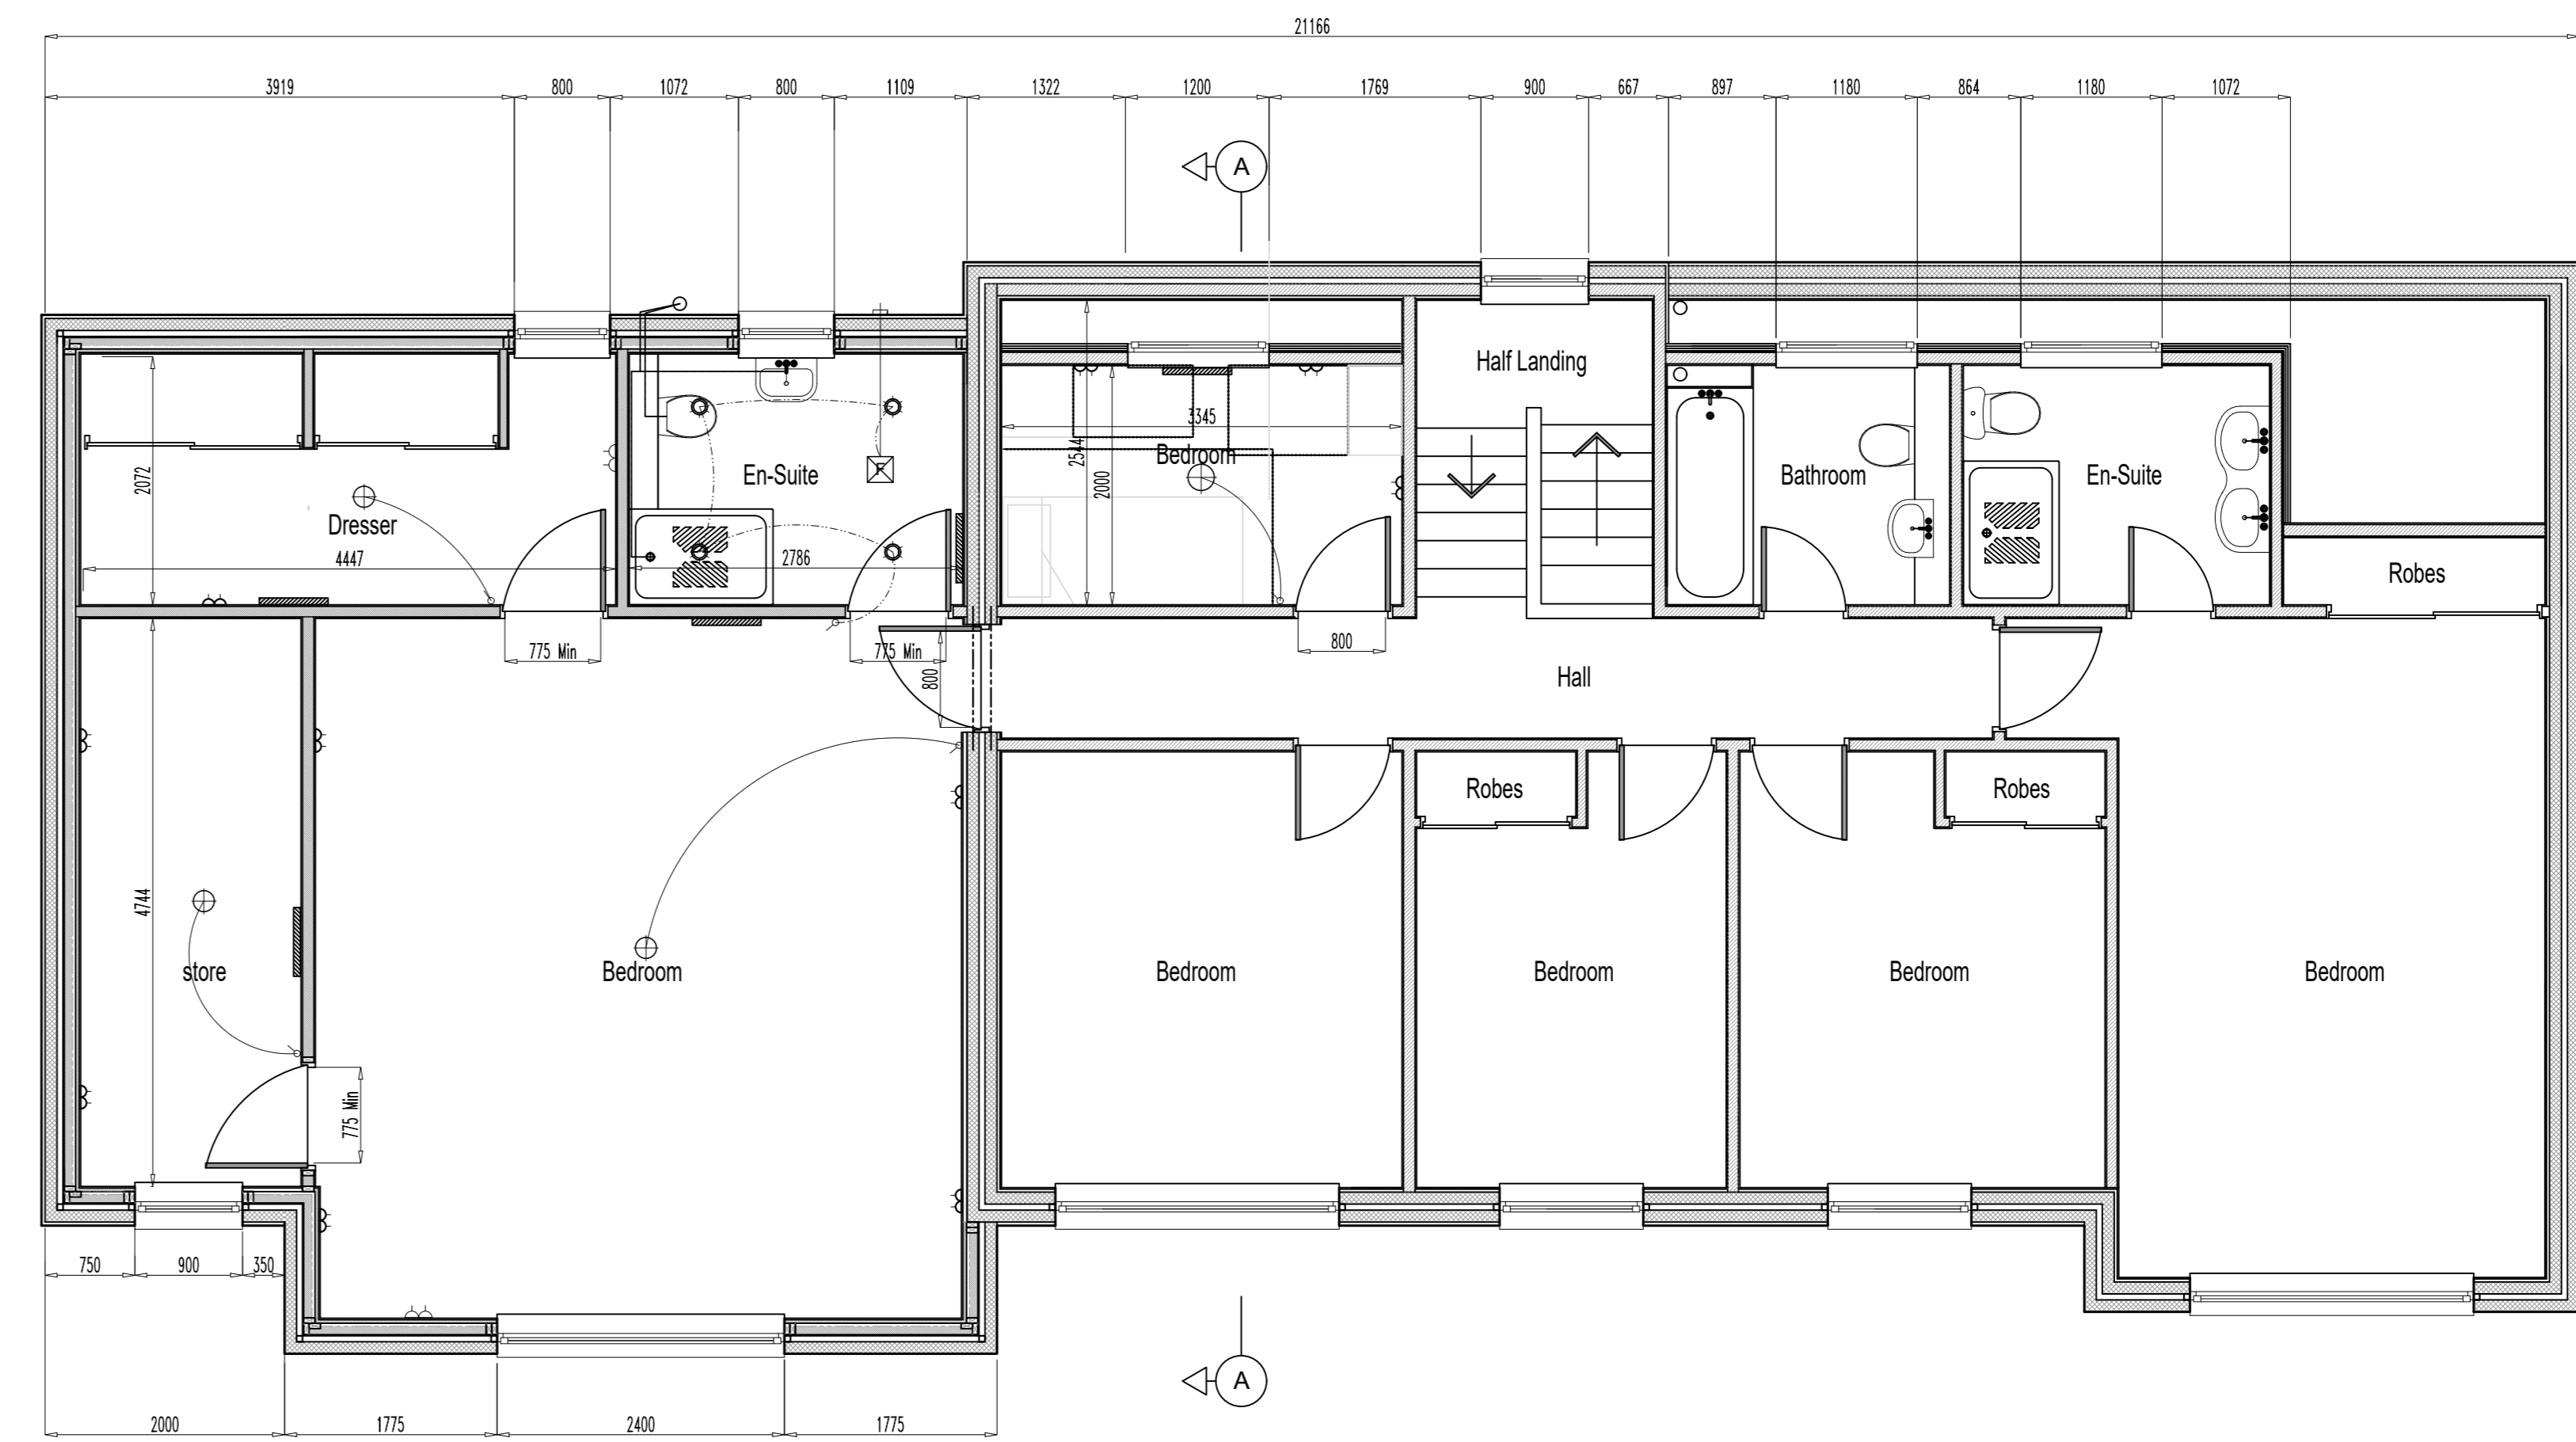

FIRST FLOOR PLAN AS PROPOSED

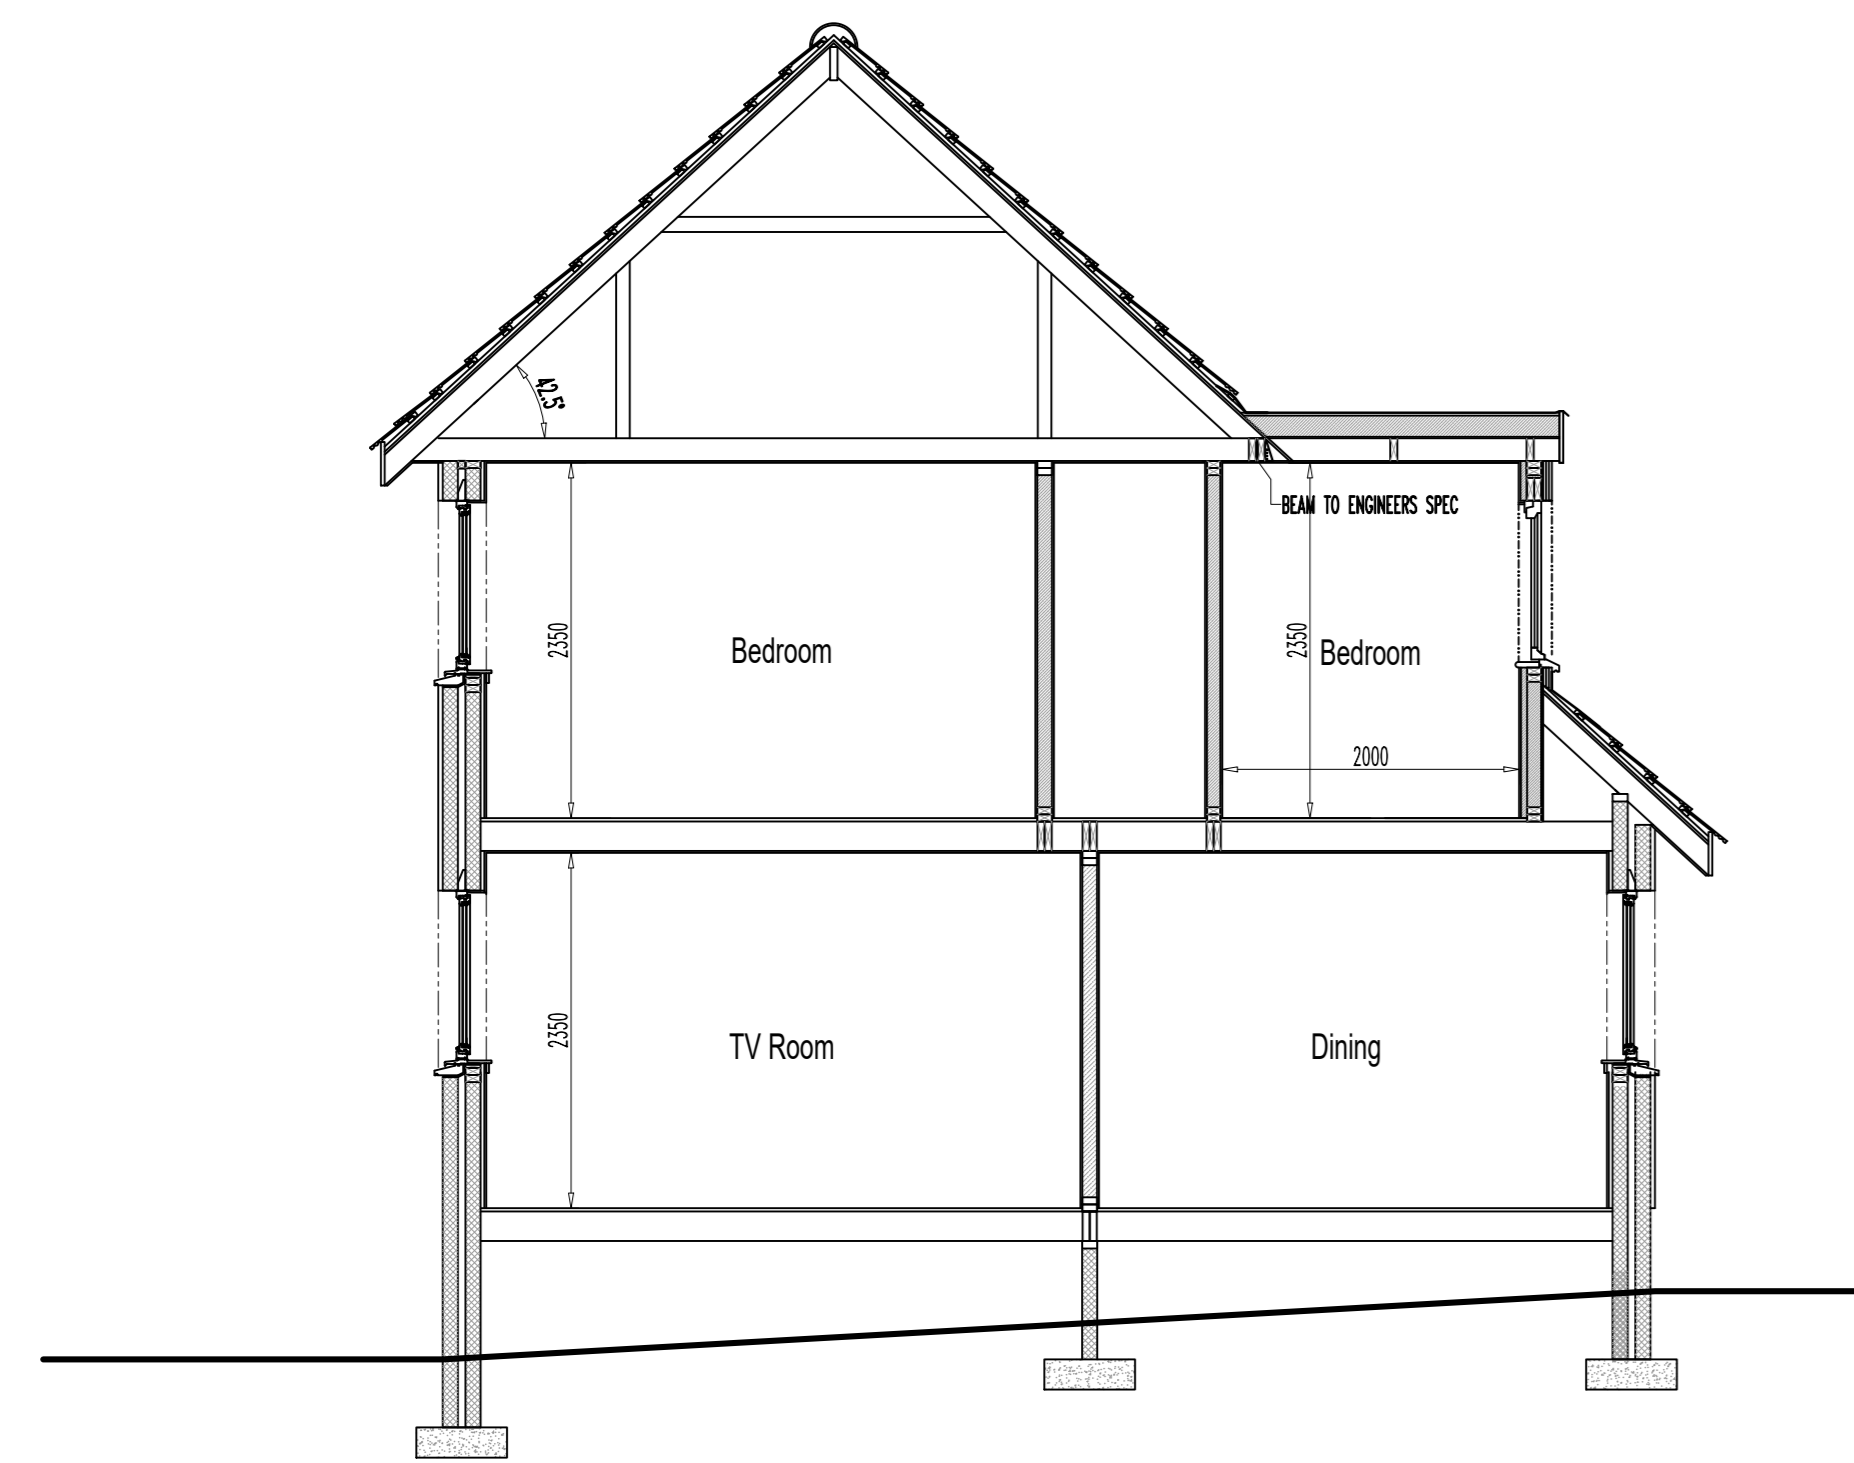

CROSS SECTION A-A AS PROPOSED

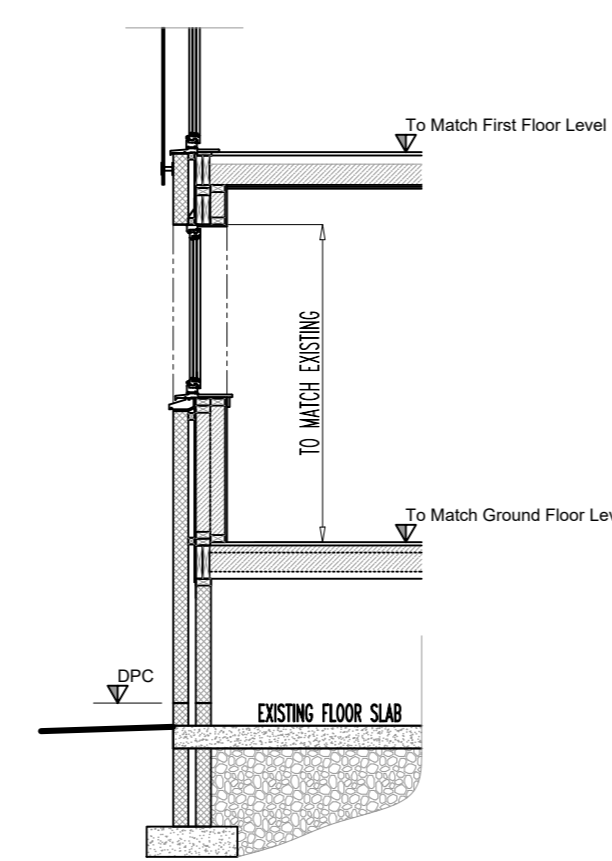

SECTION D-D AS PROPOSED THROUGH GARAGE DOOR BUILD UP

Rev	Date	Details
<p>Paul Innes Construction Design © Innes Innes Cotbridge ML5 9DD 01782 582828 email: paulinnes@btinternet.com</p>		
<p>Planning Proposed Alterations At 5 Moorfoot Way Beardsley G61 4RL For Mr & Mrs S. Mann</p>		
Scale	1:50	AD Paul M Innes
Date	14-03-24	Drawing No. 240301 - P03

