


GROUND FLOOR PLAN AS EXISTING




FIRST FLOOR PLAN AS EXISTING

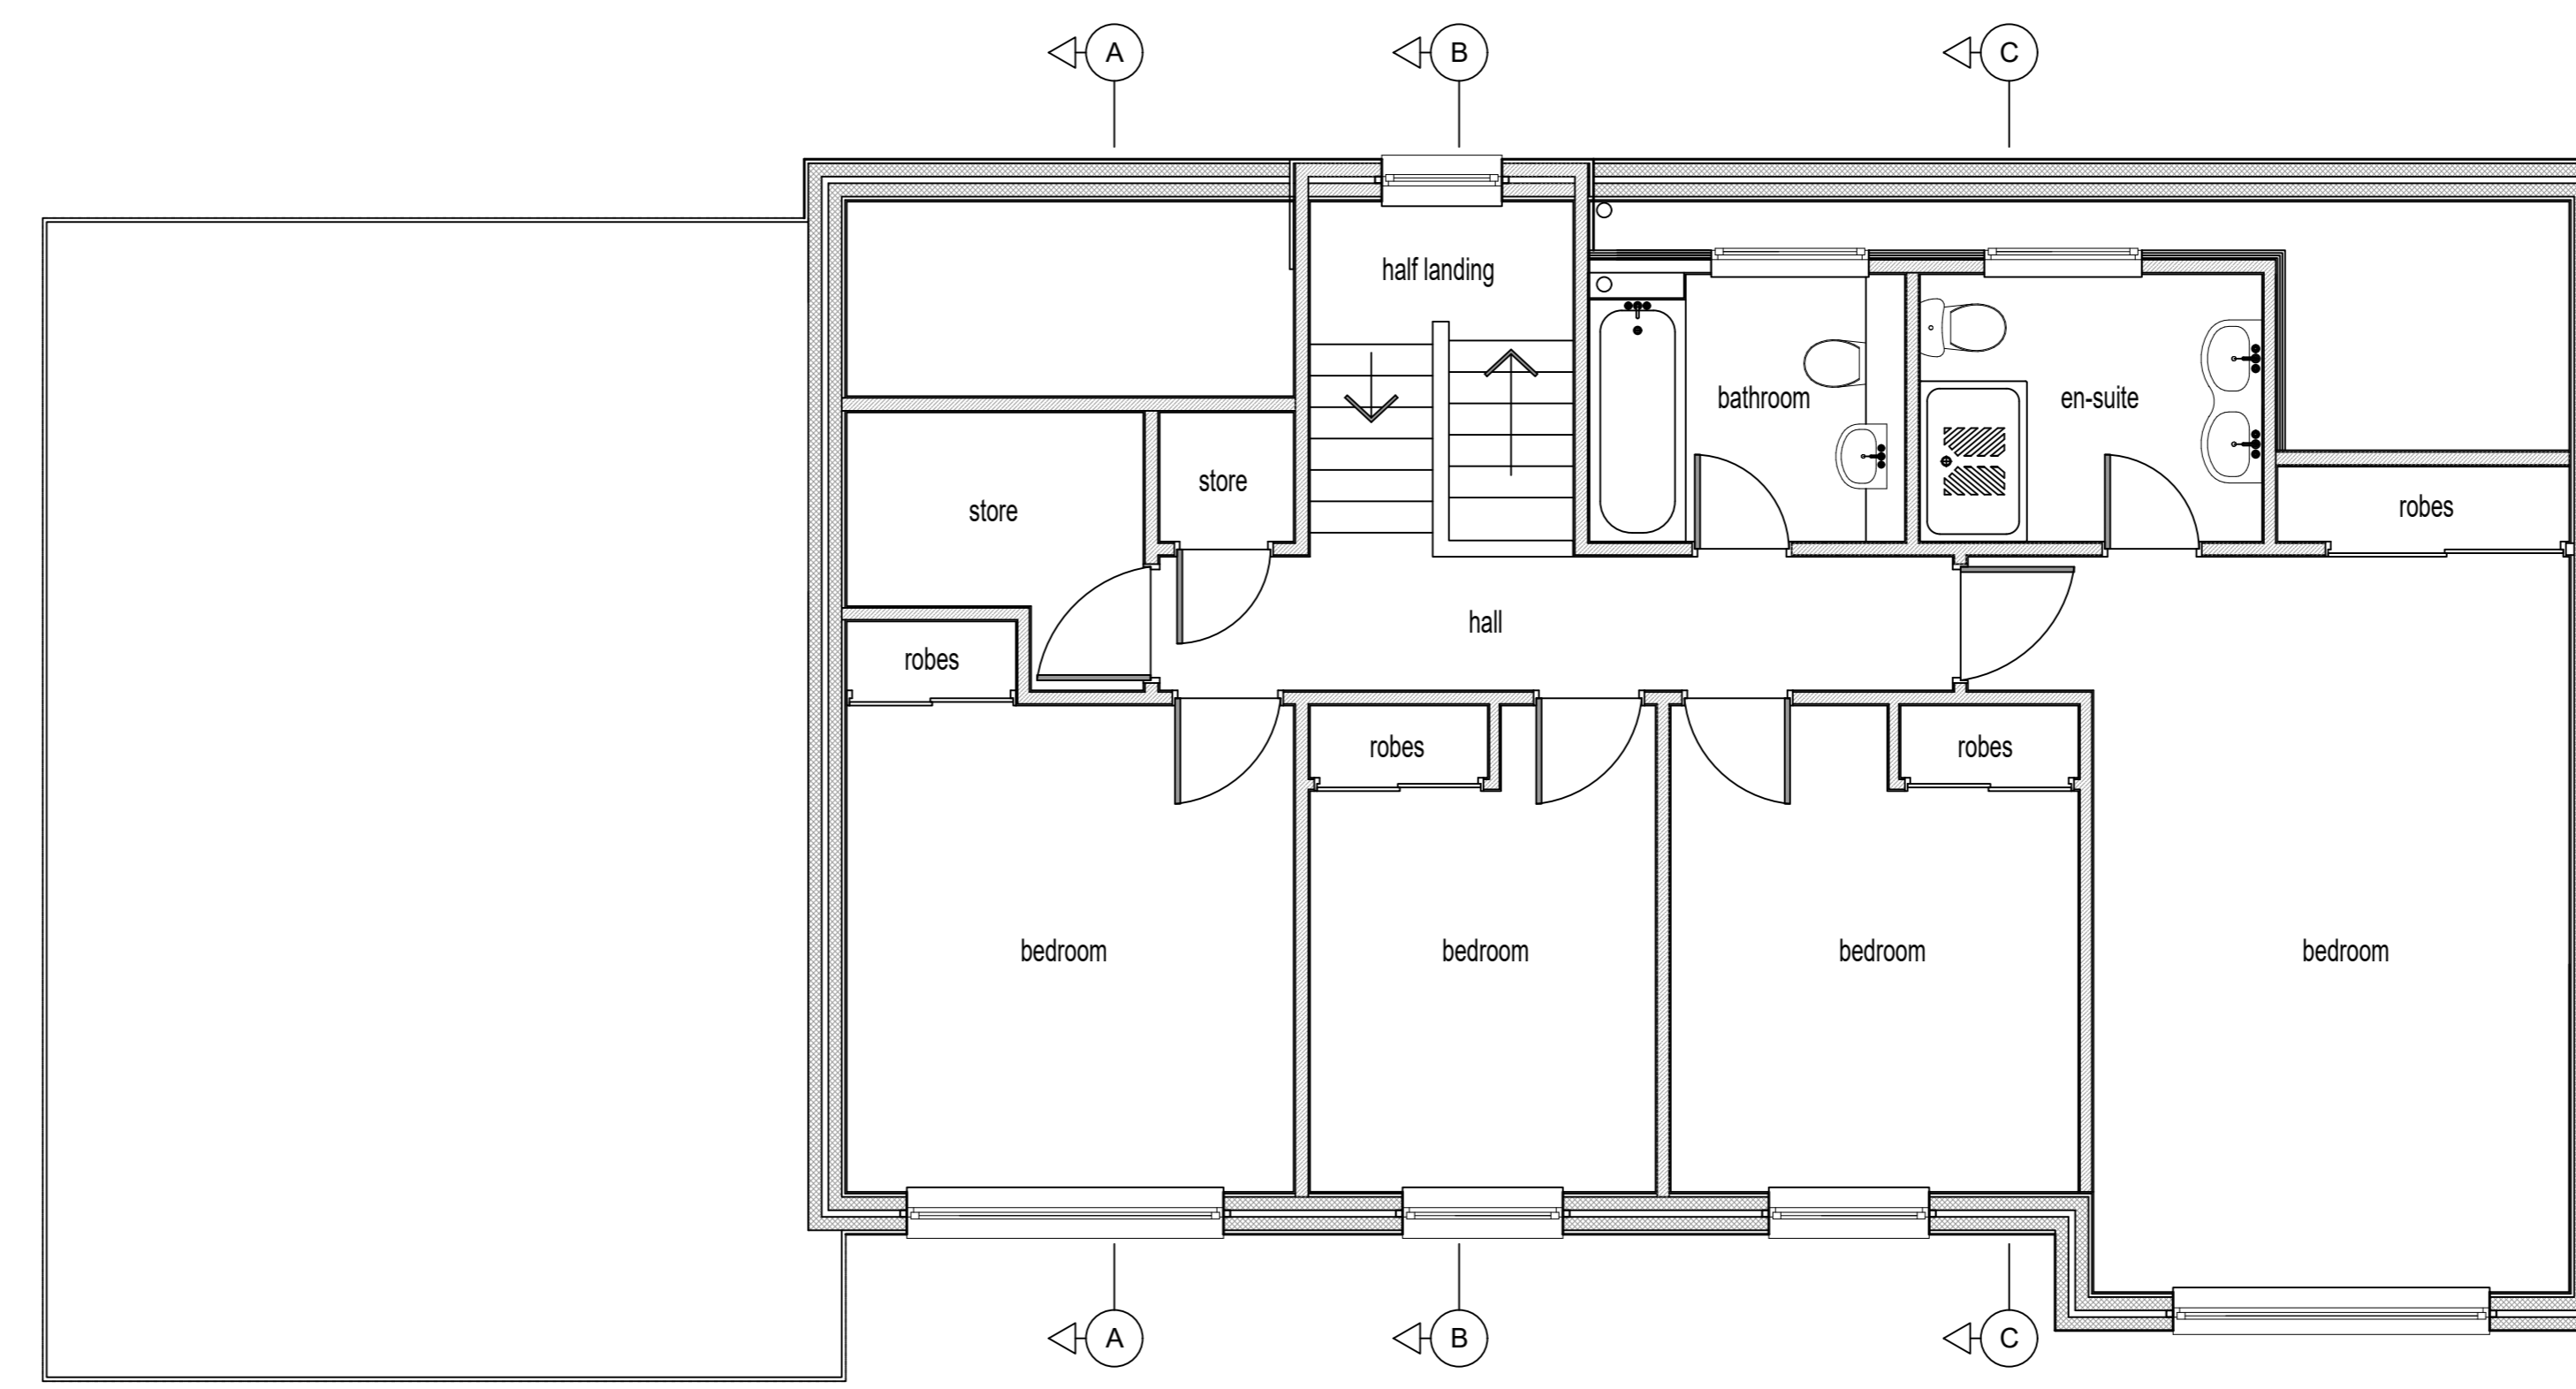

FRONT ELEVATION AS EXISTING




REAR ELEVATION AS EXISTING

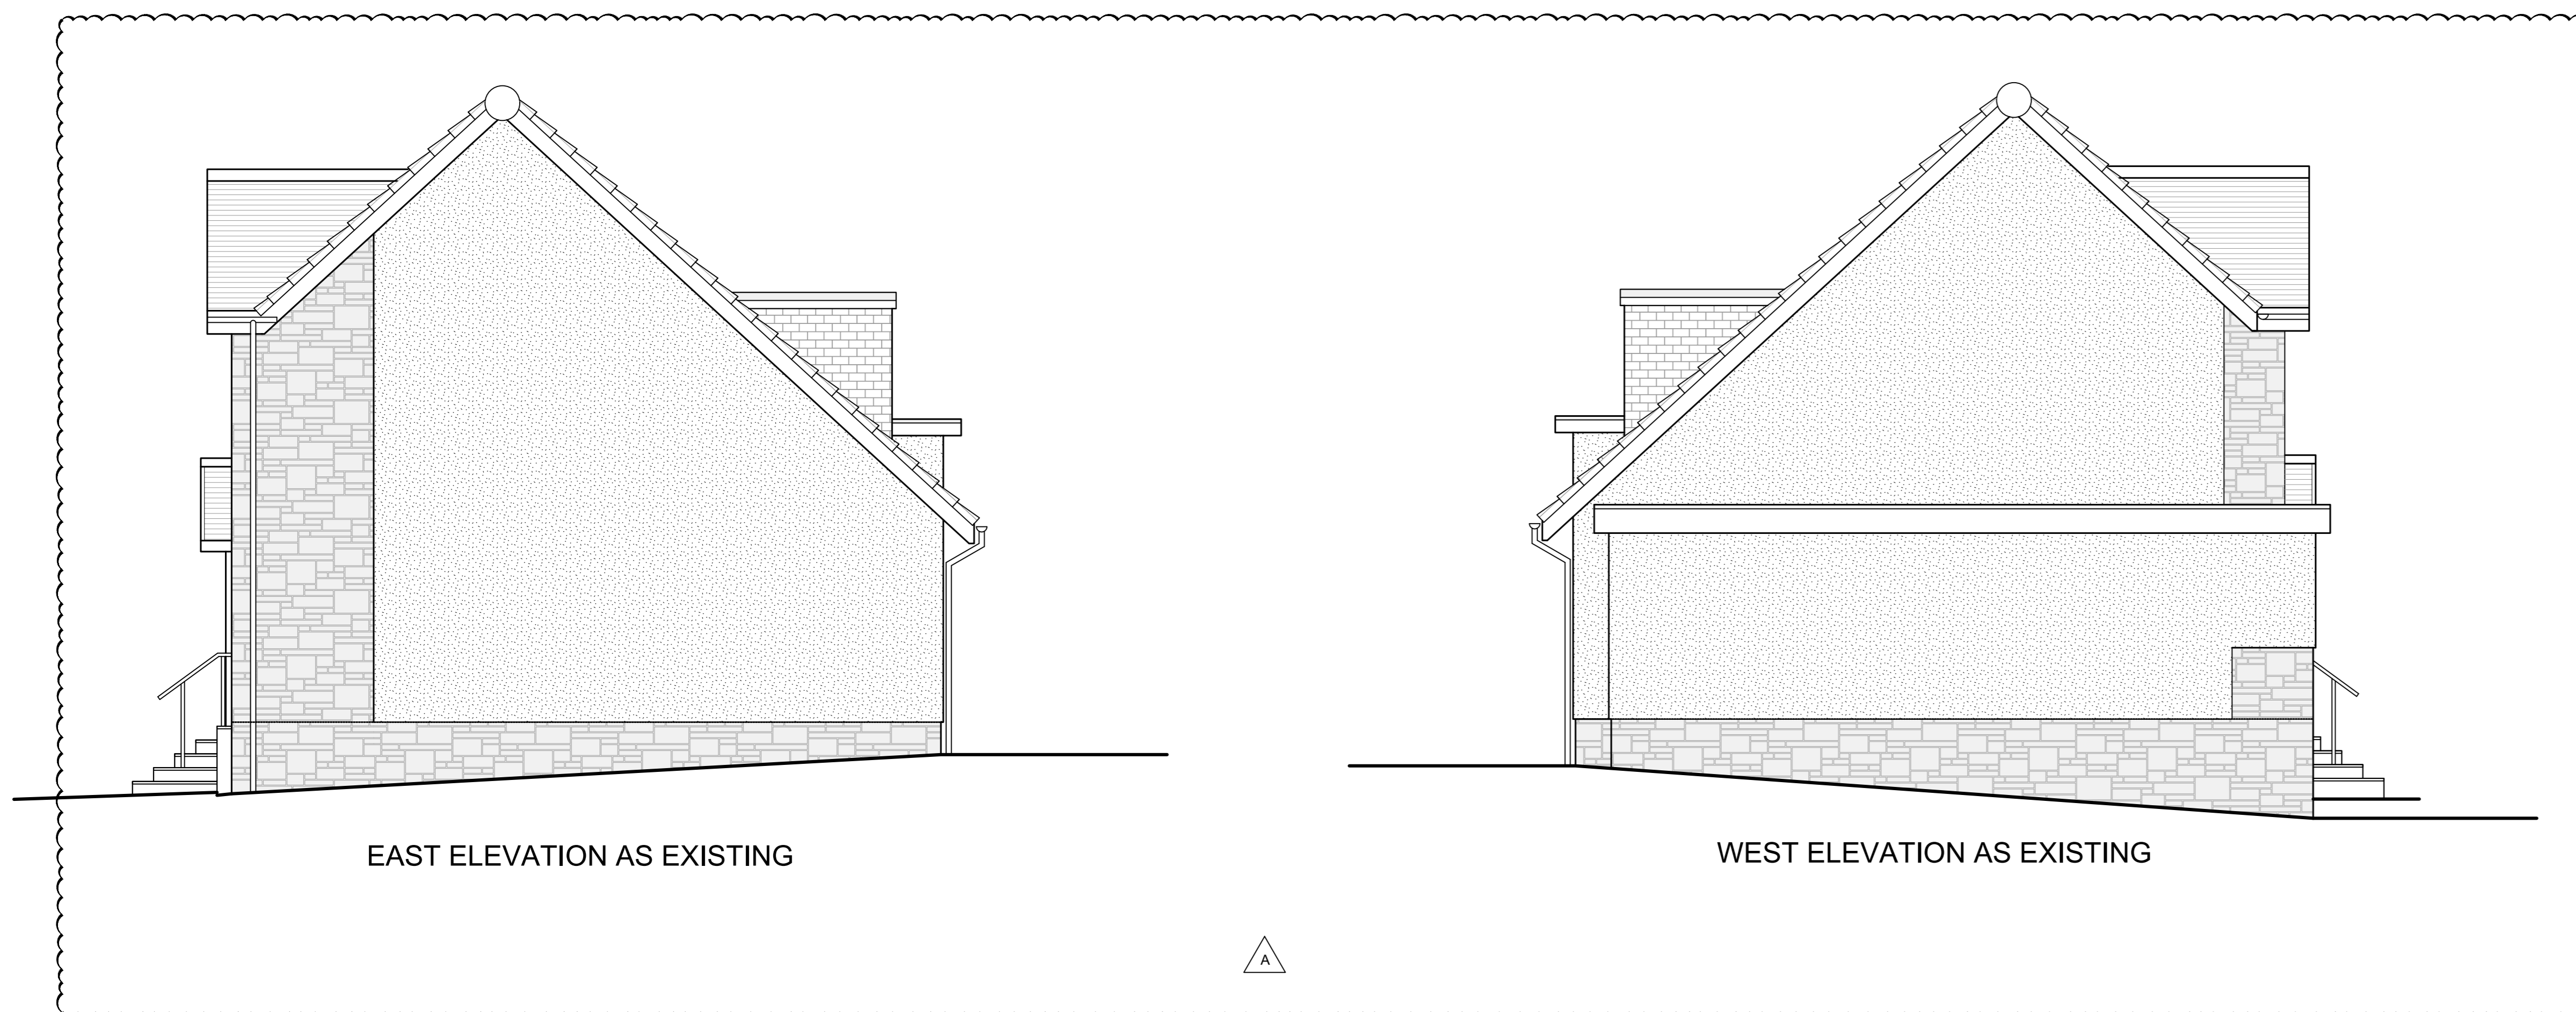

EAST ELEVATION AS EXISTING

WEST ELEVATION AS EXISTING

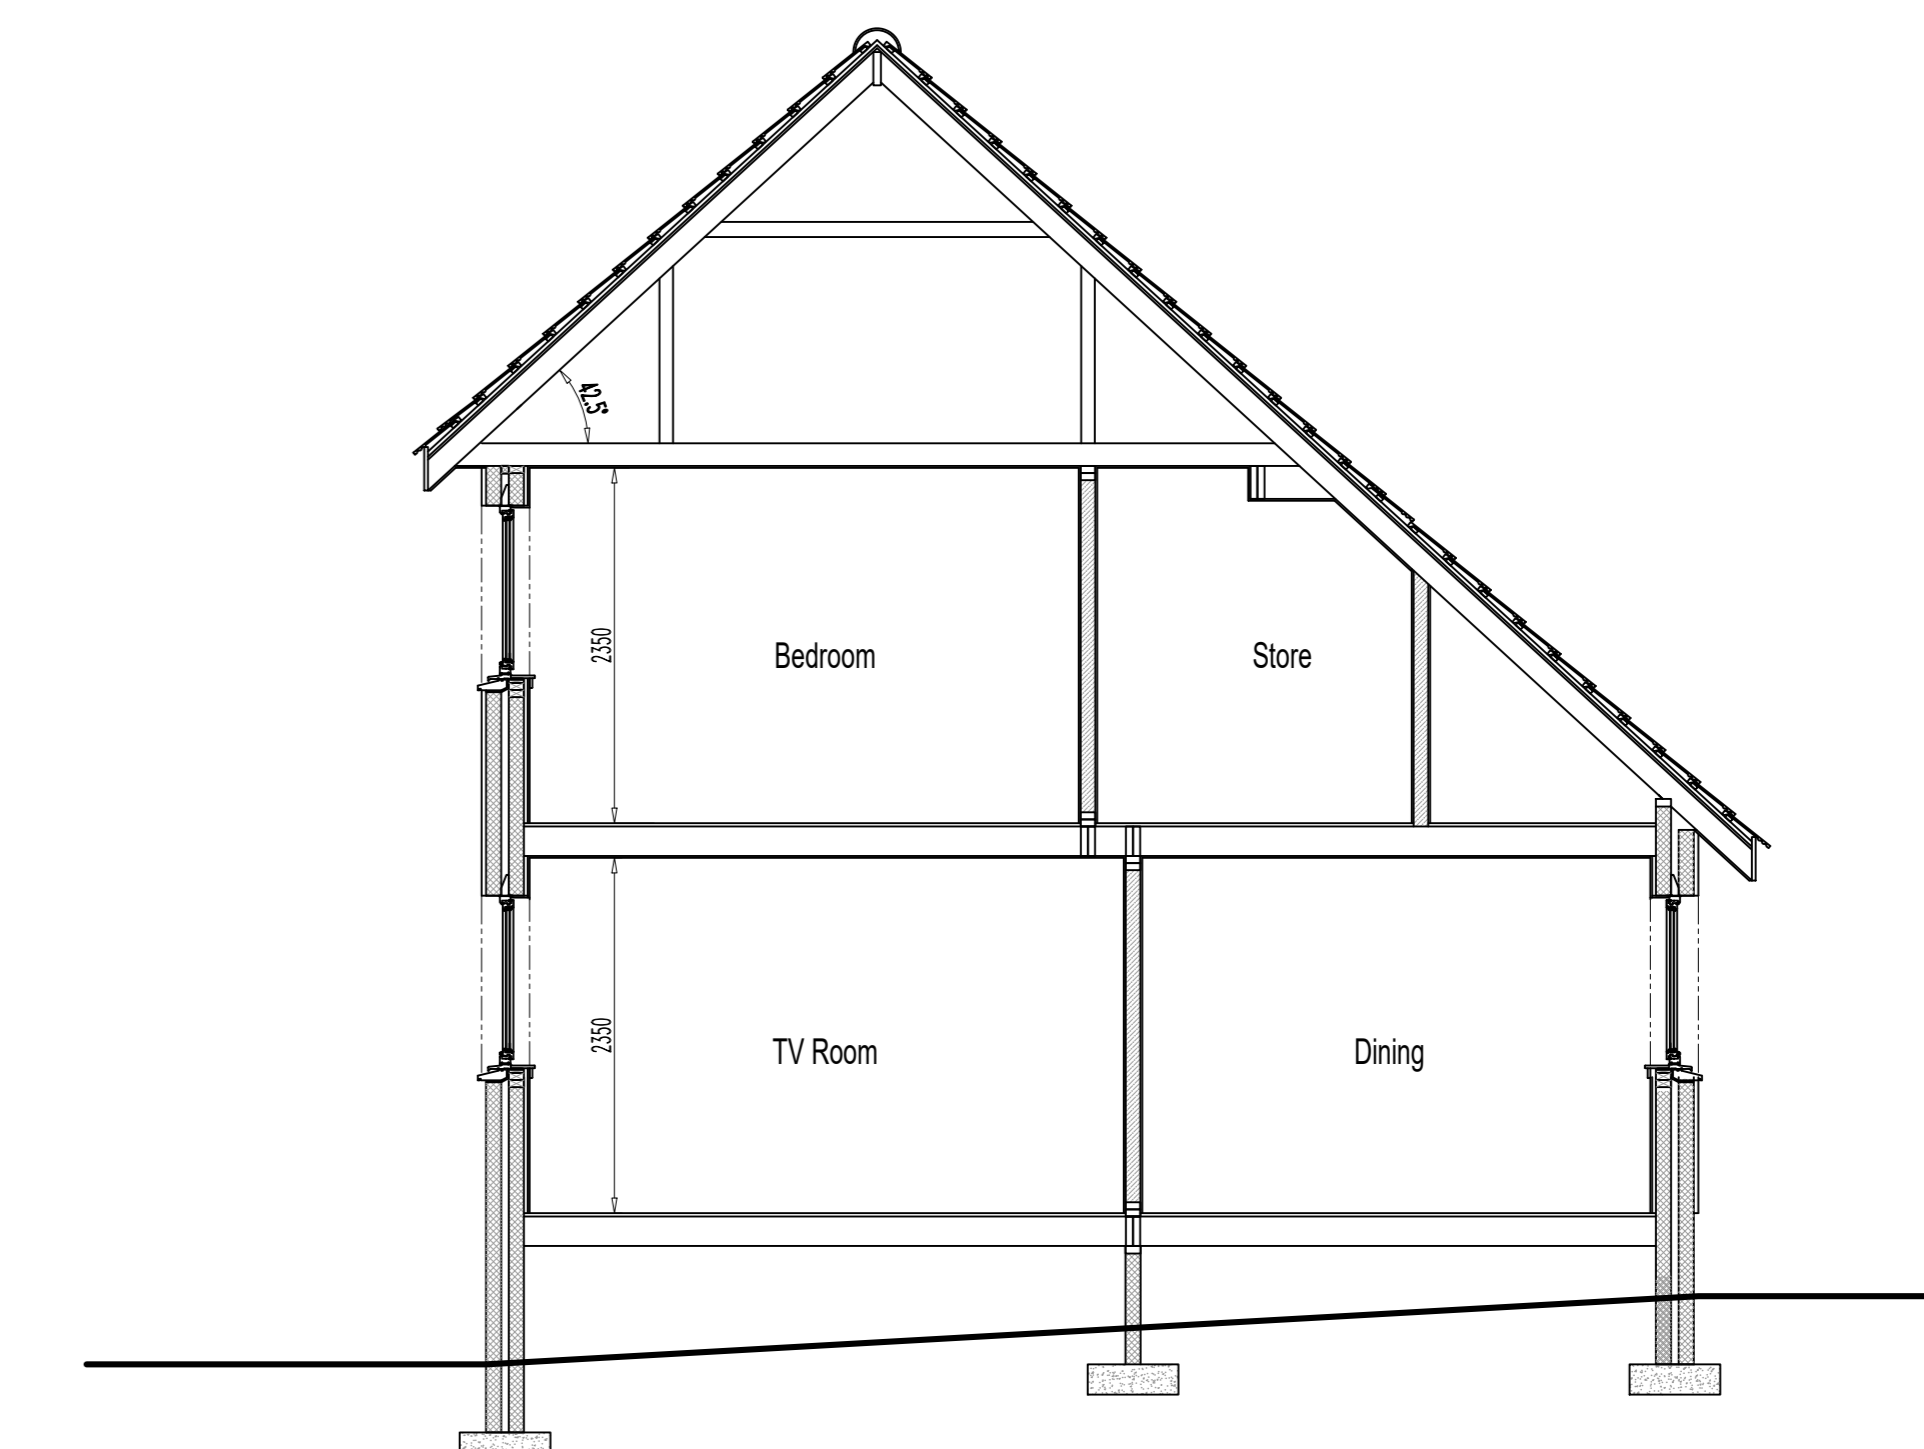

CROSS SECTION A-A AS EXISTING

1:50	AD	Paul M Innes
14-03-24	240301 - P02	A

A 250424 (Existing East & West elevations added)  
 Rev: Date: Drawn:  
**Paul Innes Construction Design**  
 © Innes Avenue  
 Coutrige  
 M.S 90D  
 07762 582628  
 email: paulinnes@btinternet.com  
 Planning  
 Proposed Alterations At  
 5 Moorfoot Way  
 Beardside  
 G61 4RL  
 For Mr & Mrs S Mann  
 Scale:  
 1:50 AD Paul M Innes  
 Date: Drawing No: Rev: