

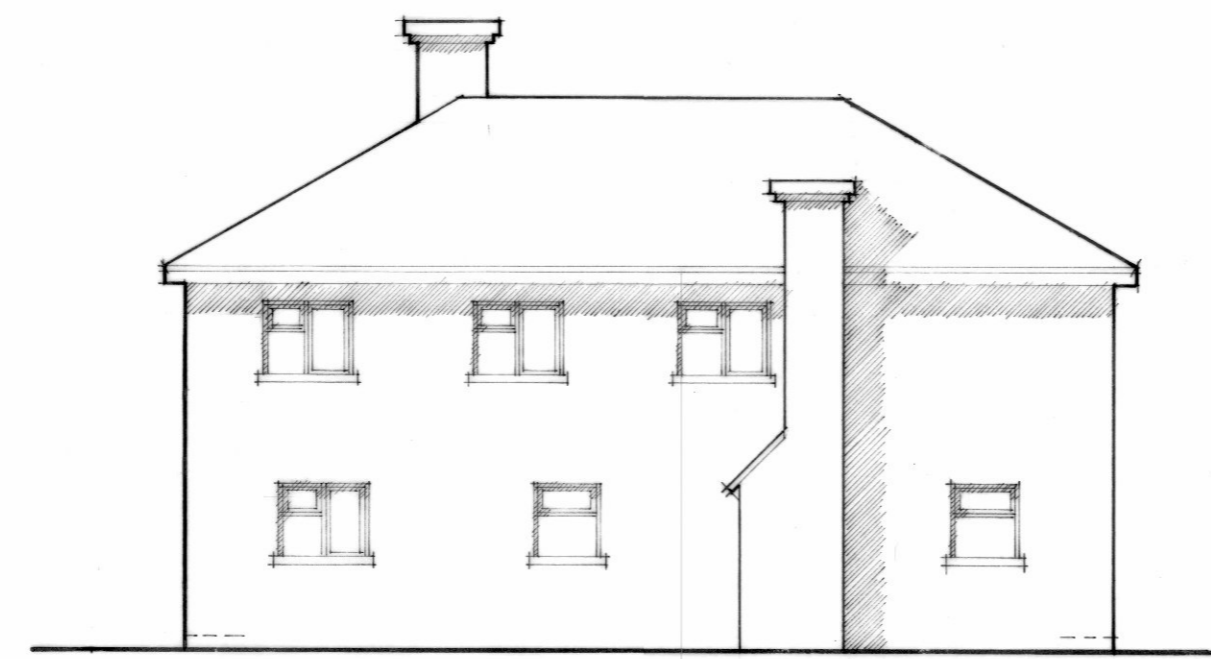


Front elevation

 


Side elevation

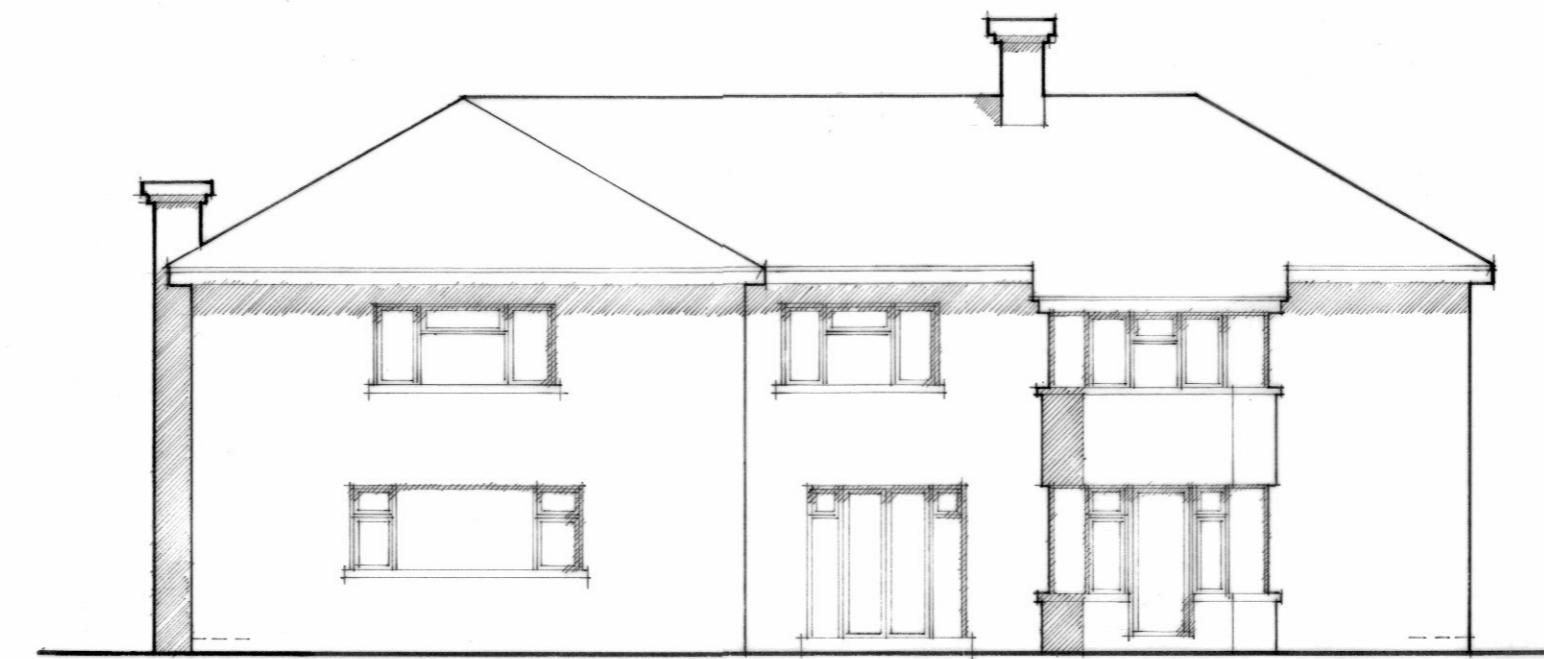



Rear elevation



Side elevation

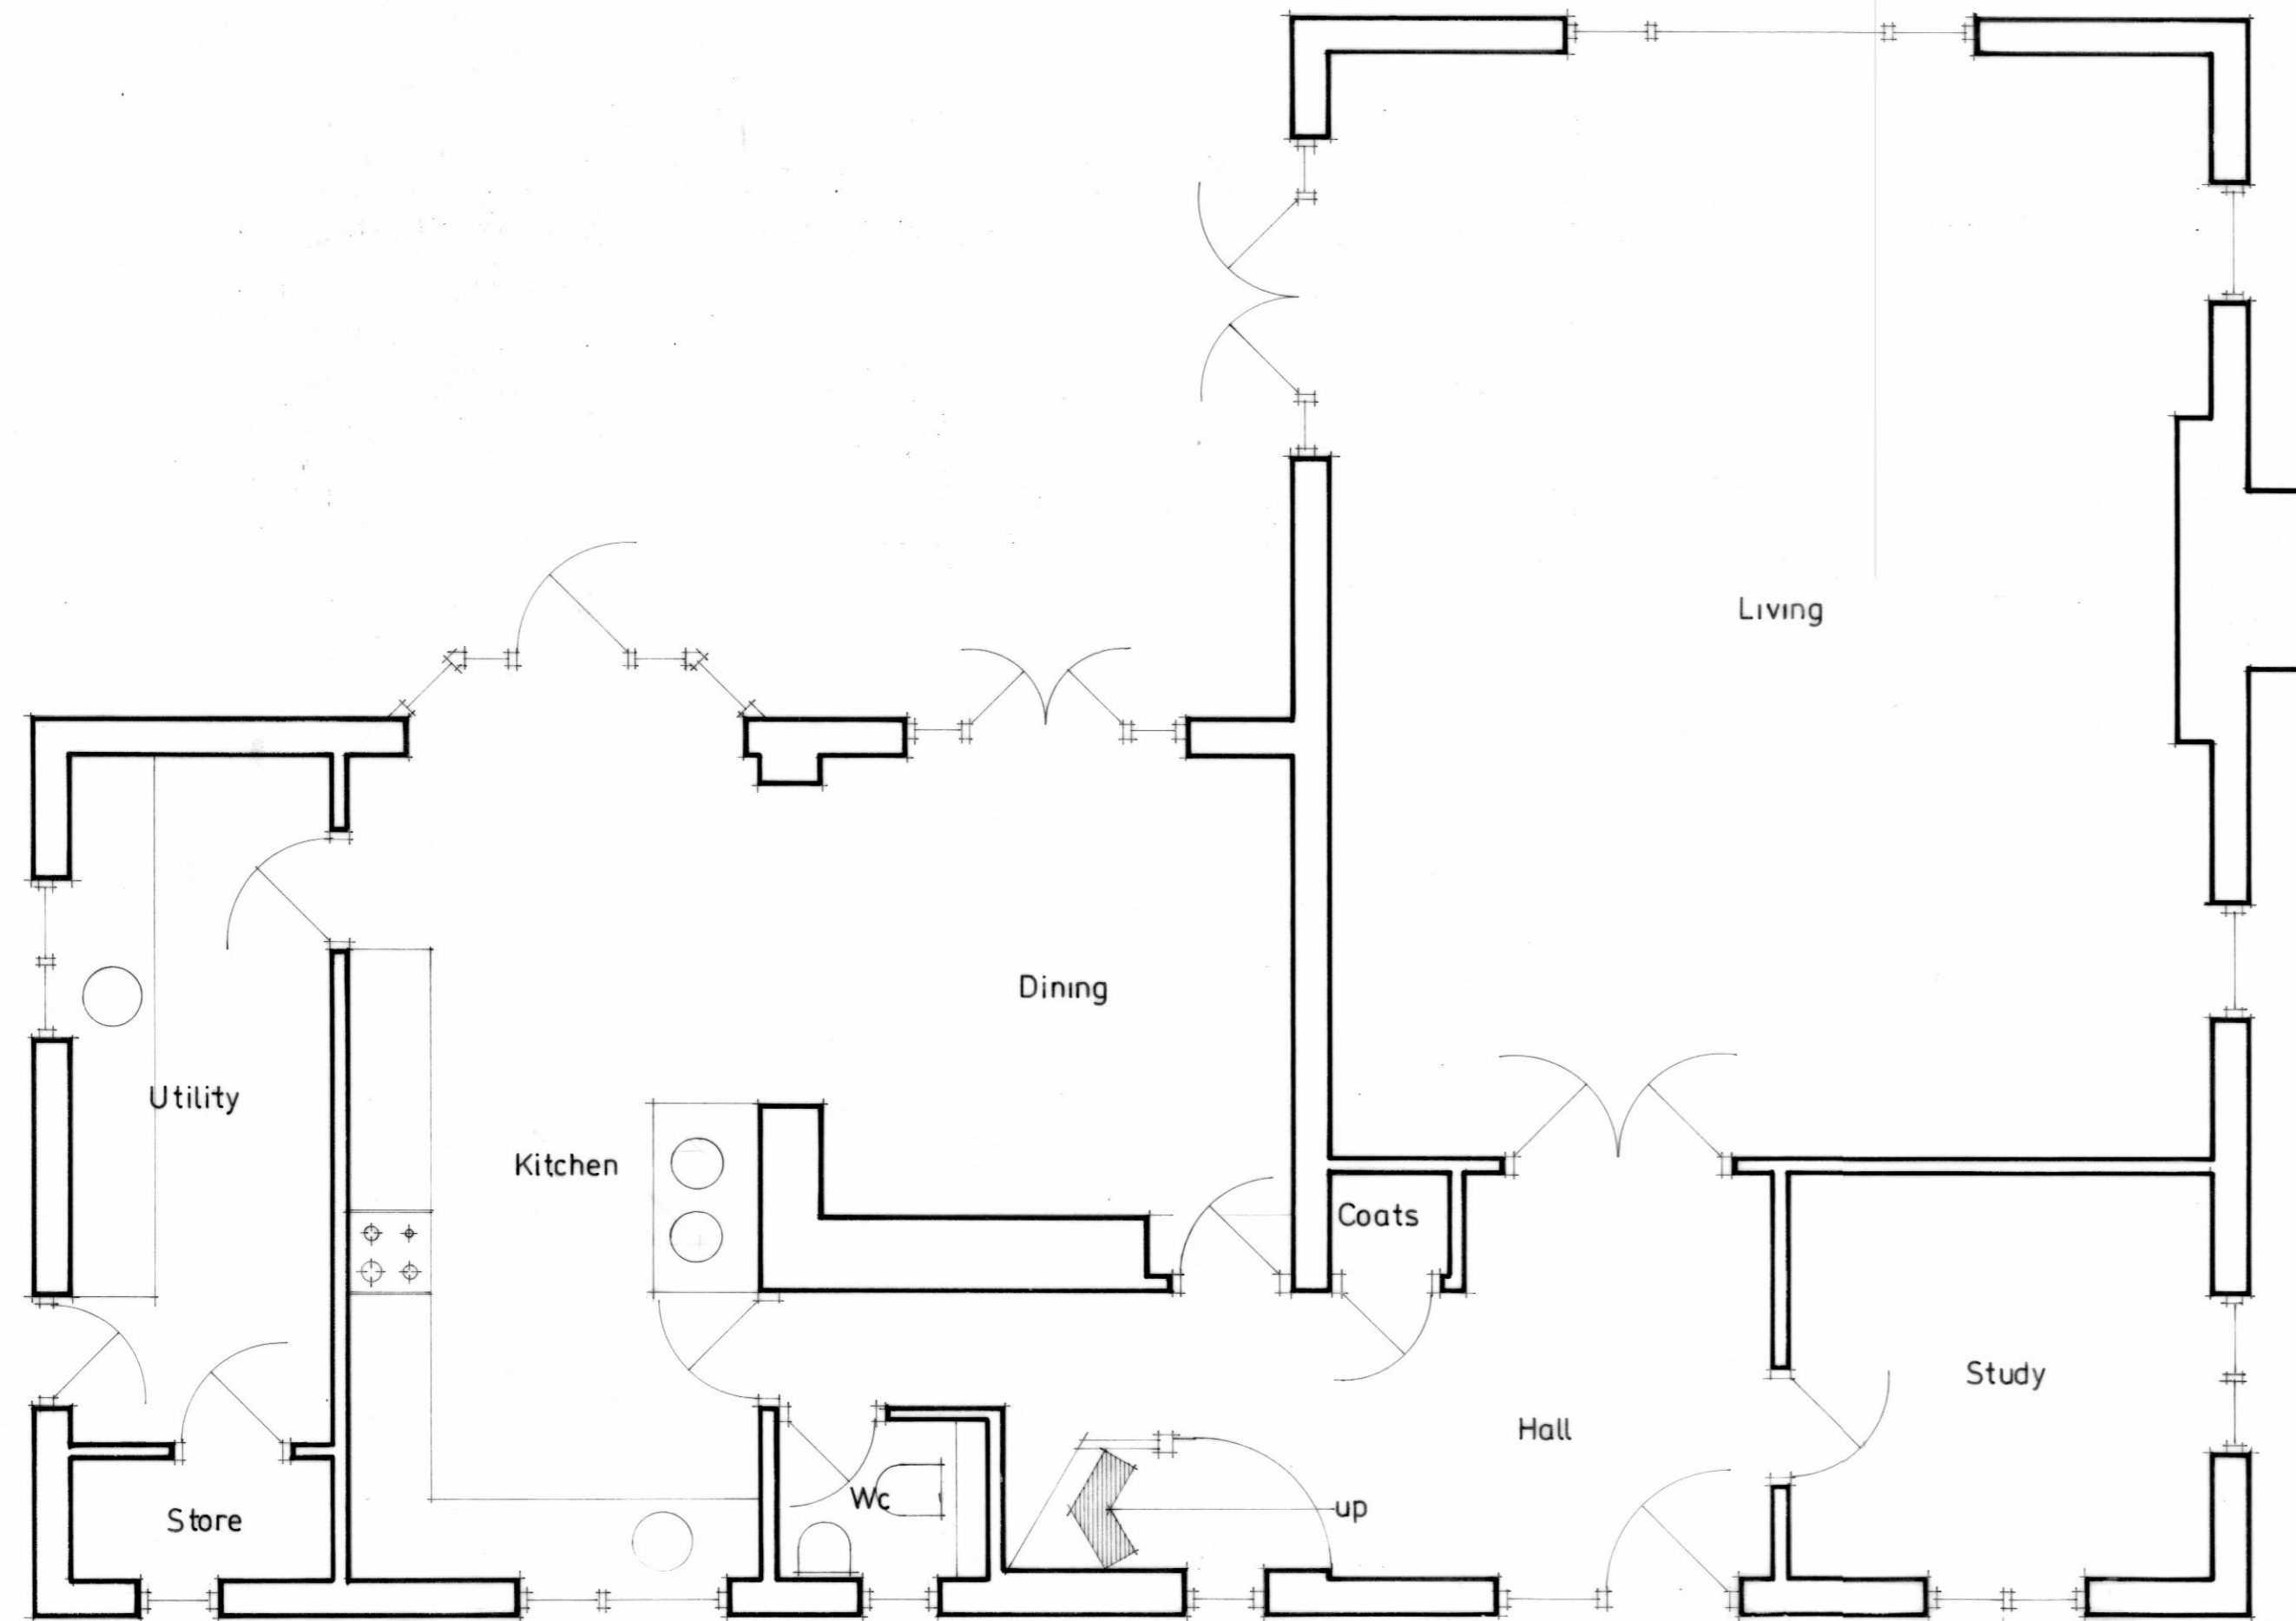

Ground floor plan

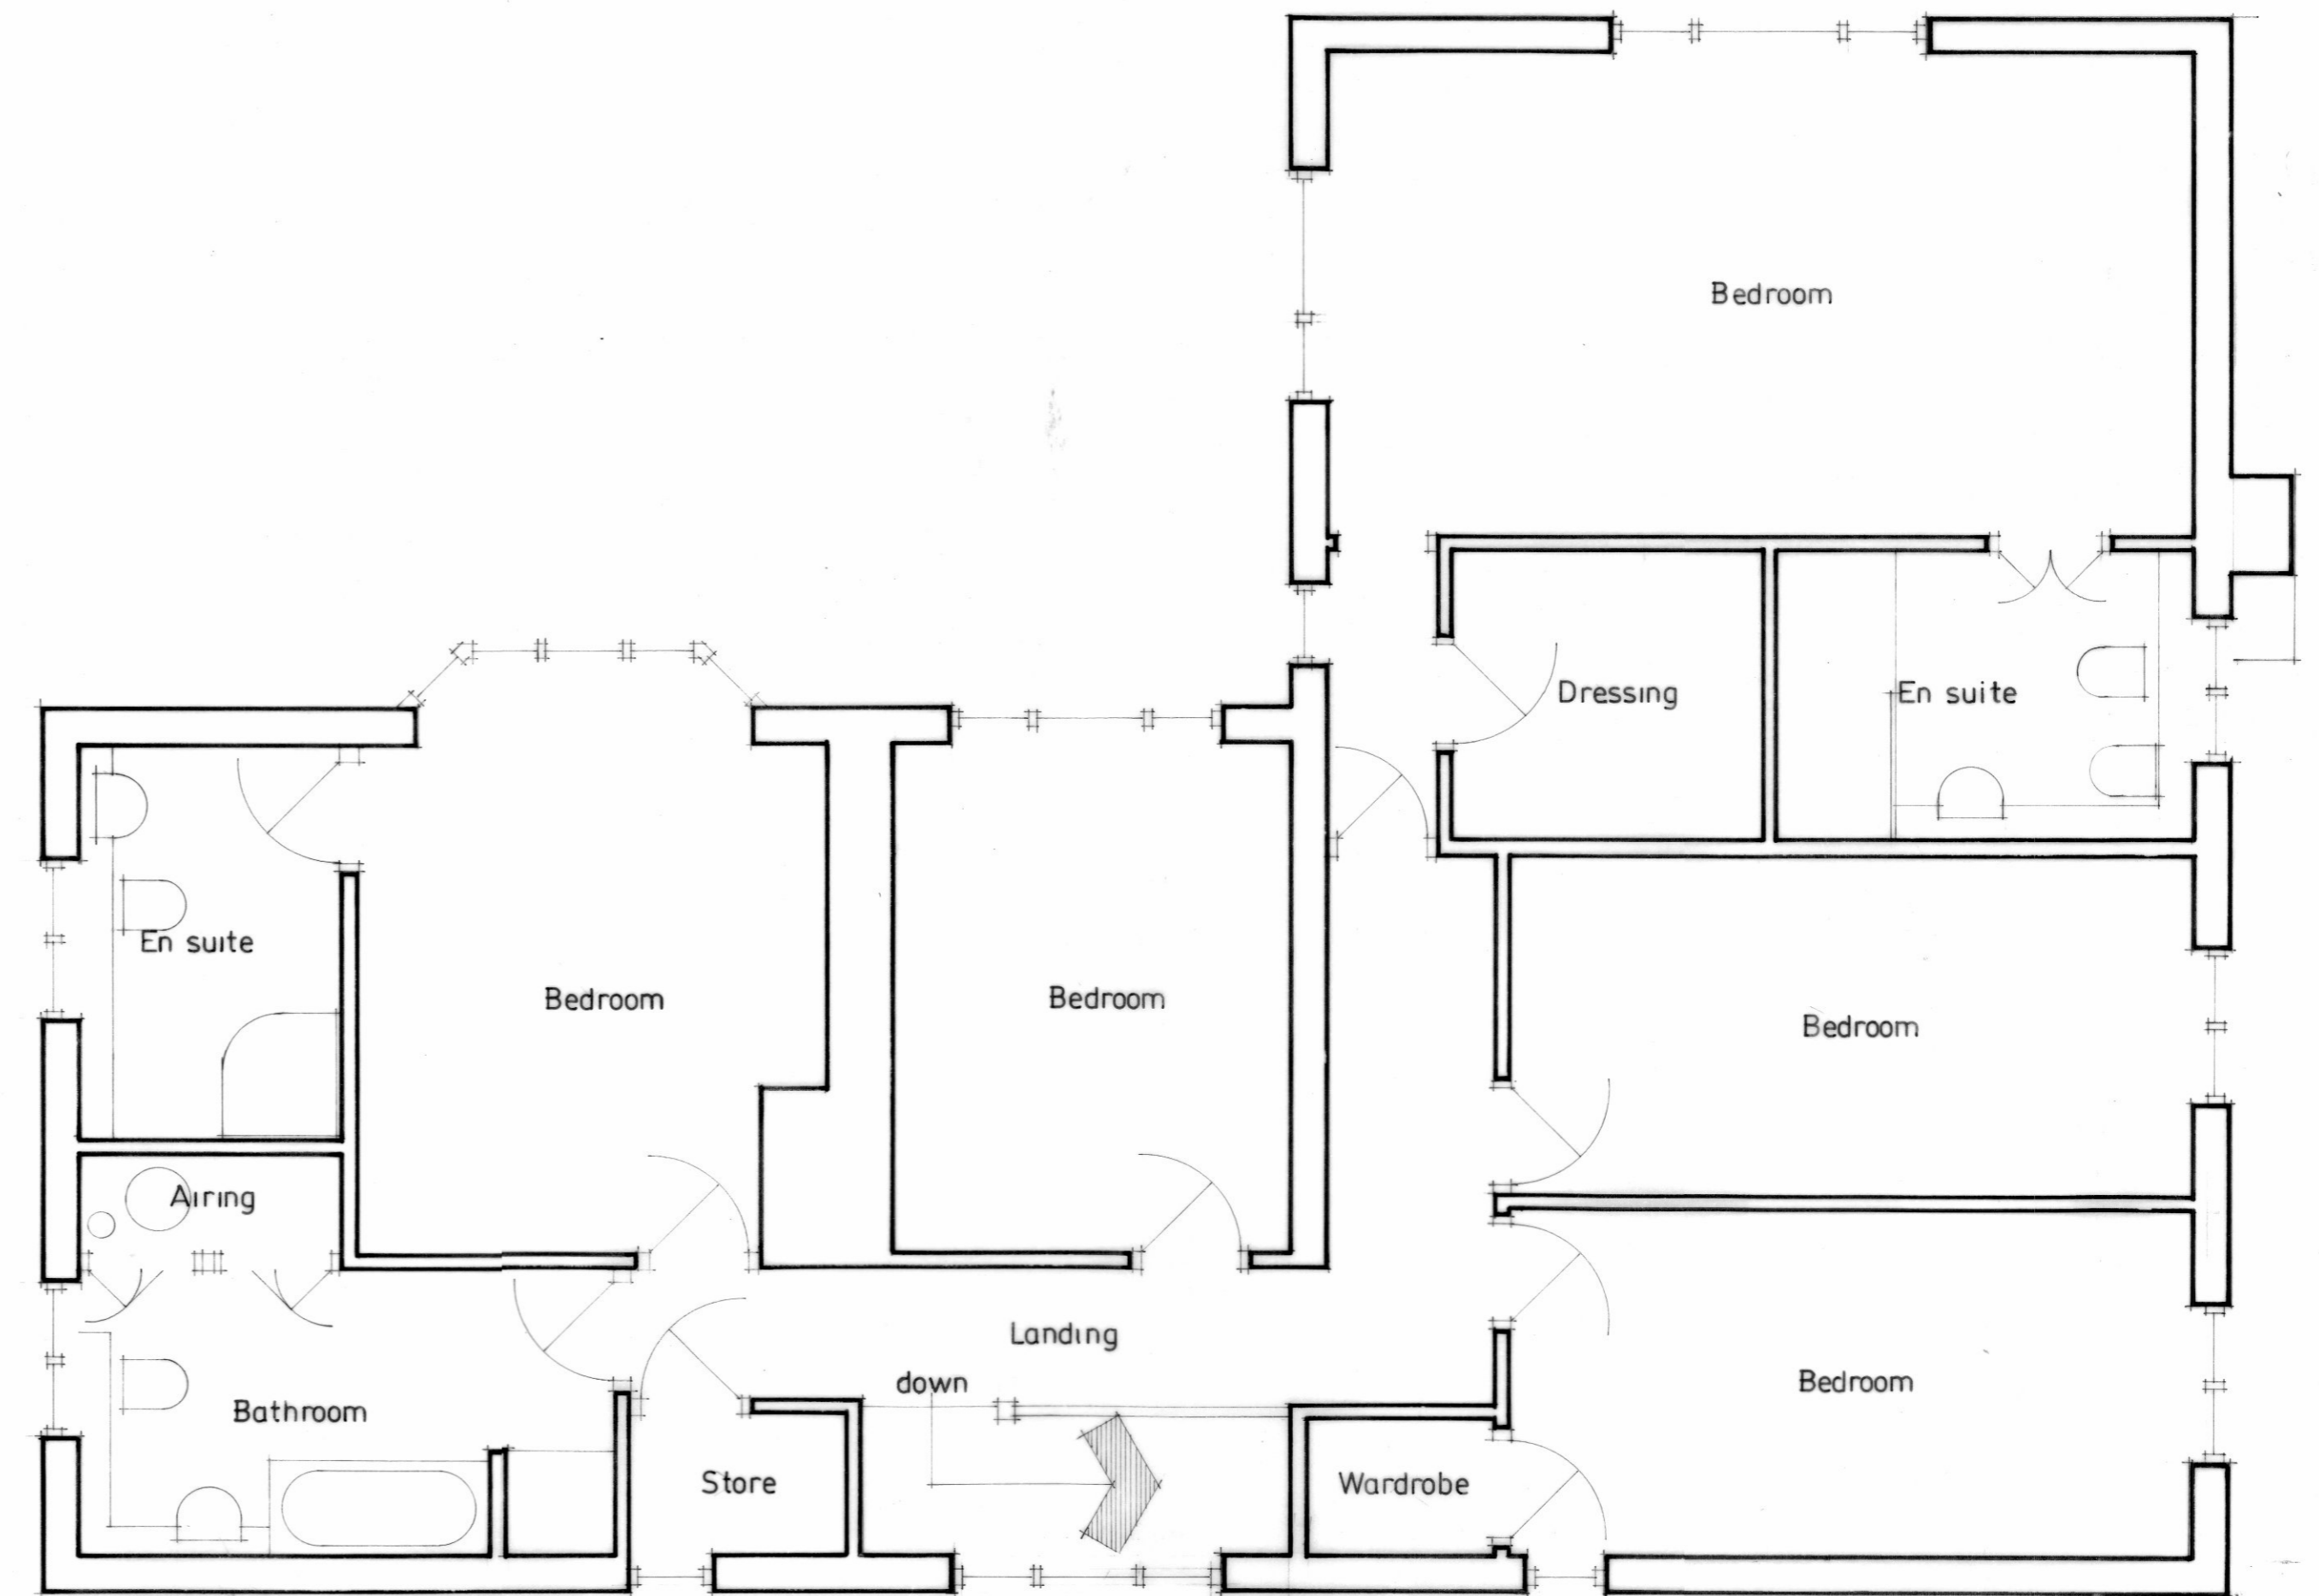 

First floor plan

project Extension and alteration
 location Sunacres Farm, Shalden Green Road, Shalden
 drawing Existing
 drawing no 1147 / 01
 scale 1 : 50 1 : 100
 date April 2024

T.Neal Ltd
 Architectural Design