

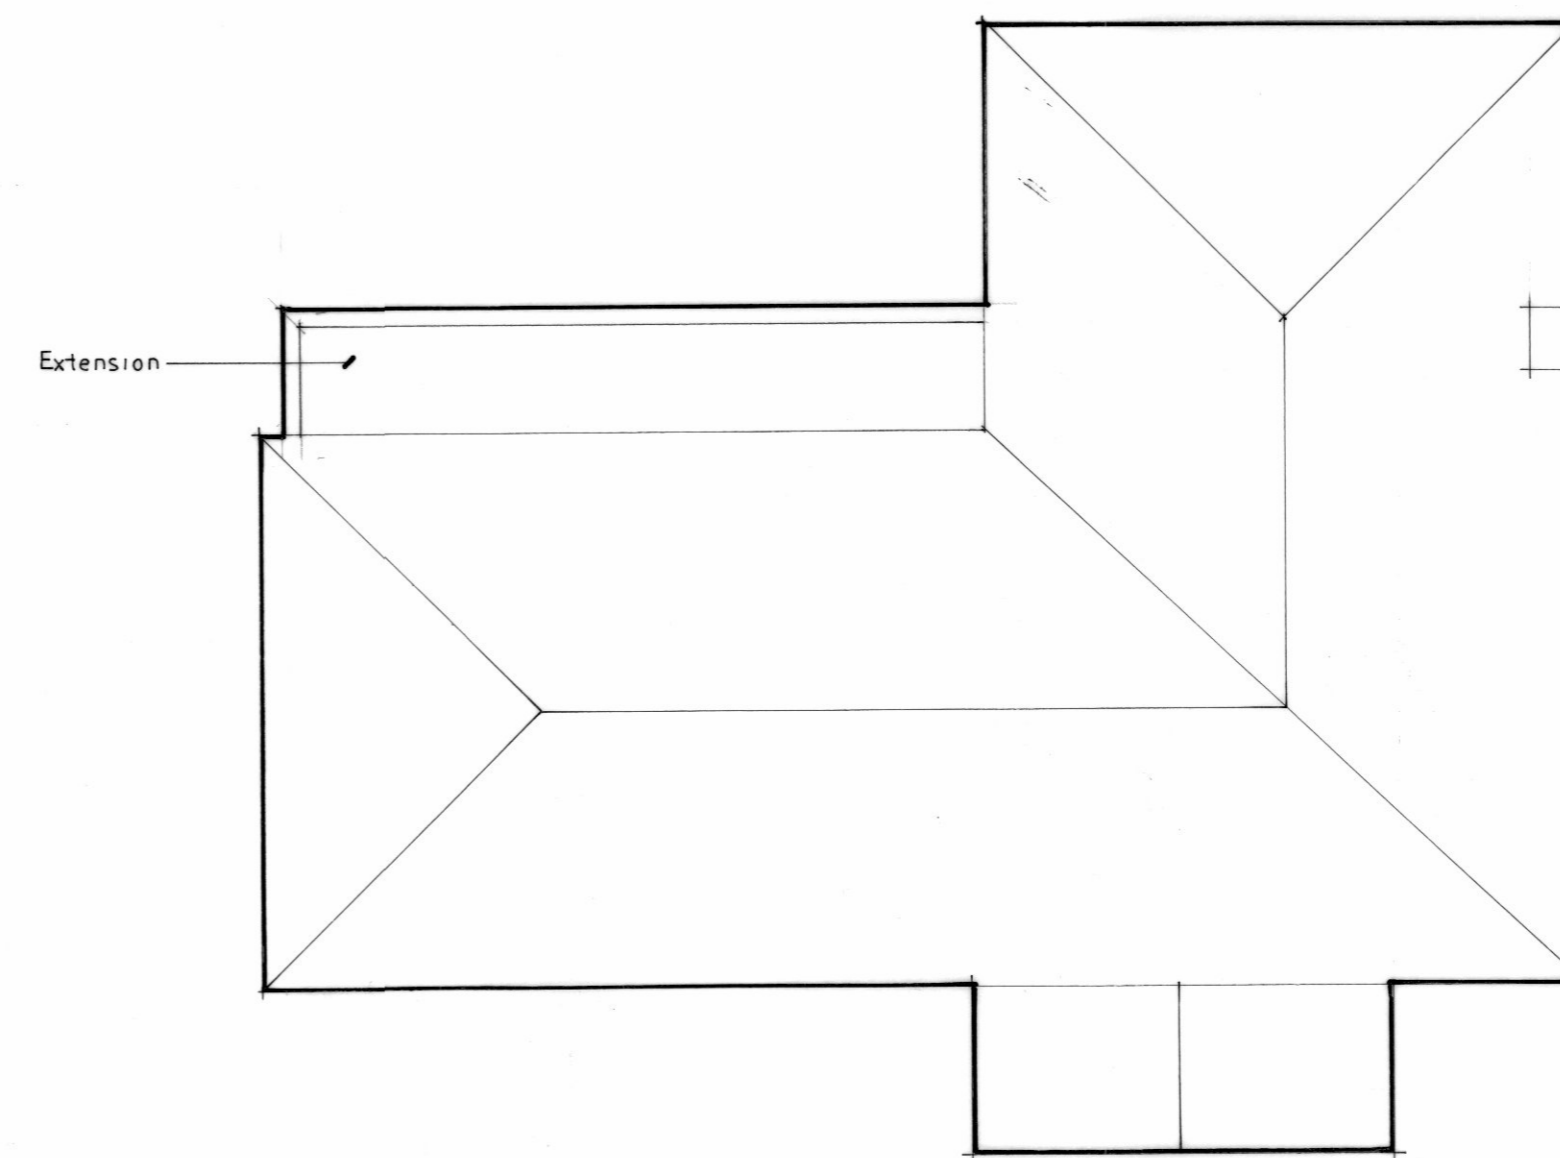


Site plan - based on survey

 

Roof plan

 

project Extension and alteration  
 location Sunacres Farm, Shalden Green Road, Shalden  
 drawing Site and roof plans  
 drawing no. 1147 / 05  
 scale 1 : 100 1 : 500  
 date April 2024

**T.Neal Ltd**  
 Architectural Design