

Legend

Front Ground Floor Flat - 1 Bed

Rear Ground Floor Flat - Studio


First Floor Flat - 2 bed

Front Loft Floor Flat - 1 bed

Rear Loft Floor Flat - Studio




Site Location Plan - Scale 1: 1250 @A1

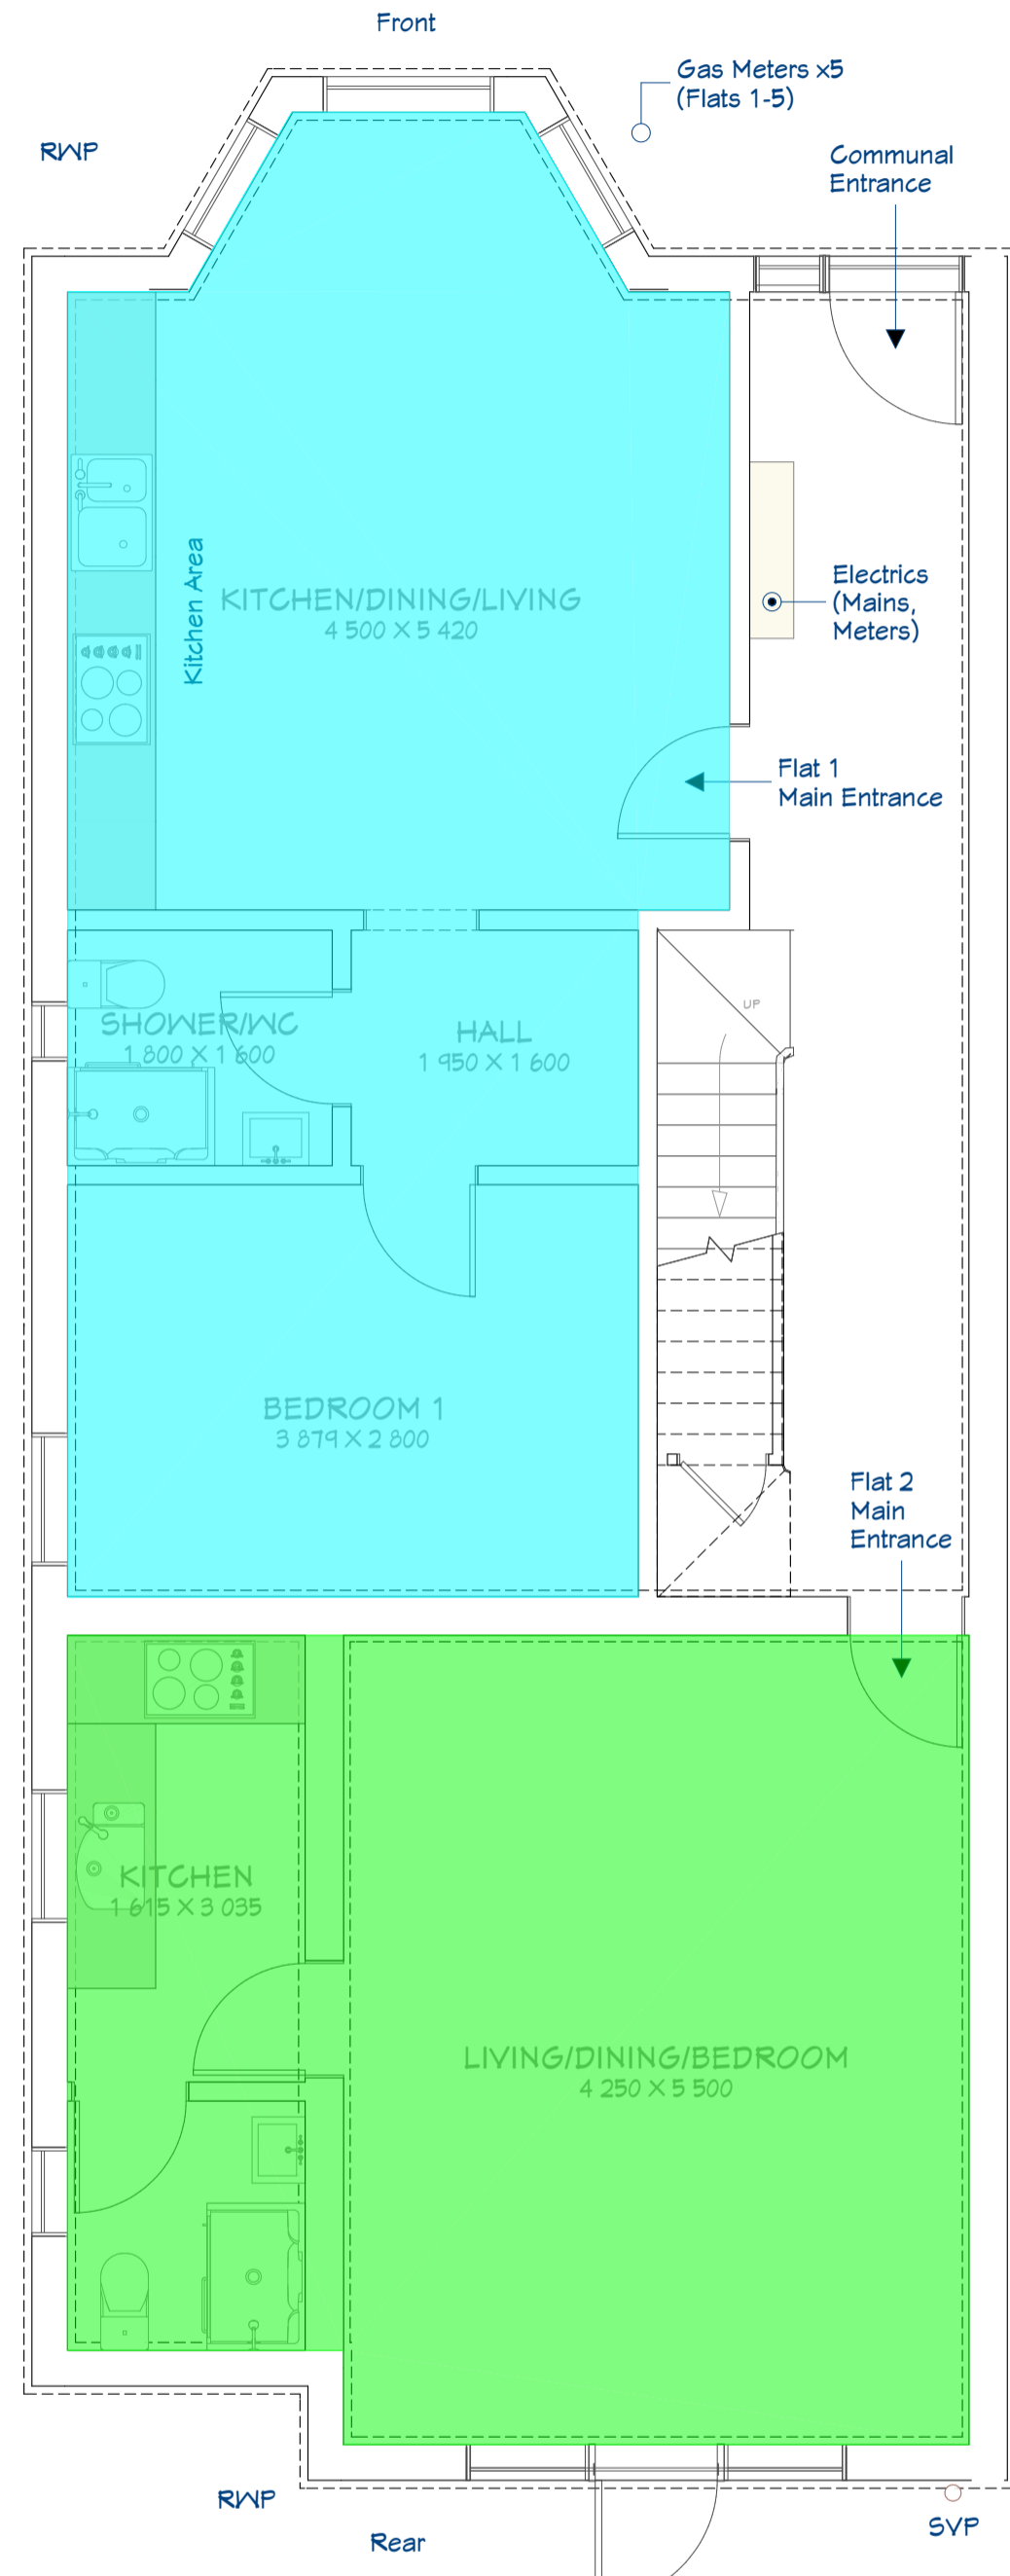


GROUND FLOOR FLATS  
101.8 SQ M

Existing Ground Floor Flats  
Scale 1: 50 @A1

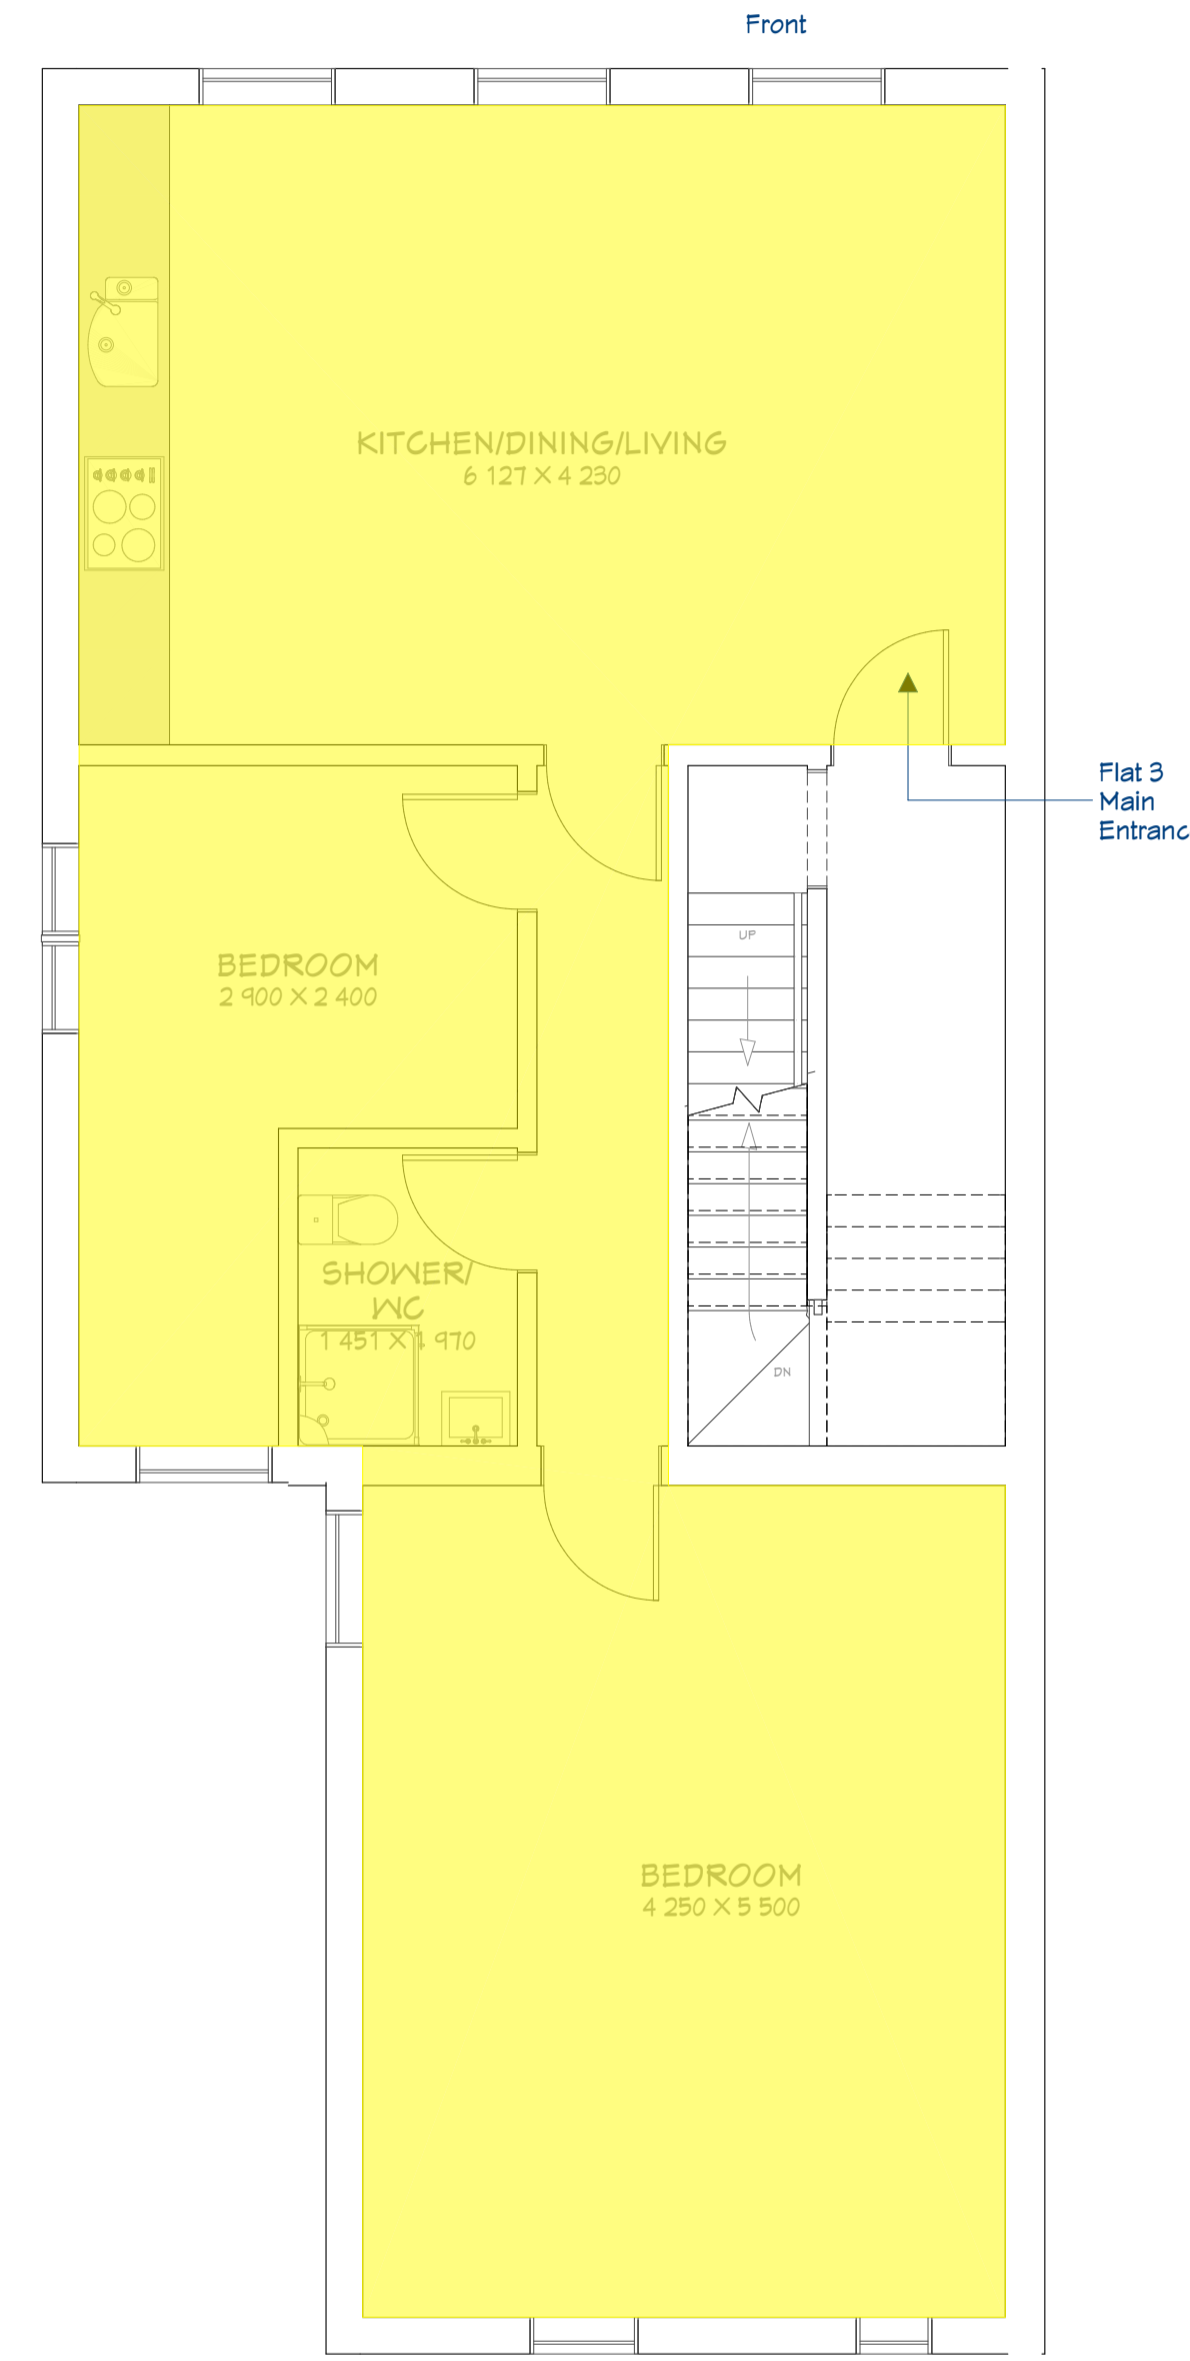

FIRST FLOOR FLAT  
86.3 SQ M


Existing First Floor Flat

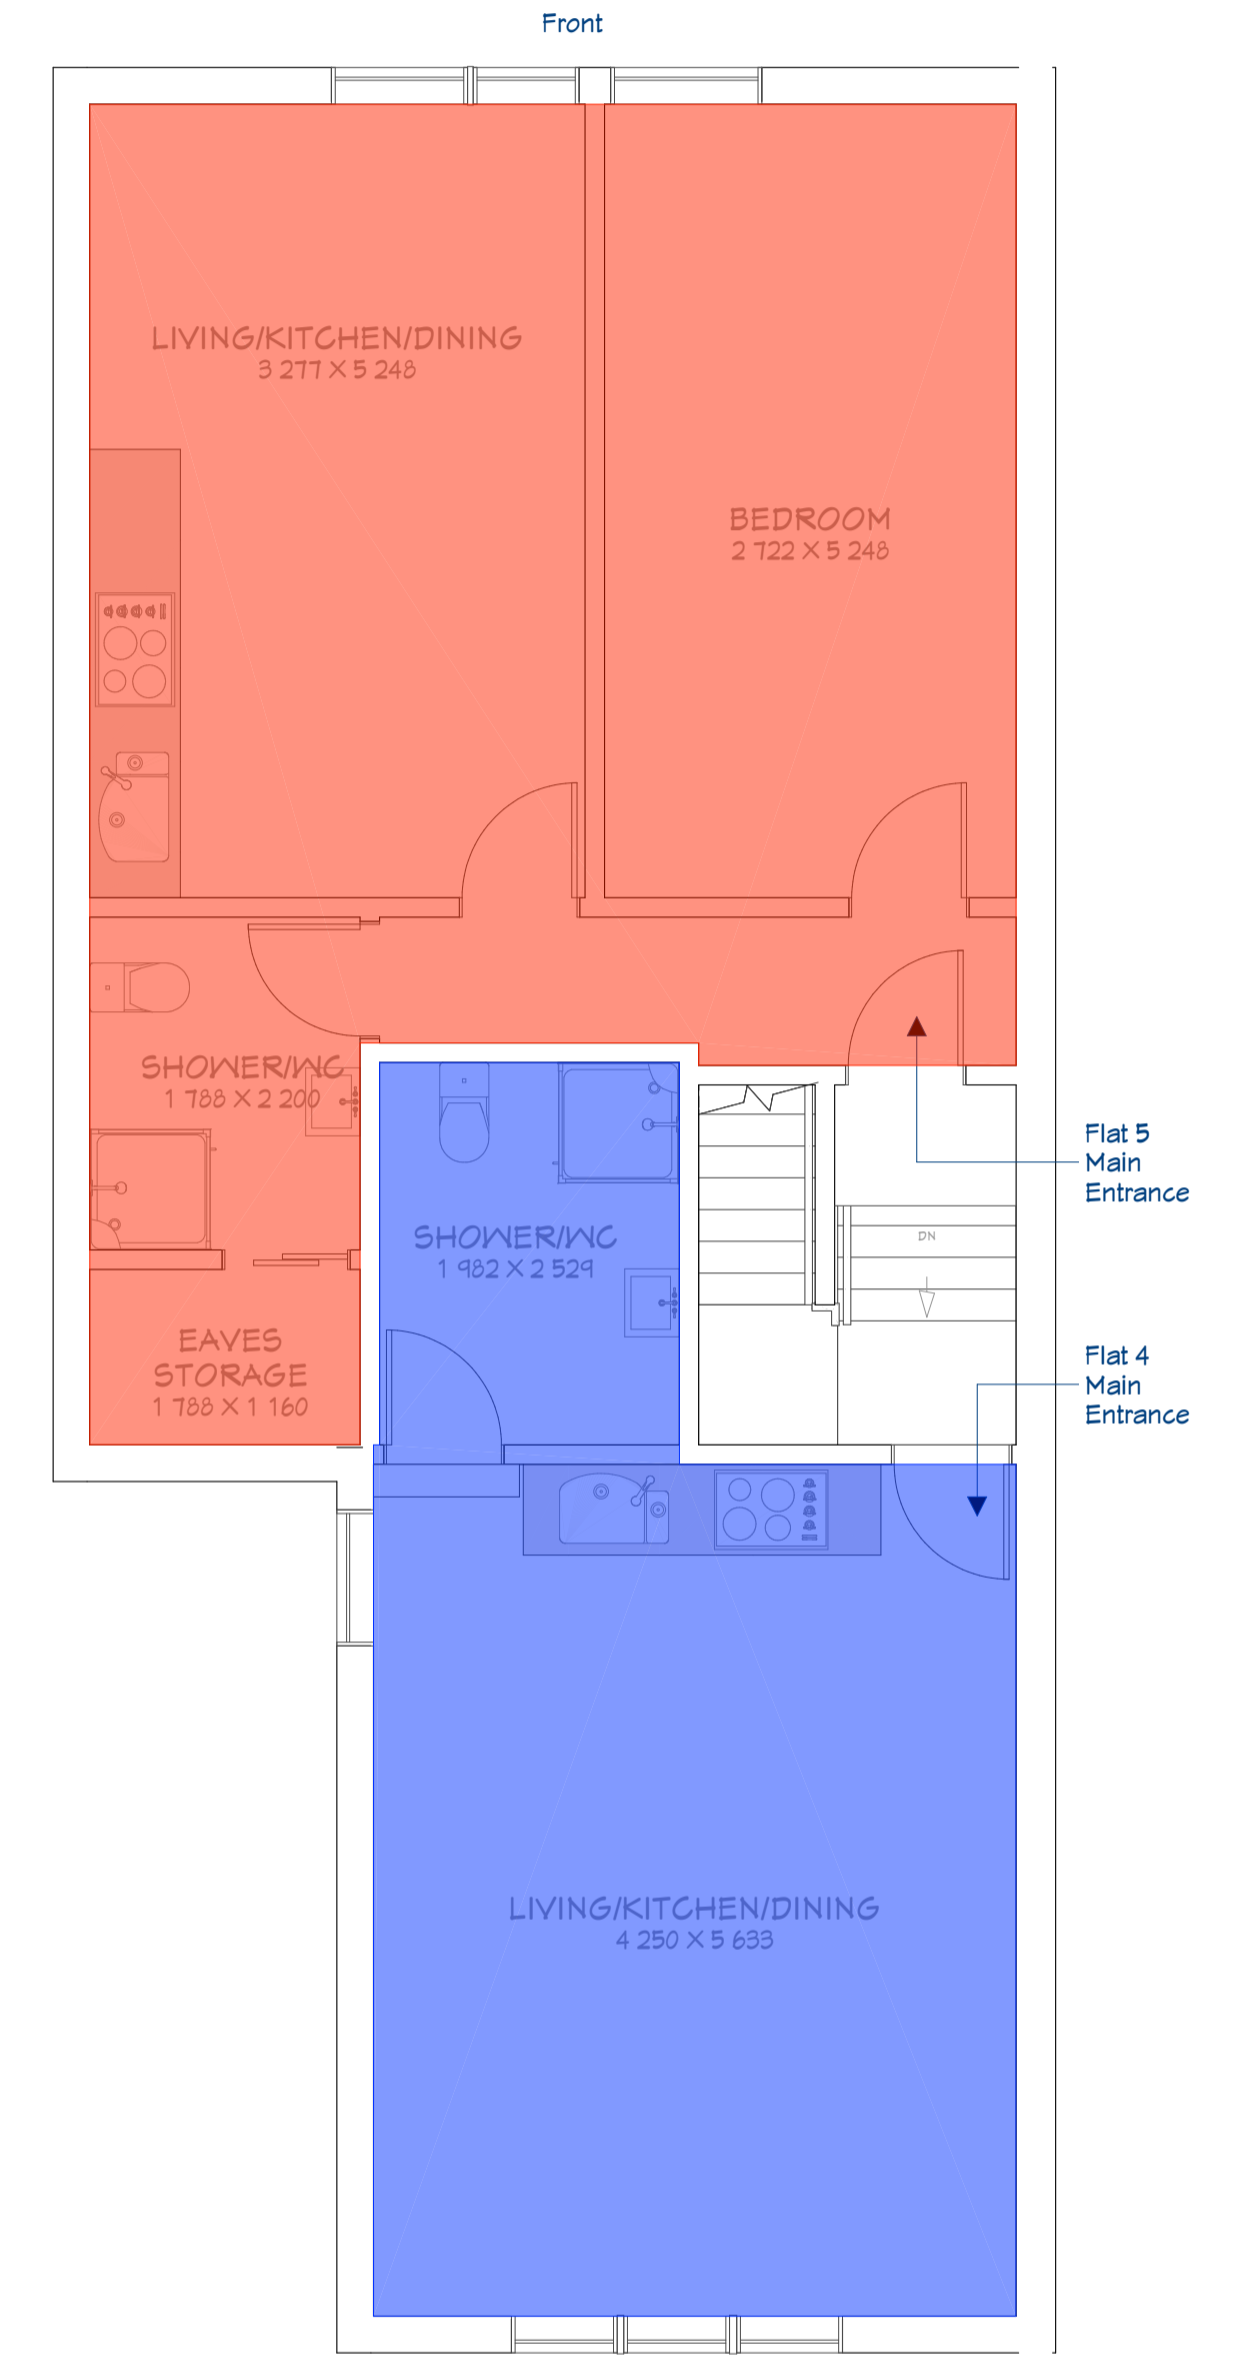

LOFT FLOOR FLATS  
84.7 SQ M

Existing Loft Floor Flats

Existing Floor Plans with Site Location Plan

 

Title <b>Floor Plans</b>		Dwg No. <b>35.N128RT-1</b>	Scale <b>1: 50 @A1 unless stated</b>	Project Address <b>35 Woodside Park Road Finchley London N12 8RT</b>	Architect Hkitect AI London 711 Church Street Lower Edmonton London N9 9PY Registered in England © Copyright UK
Date <b>19/04/2024</b>	Drawn by: <b>Shiraz Uddin</b>	Client <b>Jeton Gendro</b>	NOTES: 1. Contractor to check all dimensions on site and report any errors before commencing construction. 2. This drawing to be read in conjunction with all other relevant drawings and specifications.		