





EXISTING GROUND FLOOR PLAN
SCALE 1:100



EXISTING FIRST FLOOR PLAN
SCALE 1:100

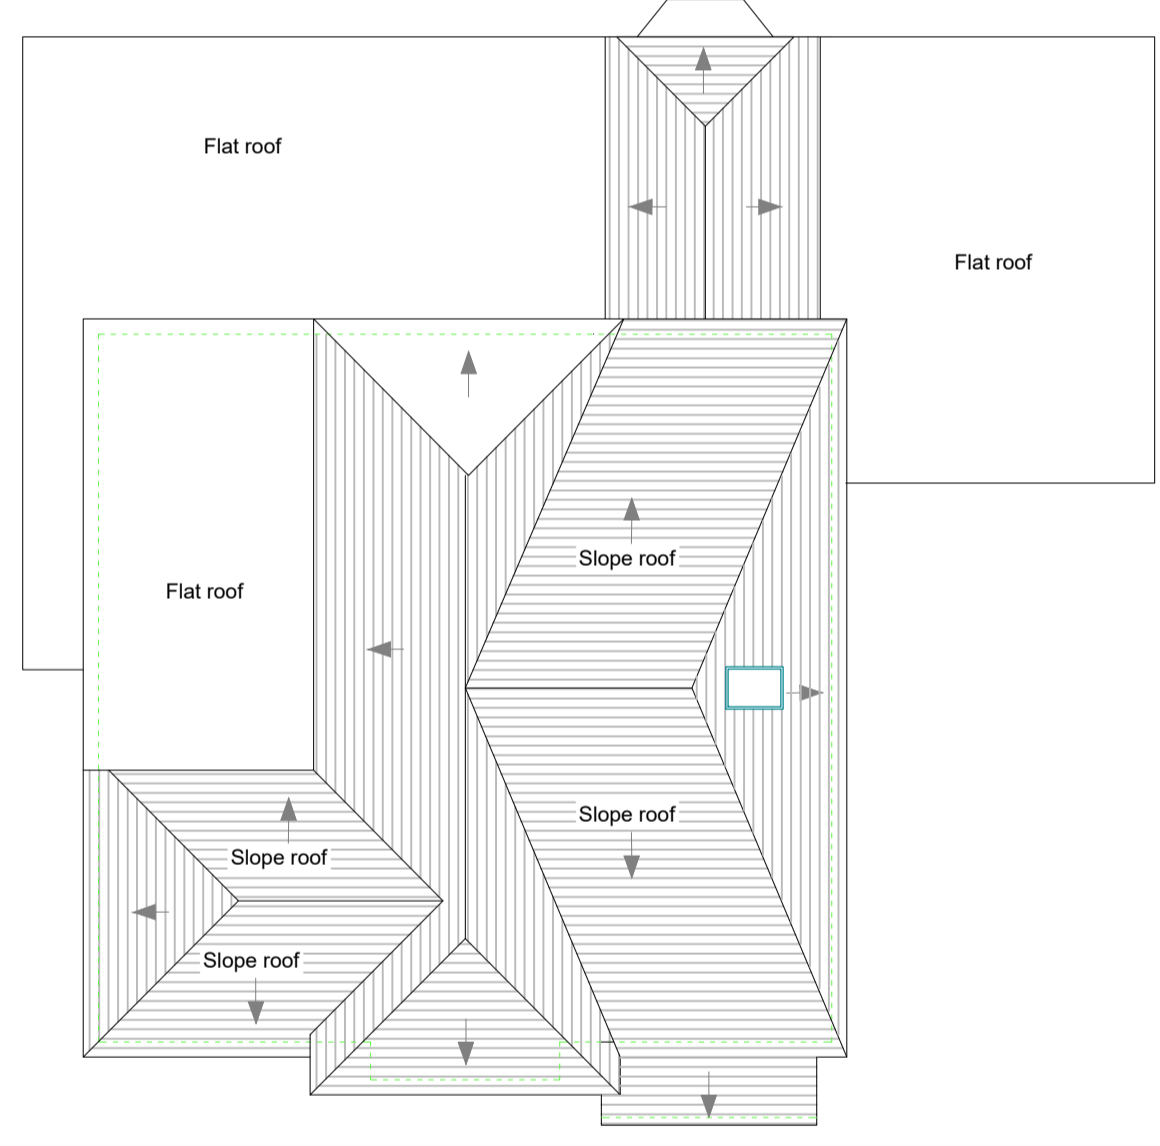

EXISTING ROOF PLAN
SCALE 1:100

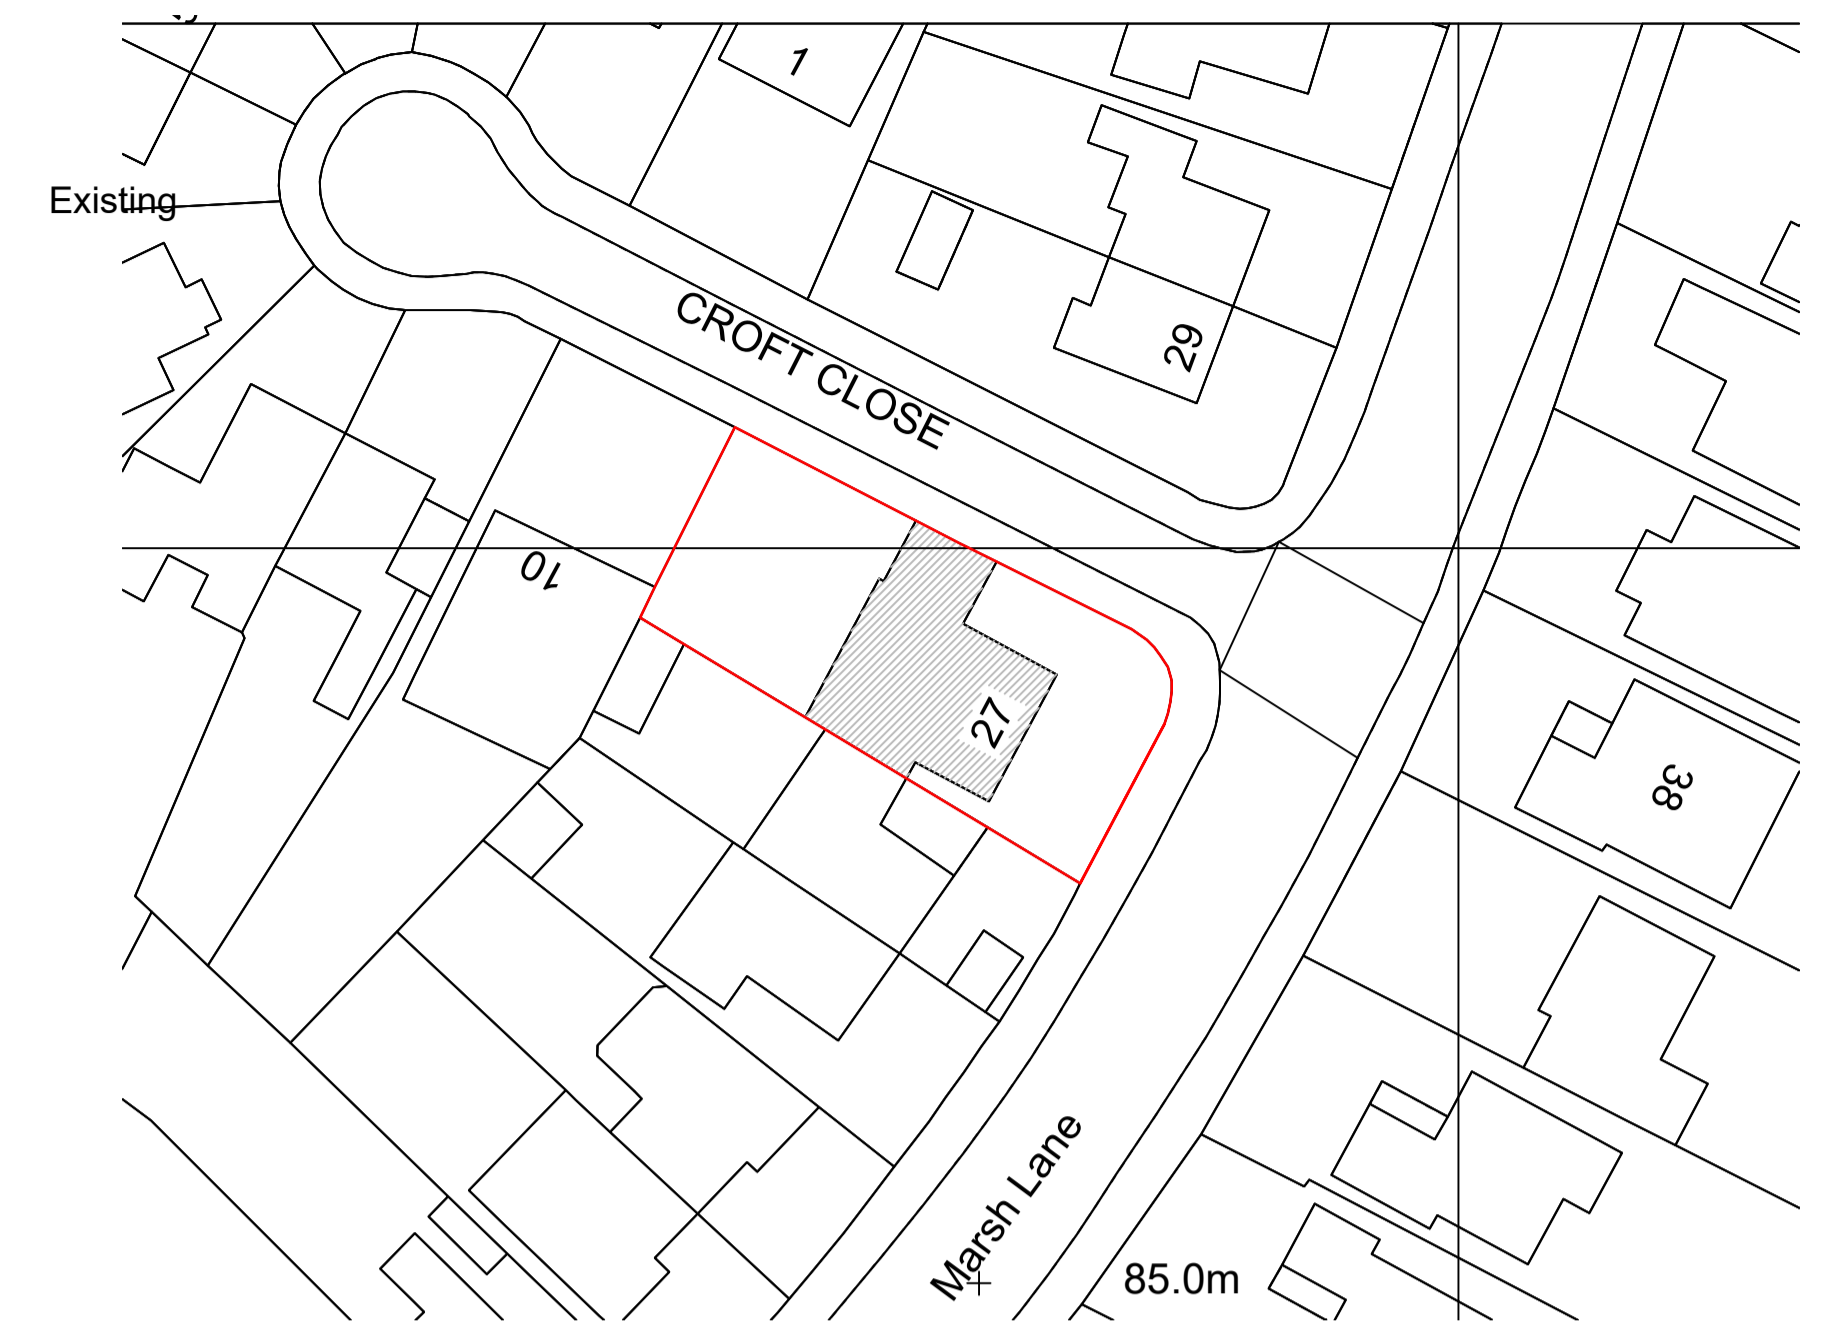

Block Plan
SCALE 1:500


Metres



Site Location Plan
SCALE 1:1250




EXISTING FRONT ELEVATION
SCALE 1:100

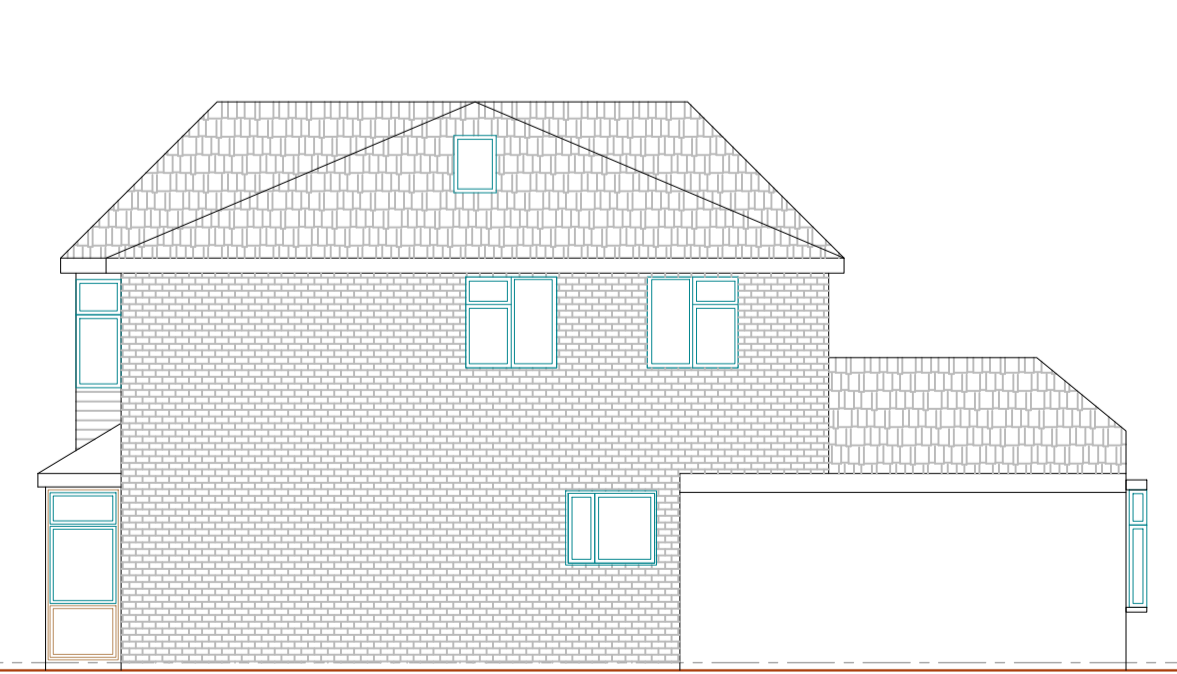


EXISTING SIDE 1 ELEVATION
SCALE 1:100



EXISTING REAR ELEVATION
SCALE 1:100

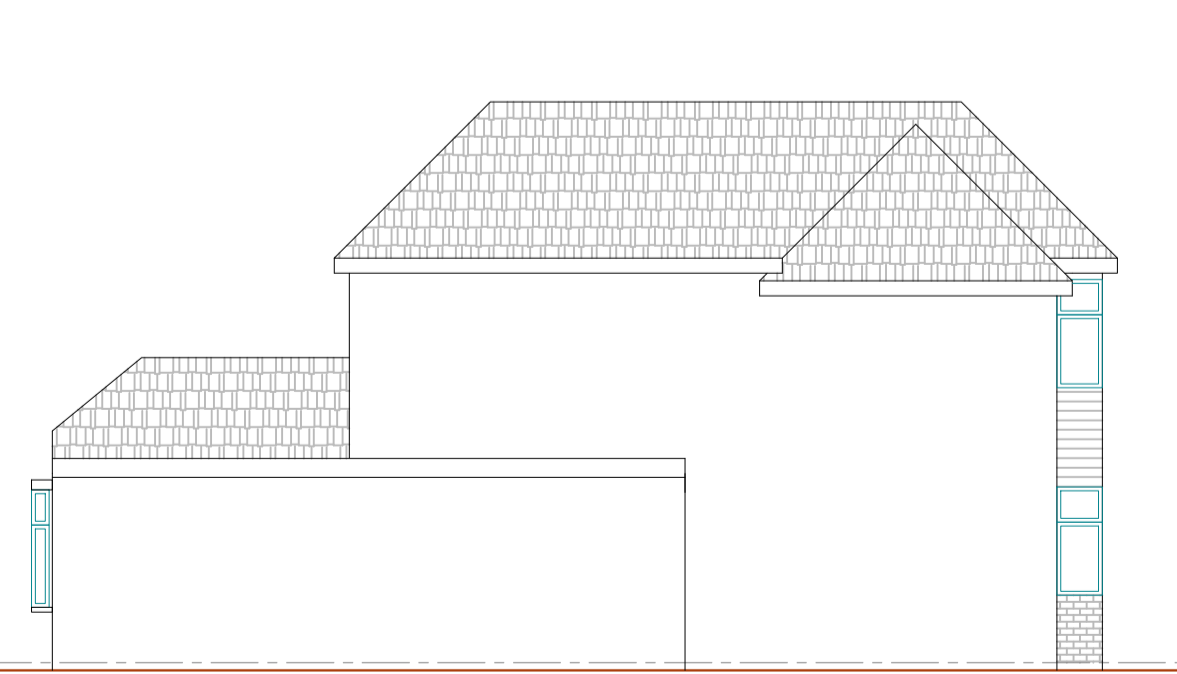

EXISTING SIDE 2 ELEVATION
SCALE 1:100

 

General Notes:
All dimensions are in millimeters unless noted otherwise.
All dimensions to be verified on site.



ARCHITECTURAL DESIGN
AND PLANNING SERVICES
Email: info@unique designers.co.uk
MITRA NIA : 07475723966

Client

Project Title

@27 Marsh Lane, London NW7 4QN

Date: 01/04/2024

Drawing Title: Existing Drawings

Scale:
1:1250
1:500
1:100

Drawing No.: 001