


first floor plan



roof plan

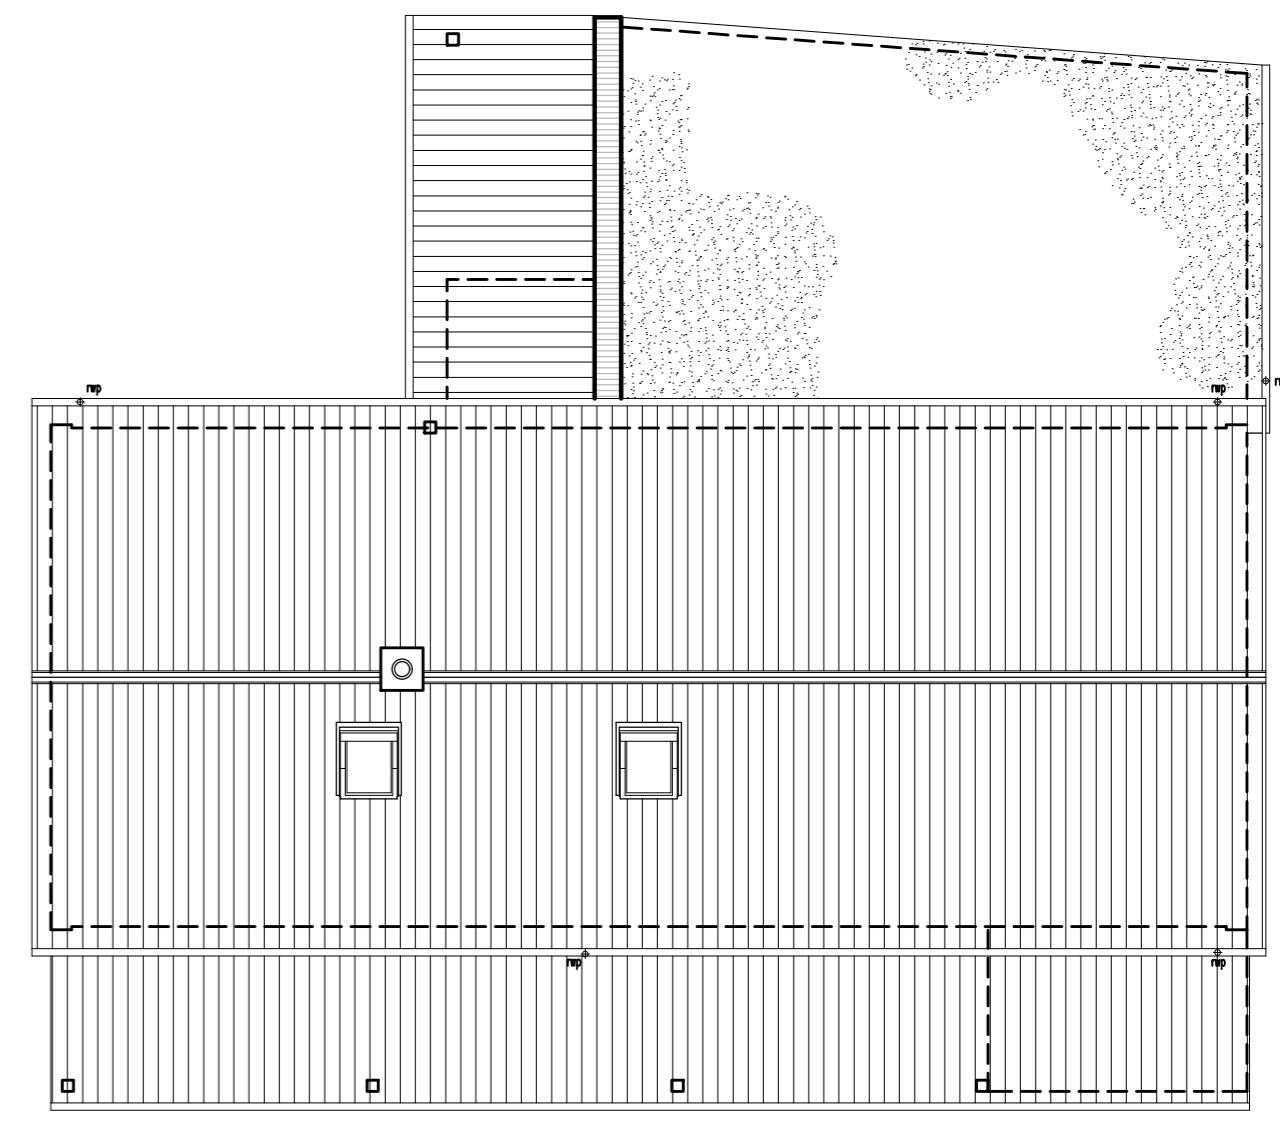


ground floor plan



Scale (m) 1:50

Although PDF files provide accurate printouts of what is on screen, small discrepancies can occur which may affect the sizes of scale drawings; check the size against the scale below and contact D+GP if you require a paper original

 

Figured dimensions are to be taken in preference to scaled dimensions, no work is to be put in hand until site dimensions have been checked and any discrepancies reported to the Architects.
The copyright of this drawing and design remains with The Duncan+Graham Partnership.

Revisions
A April 2024 Client revisions
B April 2024 Client revisions

Job title
Alterations
to
51 St Georges Road
Sandwich
for
Mr and Mrs A Waite
Drawing title
PROPOSED SCHEME
plans

the duncan+graham
partnership
chartered architects

8 Cecil Square Margate Kent CT9 1BD
tel 01843 223488
email margate@duncan-graham.co.uk
web www.duncan-graham.co.uk

Scale 1 : 50
Date April 2024
Drawn PJ
Job no **24.004**
Dwg no **02**
Rev **B**

Original drawing size: A0 A1 A2 A3 A4 Other