




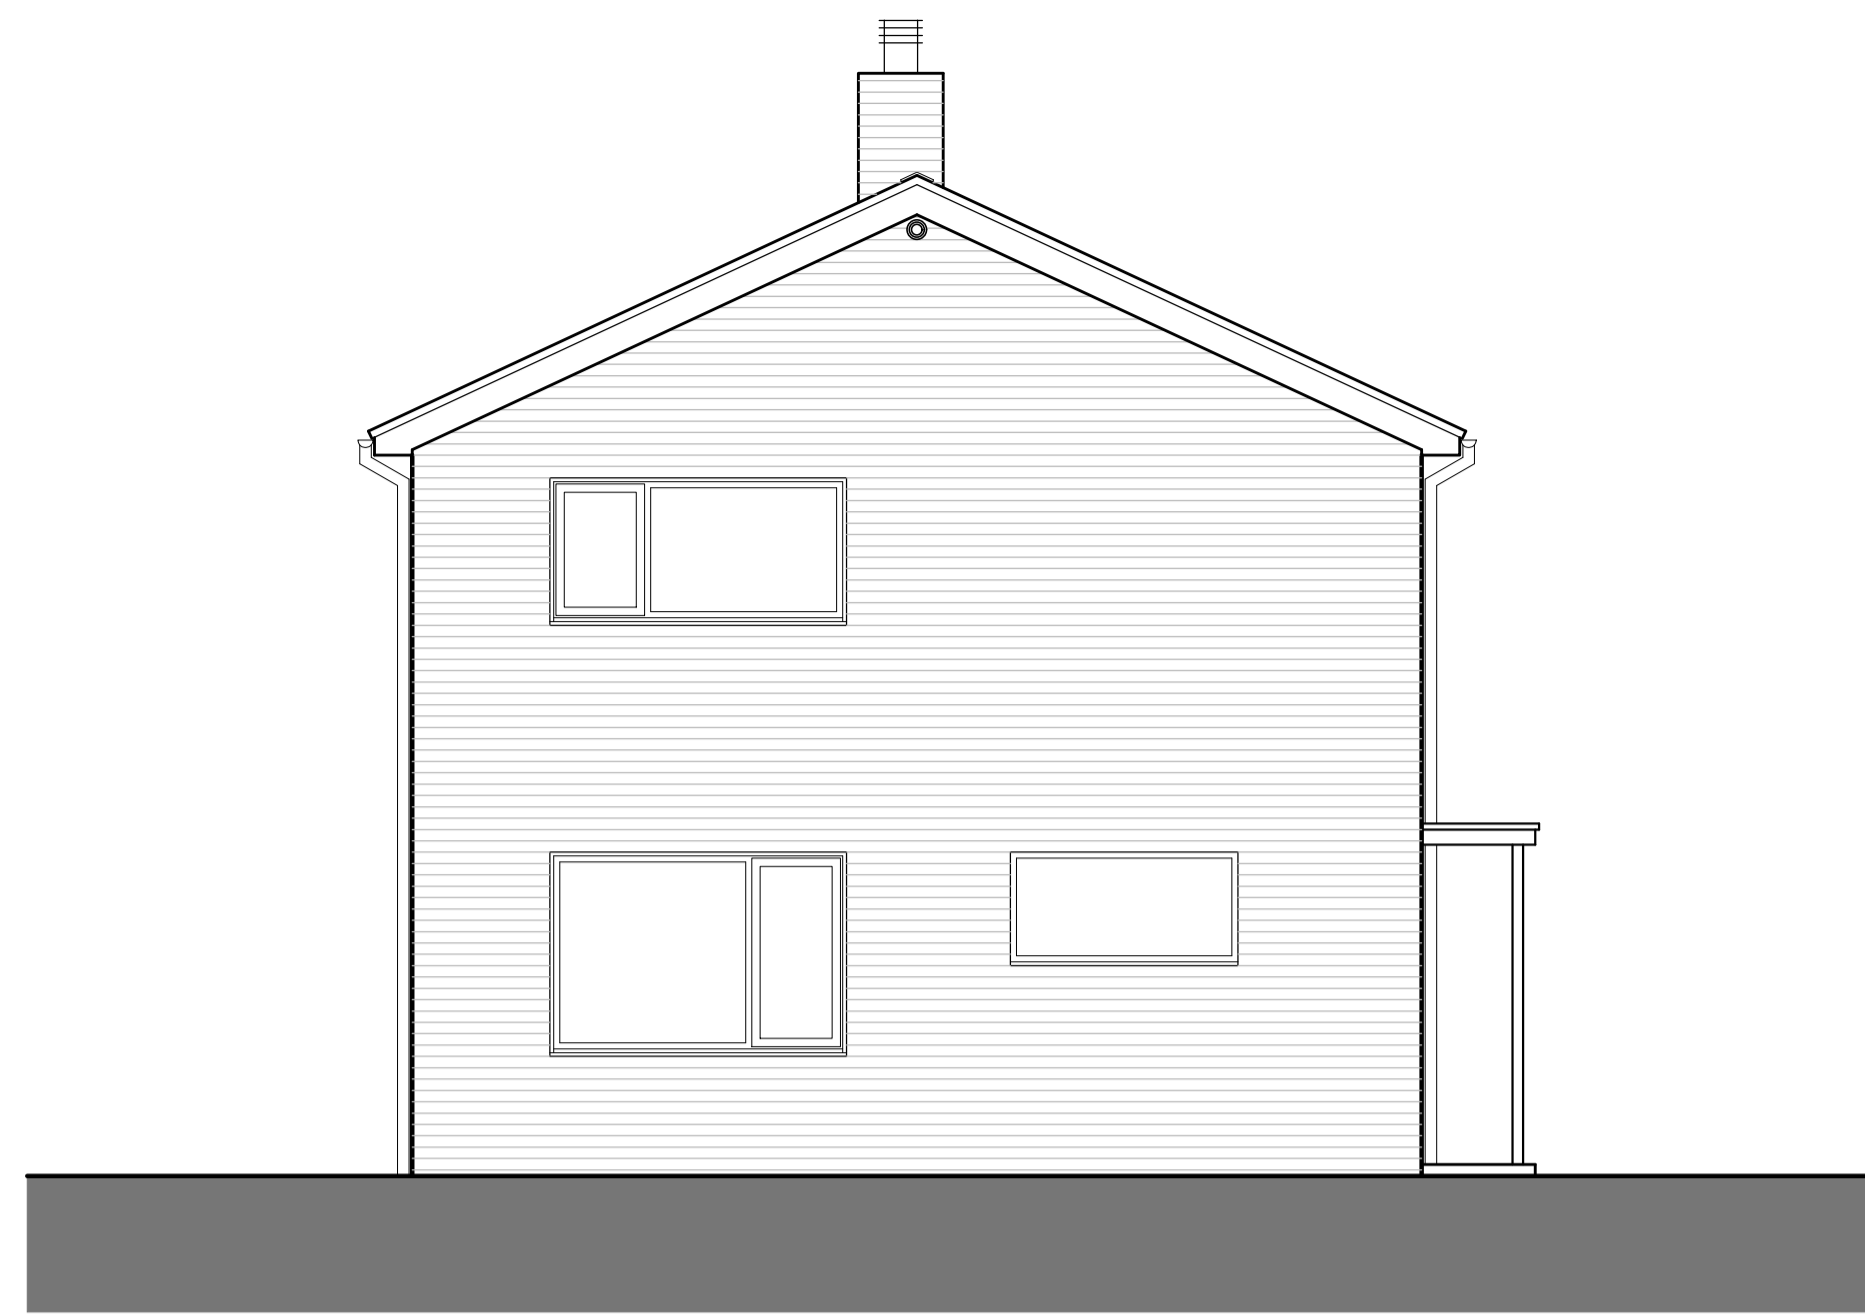

Block Plan 1: 500

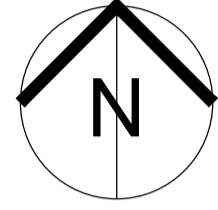

south west elevation

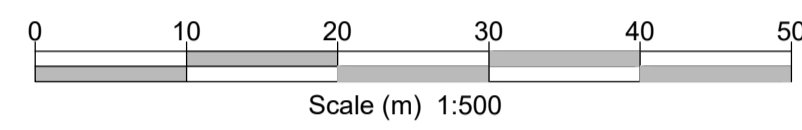


south east elevation



north east elevation




north west elevation

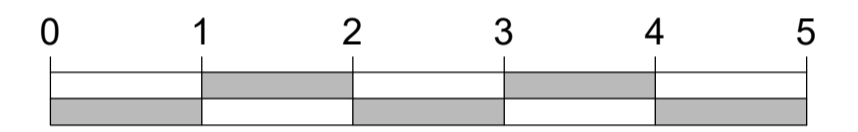

Scale (m) 1:50


Although PDF files provide accurate printouts of what is on screen, small discrepancies can occur which may affect the sizes of scale drawings; check the size against the scale below and contact D+GP if you require a paper original.

 

Figured dimensions are to be taken in preference to scaled dimensions, no work is to be put in hand until site dimensions have been checked and any discrepancies reported to the Architects.

The copyright of this drawing and design remains with The Duncan+Graham Partnership.

Revisions

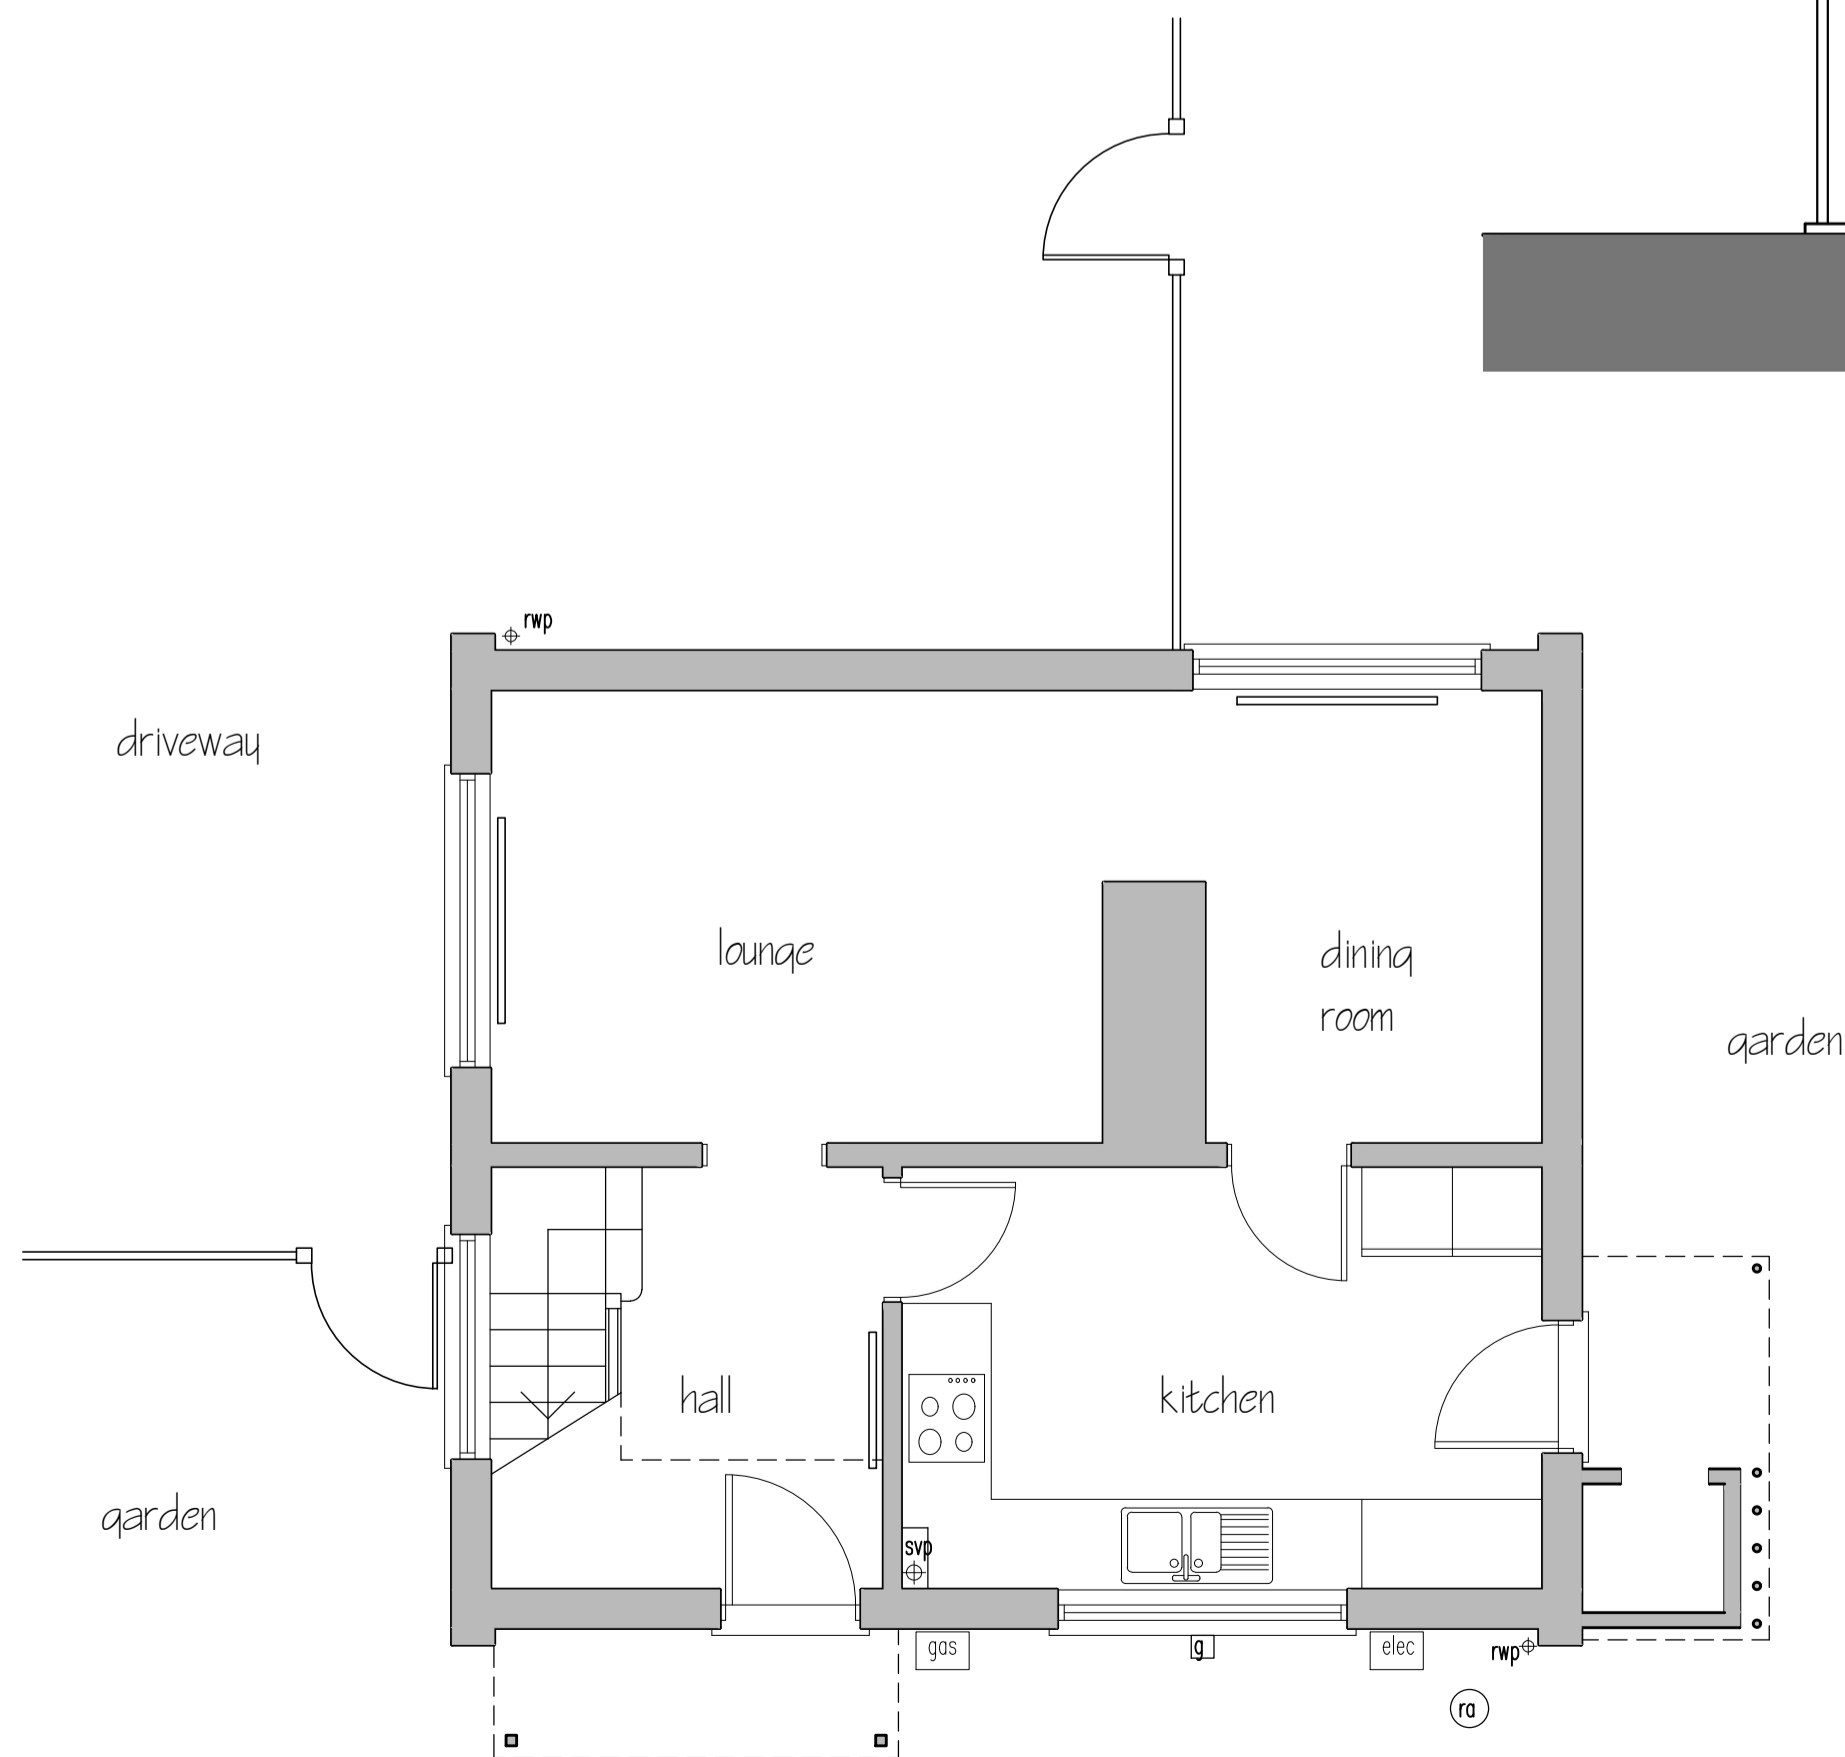

ground floor plan



first floor plan

Job title

Alterations

to

51 St Georges Road
Sandwich

for

Mr and Mrs A Waite

Drawing title

SURVEY DRAWING

plans and elevations
& block plan

the duncan+graham
partnership



Scale

1 : 50

Date

March 2024

Drawn

PG

Job no

24.004

Dwg no

01

Rev

1

8 Cecil Square Margate Kent CT9 1BD

tel

01843 223488

email

margate@duncan-graham.co.uk

web

www.duncan-graham.co.uk

Original drawing size: A0 A1 A2 A3 A4 Other