


Ground Floor Plan

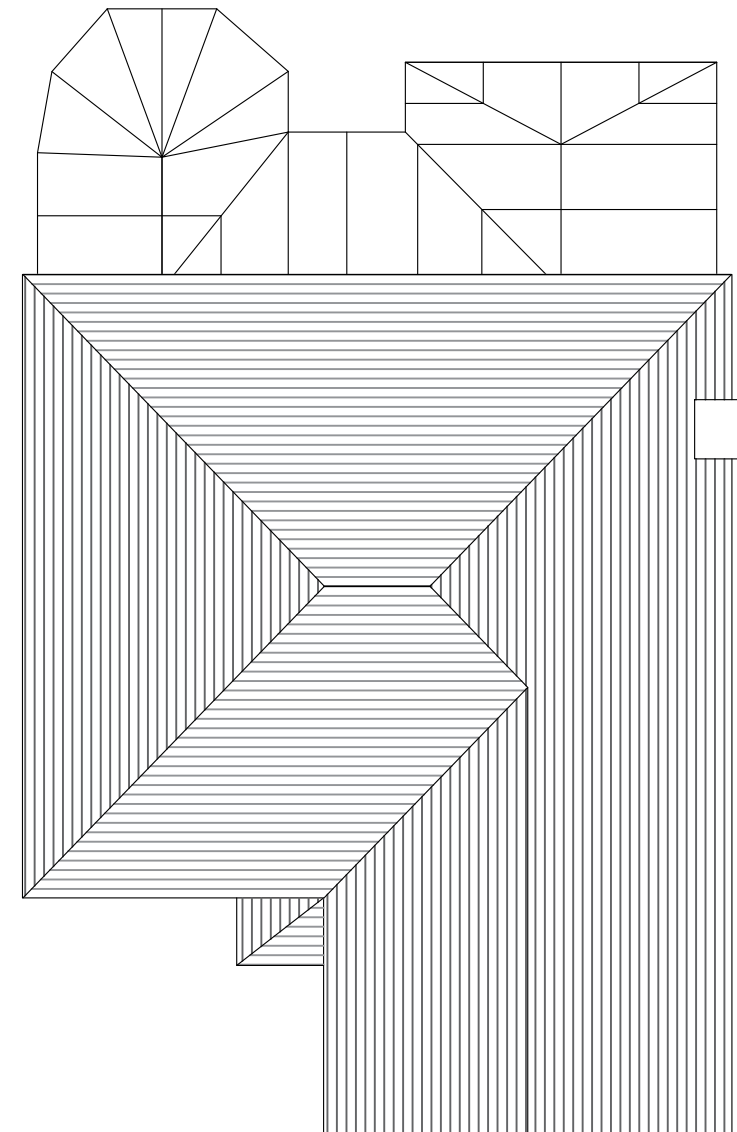

Roof Plan

NOTES

1. This drawing is copyright of: REYNOLDS DESIGN LTD. Reproduction is only to take place with our written authority.
2. These Plans are subject to 'Planning and Building Regulation Approval' or any other statute in law before building commences.
3. Any structural work where mentioned on the drawing is subject to a qualified structural and civil engineer calculations before building work commences.
4. All drawings marked preliminary or planning are not to be built or manufactured from.
5. If any discrepancies are found in the drawings these are to be brought to the attention of REYNOLDS DESIGN LTD for rectification.
6. Boundary line indicative only. Exact location must be determined on site before building work commences.

Planning				Site Address: 16 Theobalds Way, Frimley, Camberley GU16 9RF			
Drawing Title: Existing ground floor and roof plan							
Project & Drawing Number: 24.16TW.P01							
Rev:	Scale:	Sheet size:	Date:				
/	1:100	A3	April 24	www.reynoldsdesign.co.uk emily@reynoldsdesign.co.uk T: 01252 704 500			



Scale 1:100



Front Elevation



Side Elevation



Side Elevation




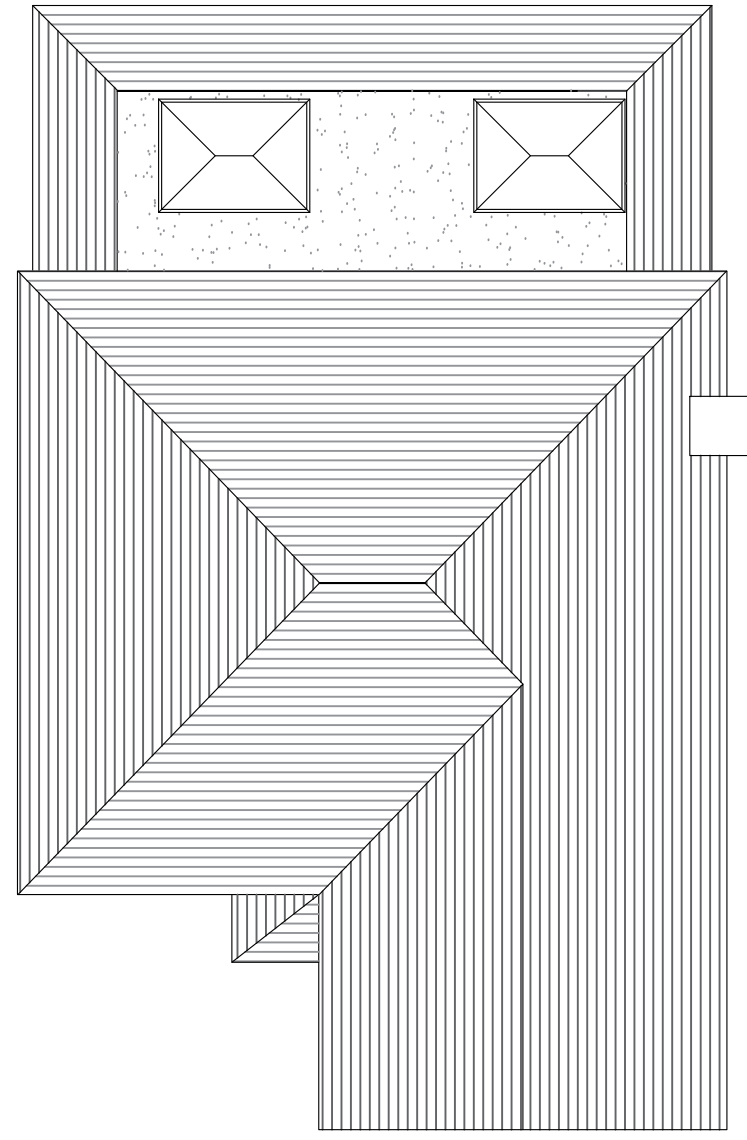
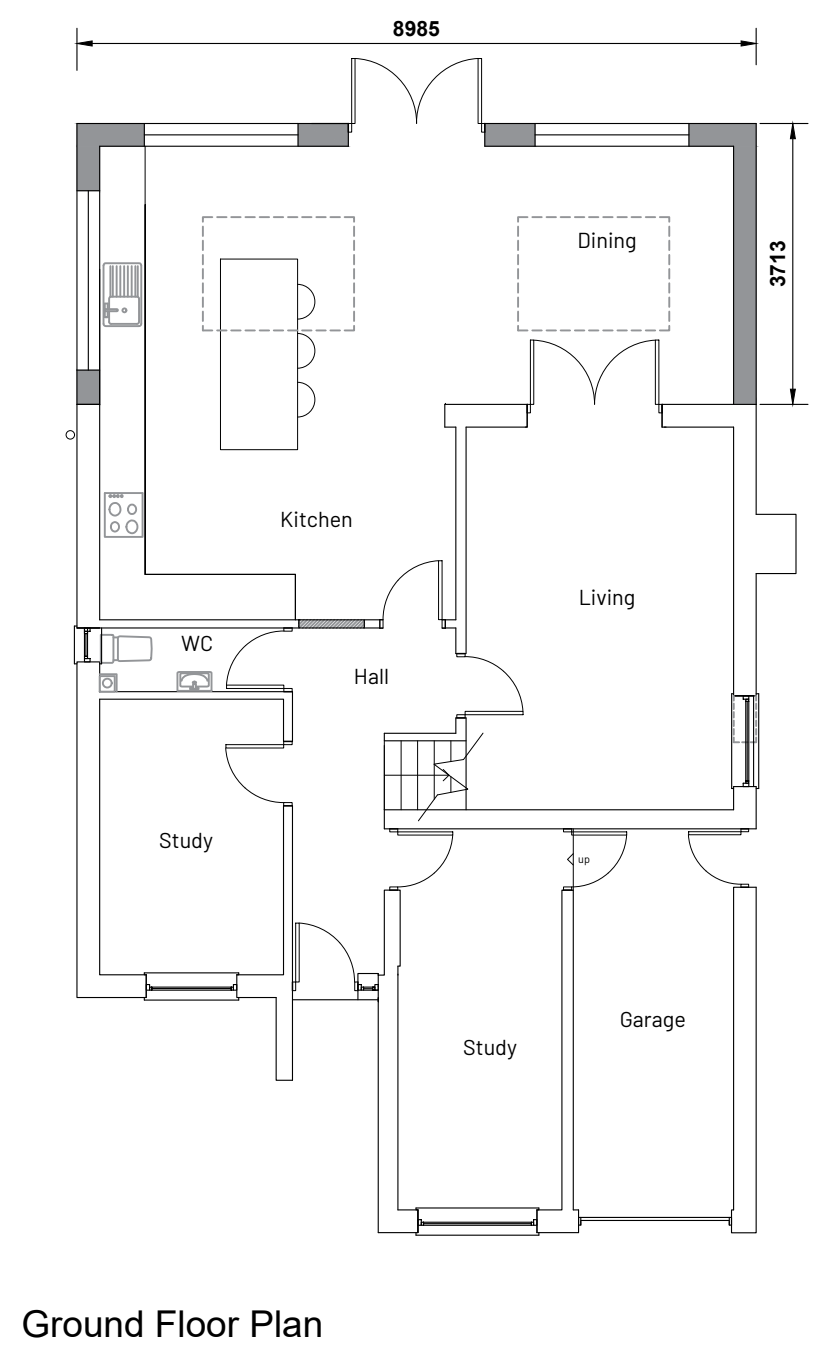
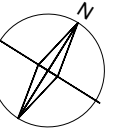
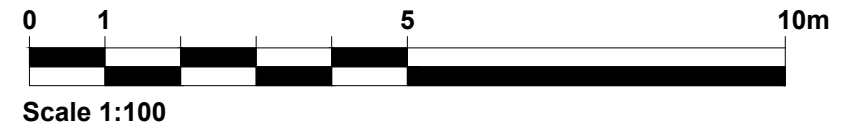
Rear Elevation

NOTES

1. This drawing is copyright of: REYNOLDS DESIGN LTD. Reproduction is only to take place with our written authority.
2. These Plans are subject to 'Planning and Building Regulation Approval' or any other statute in law before building commences.
3. Any structural work where mentioned on the drawing is subject to a qualified structural and civil engineer calculations before building work commences.
4. All drawings marked preliminary or planning are not to be built or manufactured from.
5. If any discrepancies are found in the drawings these are to be brought to the attention of REYNOLDS DESIGN LTD for rectification.
6. Boundary line indicative only. Exact location must be determined on site before building work commences.

Rev	Date	Description	Drn By
-	-	-	-
-	-	-	-
-	-	-	-

Planning				Site Address: 16 Theobalds Way, Frimley, Camberley GU16 9RF	
Drawing Title: Existing elevations					
Project & Drawing Number: 24.16TW.P02				 www.reynoldsdesign.co.uk emily@reynoldsdesign.co.uk T: 01252 704 500	
Rev:	Scale:	Sheet size:	Date:		
/	1:100	A3	April 24		



NOTES
 1. This drawing is copyright of: REYNOLDS DESIGN LTD. Reproduction is only to take place with our written authority.
 2. These Plans are subject to 'Planning and Building Regulation Approval' or any other statute in law before building commences.
 3. Any structural work where mentioned on the drawing is subject to a qualified structural and civil engineer calculations before building work commences.
 4. All drawings marked preliminary or planning are not to be built or manufactured from.
 5. If any discrepancies are found in the drawings these are to be brought to the attention of REYNOLDS DESIGN LTD for rectification.
 6. Boundary line indicative only. Exact location must be determined on site before building work commences.

Planning		Site Address: 16 Theobalds Way, Frimley, Camberley GU16 9RF	
Drawing Title: Proposed ground floor and roof plan			
Project & Drawing Number: 24.16TW.P03			
Rev:	Scale:	Sheet size:	Date:
-	1:100	A3	April 24
www.reynoldsdesign.co.uk		emily@reynoldsdesign.co.uk T: 01252 704 500	



Scale 1:100



Front Elevation



Side Elevation



Side Elevation



Rear Elevation

NOTES

1. This drawing is copyright of: REYNOLDS DESIGN LTD. Reproduction is only to take place with our written authority.
2. These Plans are subject to 'Planning and Building Regulation Approval' or any other statute in law before building commences.
3. Any structural work where mentioned on the drawing is subject to a qualified structural and civil engineer calculations before building work commences.
4. All drawings marked preliminary or planning are not to be built or manufactured from.
5. If any discrepancies are found in the drawings these are to be brought to the attention of REYNOLDS DESIGN LTD for rectification.
6. Boundary line indicative only. Exact location must be determined on site before building work commences.


Rev	Date	Description	Dwn By
-	-	-	-
-	-	-	-
-	-	-	-

Planning			
Drawing Title: Existing elevations			
Project & Drawing Number: 24.16TW.P02			
Rev:	Scale:	Sheet size:	Date:
-	1:100	A3	April 24


Site Address: 16 Theobalds Way,
Frimley,
Camberley GU16 9RF




www.reynoldsdesign.co.uk
emily@reynoldsdesign.co.uk T: 01252 704 500

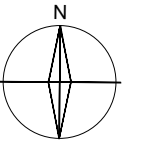

© Crown copyright 2024 Ordnance Survey 100053143

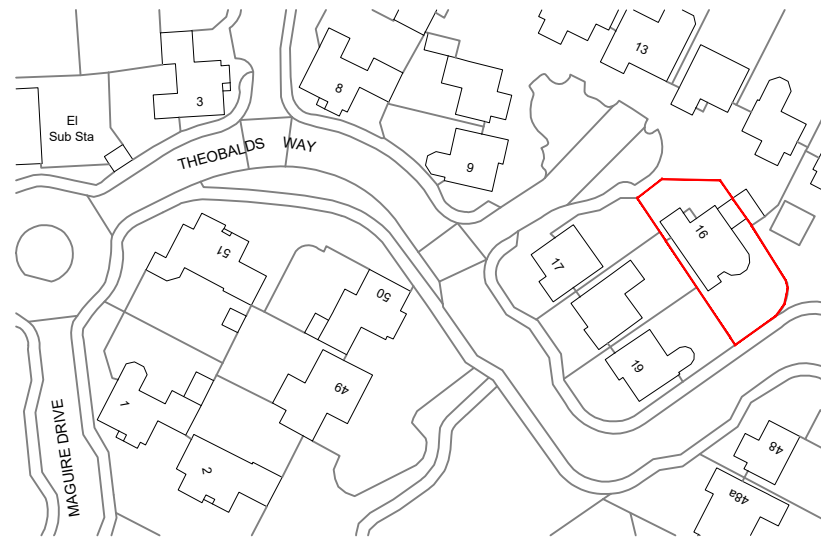

Location Plan 1:1250

 

Scale 1:1250




Block Plan 1:500



Scale 1:500

NOTES

1. This drawing is copyright of: REYNOLDS DESIGN LTD. Reproduction is only to take place with our written authority.
2. These Plans are subject to 'Planning and Building Regulation Approval' or any other statute in law before building commences.
3. Any structural work where mentioned on the drawing is subject to a qualified structural and civil engineer calculations before building work commences.
4. All drawings marked preliminary or planning are not to be built or manufactured from.
5. If any discrepancies are found in the drawings these are to be brought to the attention of REYNOLDS DESIGN LTD for rectification.
6. Boundary line indicative only. Exact location must be determined on site before building work commences.

Planning				Site Address: 16 Theobalds Way, Frimley, Camberley GU16 9RF			
Drawing Title: Location and Block Plan							
Project & Drawing Number: 24.16TW.SITE				 www.reynoldsdesign.co.uk emily@reynoldsdesign.co.uk T: 01252 704 500			
Rev:	Scale:	Sheet size:	Date:				
-	varies	A3	April 24				

Rev	Date	Description	Drn By
-	-	-	-
-	-	-	-
-	-	-	-