


01 - ROOF PLAN



02- RIGHT SIDE ELEVATION



03- REAR ELEVATION

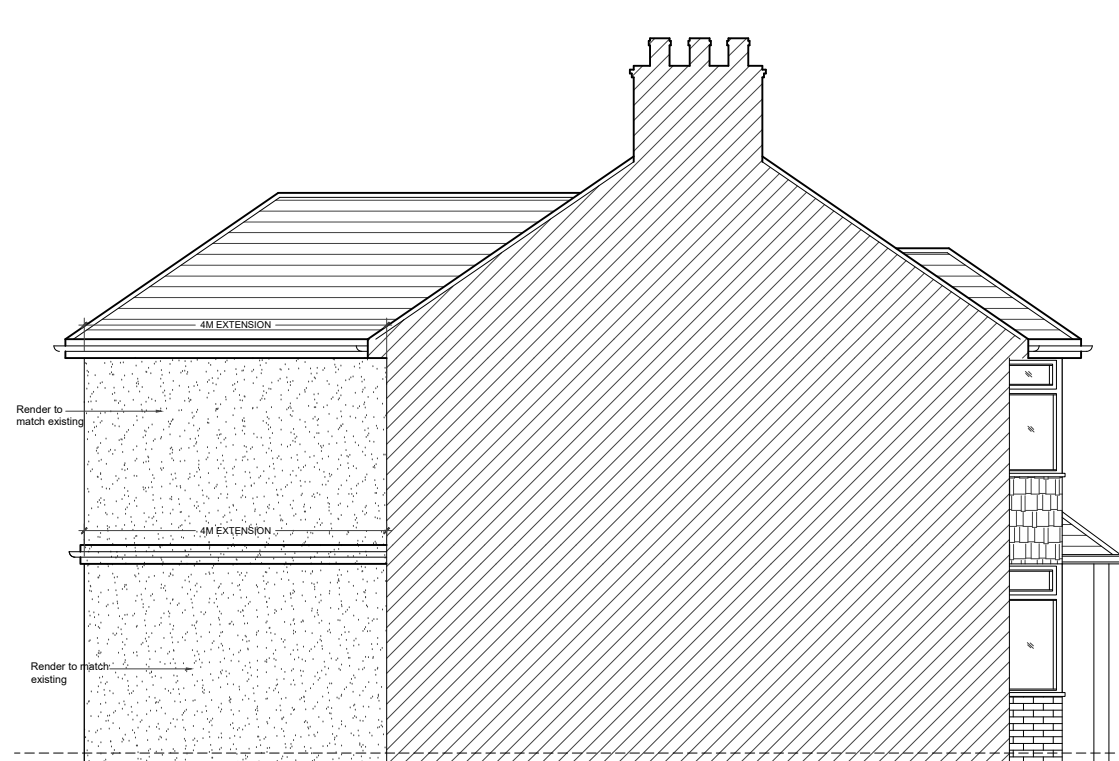


04- LEFT SIDE ELEVATION

- NOTES
- Dimensions are not to be scaled from this drawing by contractors. The contractor is requested to check all dimensions before the work started.
  - Report any discrepancies to the client or architect before undertaking the work described in the drawings.
  - Dimensions are approximate site dimensions and are to be verified by the contractor on site before any fabrication/site works i.e foundations etc occur
  - Contractor is responsible for all temporary propping to existing structure

LEGEND

- EXISTING
- PROPOSED
- DEMOLISHED

 

Scale

REVISIONS			
NO.	DESCRIPTION	DATE	BY

**HOUSE-HOLDER APPLICATION**

**DESIGN ENDEAVOURS LTD**  
 M: 0786580774, 07883602259  
 E: design.endeavour@gmail.com

Project: **42 LAWN CLOSE**  
 LONDON, SL3 9LA

Title: **PROPOSED ROOF PLAN & ELEVATIONS**

Scale: 1:100@A3	Drawn: JTS	Approved:	Date: APR-24
Job No: DE-1122/24	Drawing No: PH-42LC-06	Rev.:	-