


01 - GROUND FLOOR PLAN



02 - FIRST FLOOR PLAN

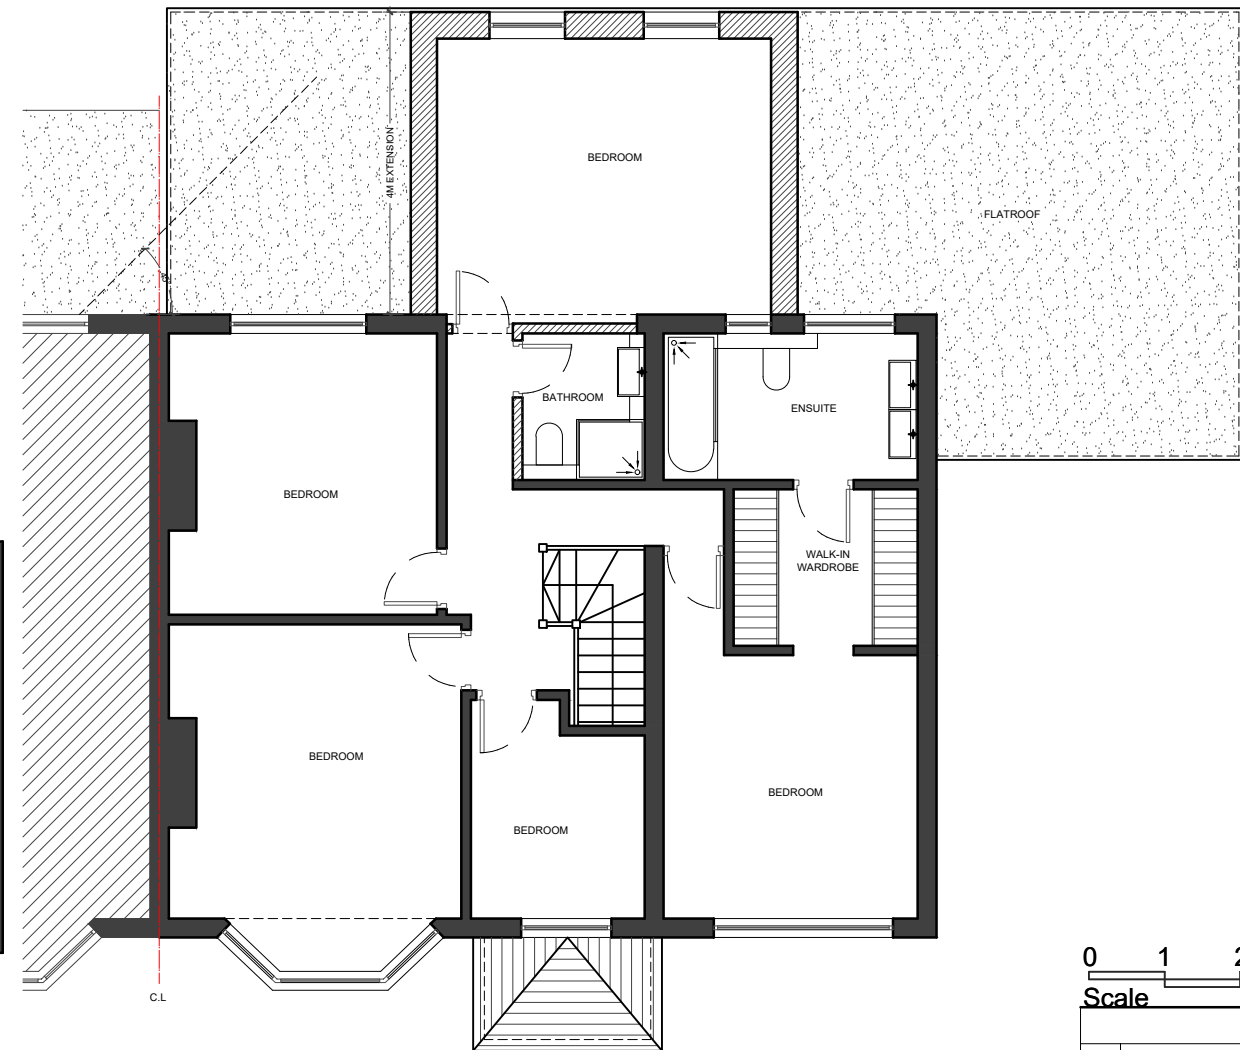


03- FRONT ELEVATION

- NOTES
- Dimensions are not to be scaled from this drawing by contractors. The contractor is requested to check all dimensions before the work started.
 - Report any discrepancies to the client or architect before undertaking the work described in the drawings.
 - Dimensions are approximate site dimensions and are to be verified by the contractor on site before any fabrication/site works i.e foundations etc occur
 - Contractor is responsible for all temporary propping to existing structure

LEGEND

- EXISTING
- ▨ PROPOSED
- ▭ DEMOLISHED

 

Scale

REVISIONS			
NO.	DESCRIPTION	DATE	BY

HOUSE-HOLDER APPLICATION

DESIGN ENDEAVOURS LTD
 M: 0786580774, 07883602259
 E: design.endeavour@gmail.com

Project: **42 LAWN CLOSE**
 LONDON, SL3 9LA

Title: **PROPOSED PLANS & ELEVATIONS**

Scale: 1:100@A3	Drawn: JTS	Approved:	Date: APR-24
Job No: DE-1122/24	Drawing No: PH-42LC-05	Rev: -	