



Material key:


- 1 - Black Stained Feather Edge Weatherboarding
- 2 - Soft Wood Windows Stained Black
- 3 - Roof - Dark Gray "Sarnafil " or Similar Single Ply Membrane

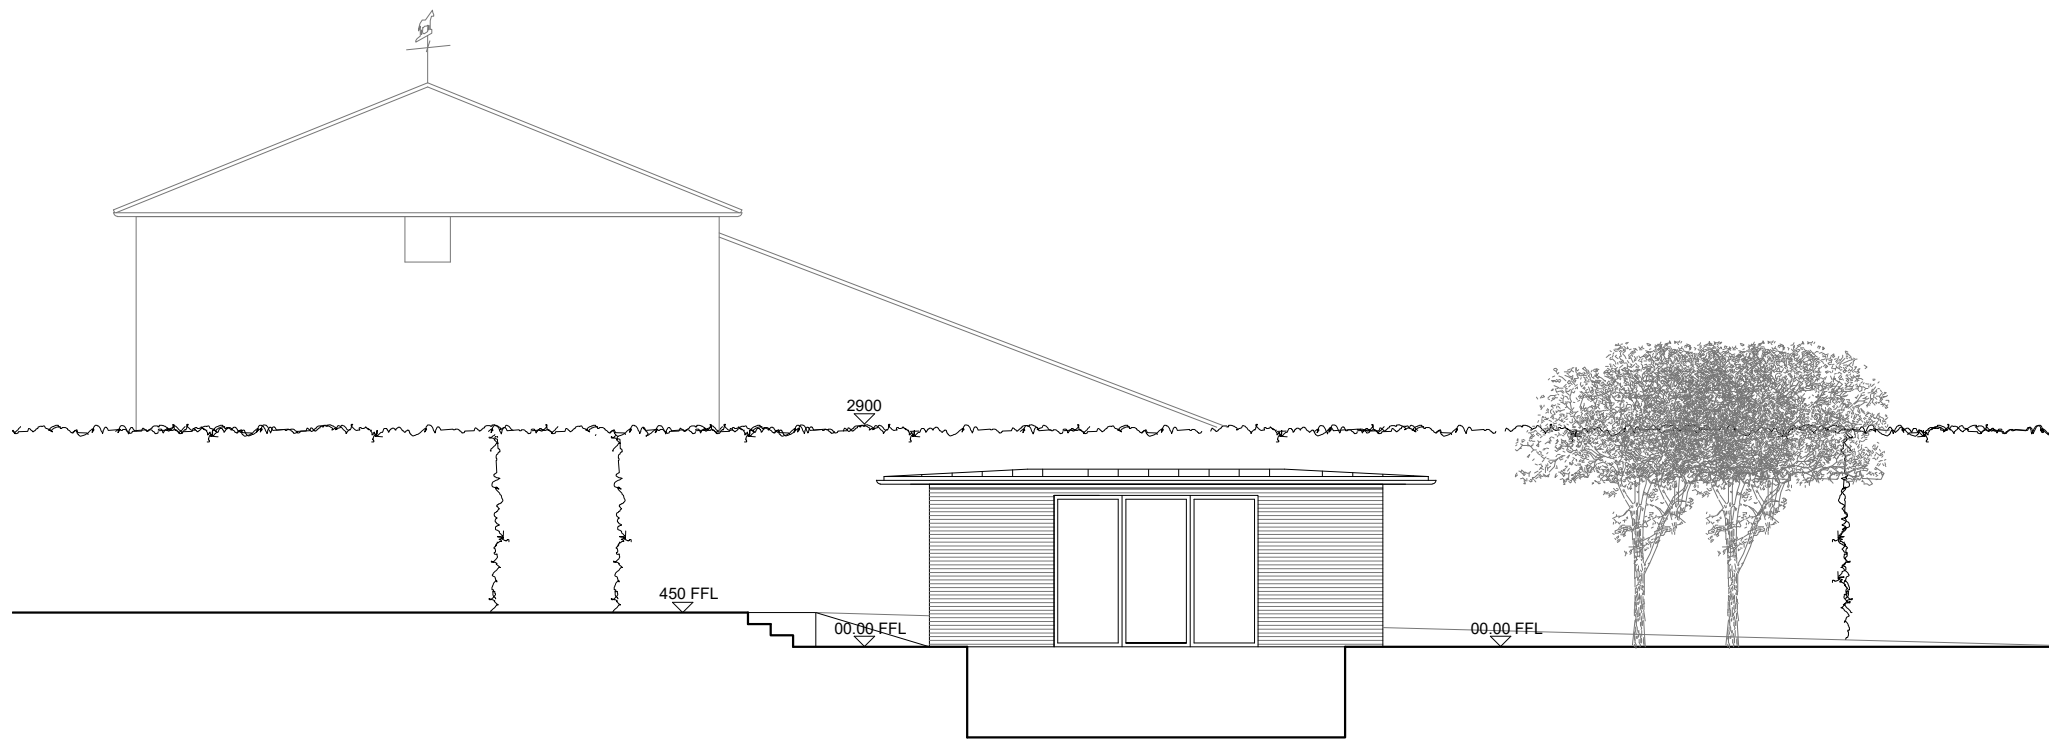


West Elevation

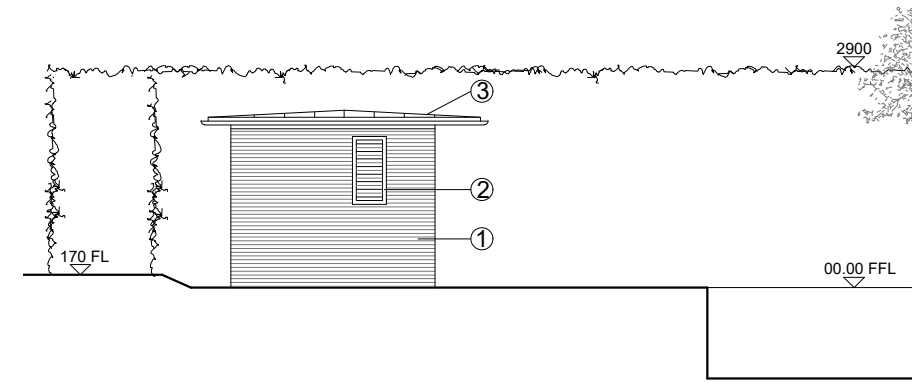



North Elevation

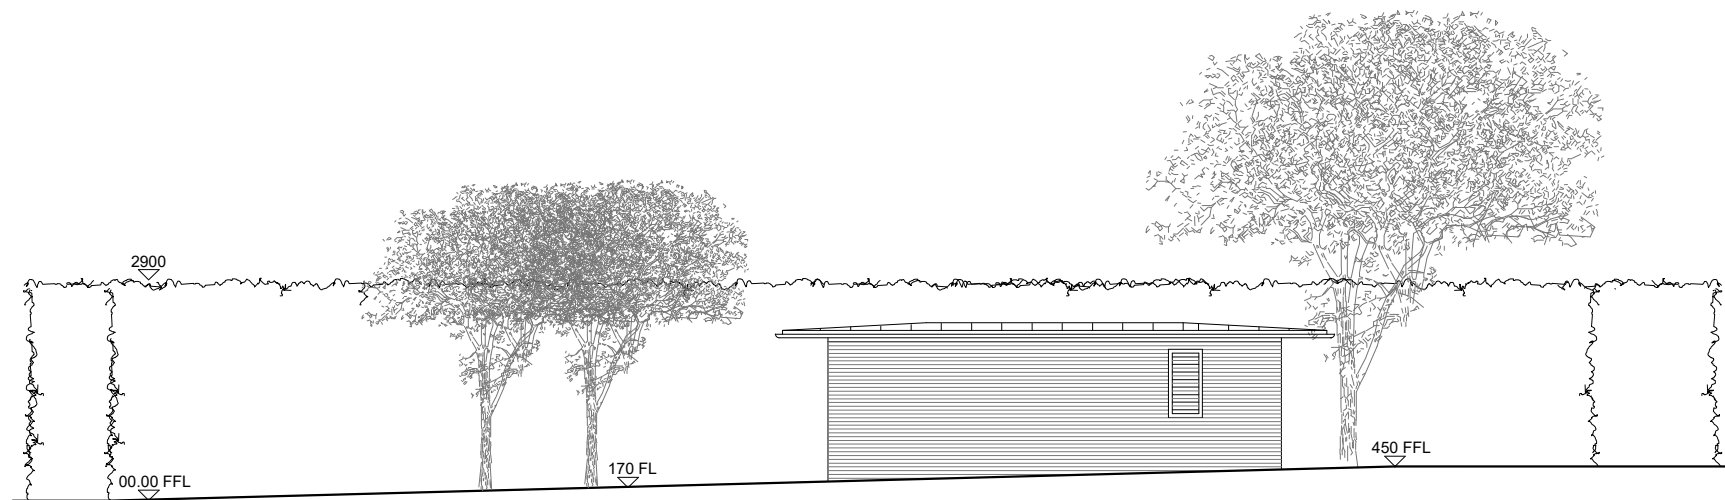

East Elevation

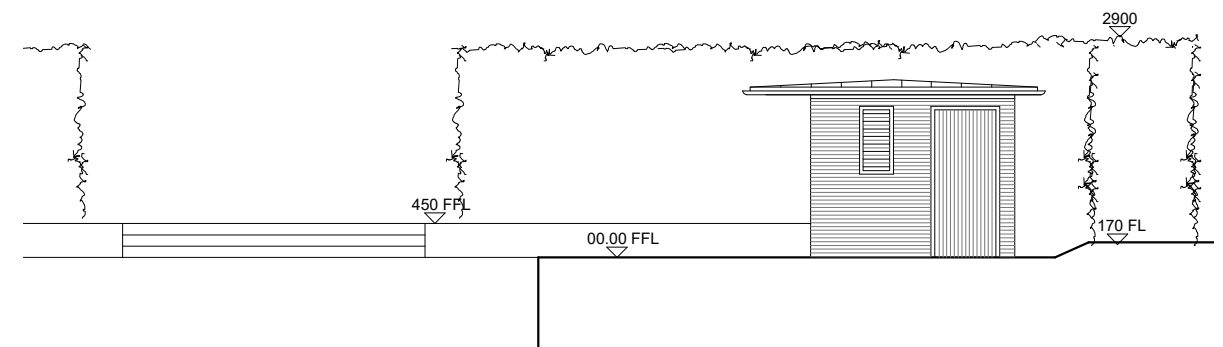

South Elevation

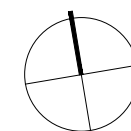 

Notes:
Report all errors and omissions to the architect.
Dimensions to be checked on site prior to fabrication.
~~No dimensions to be scaled from this drawing.~~

Rev	Description	Date	Initials

	Unit 2 5 Drysdale Street London N1 6ND 020 7739 2050 hoxdesign.co.uk	New Street Farm, SG11 1PJ New Swimming Pool Proposed Pool House Elevations	Scale 1:100	Drawing No. 734 / 2P-04
	Date Sep 2023 Drawn By PM	Rev. TA	Date Sep 2023	Initials TA