



Ground Floor

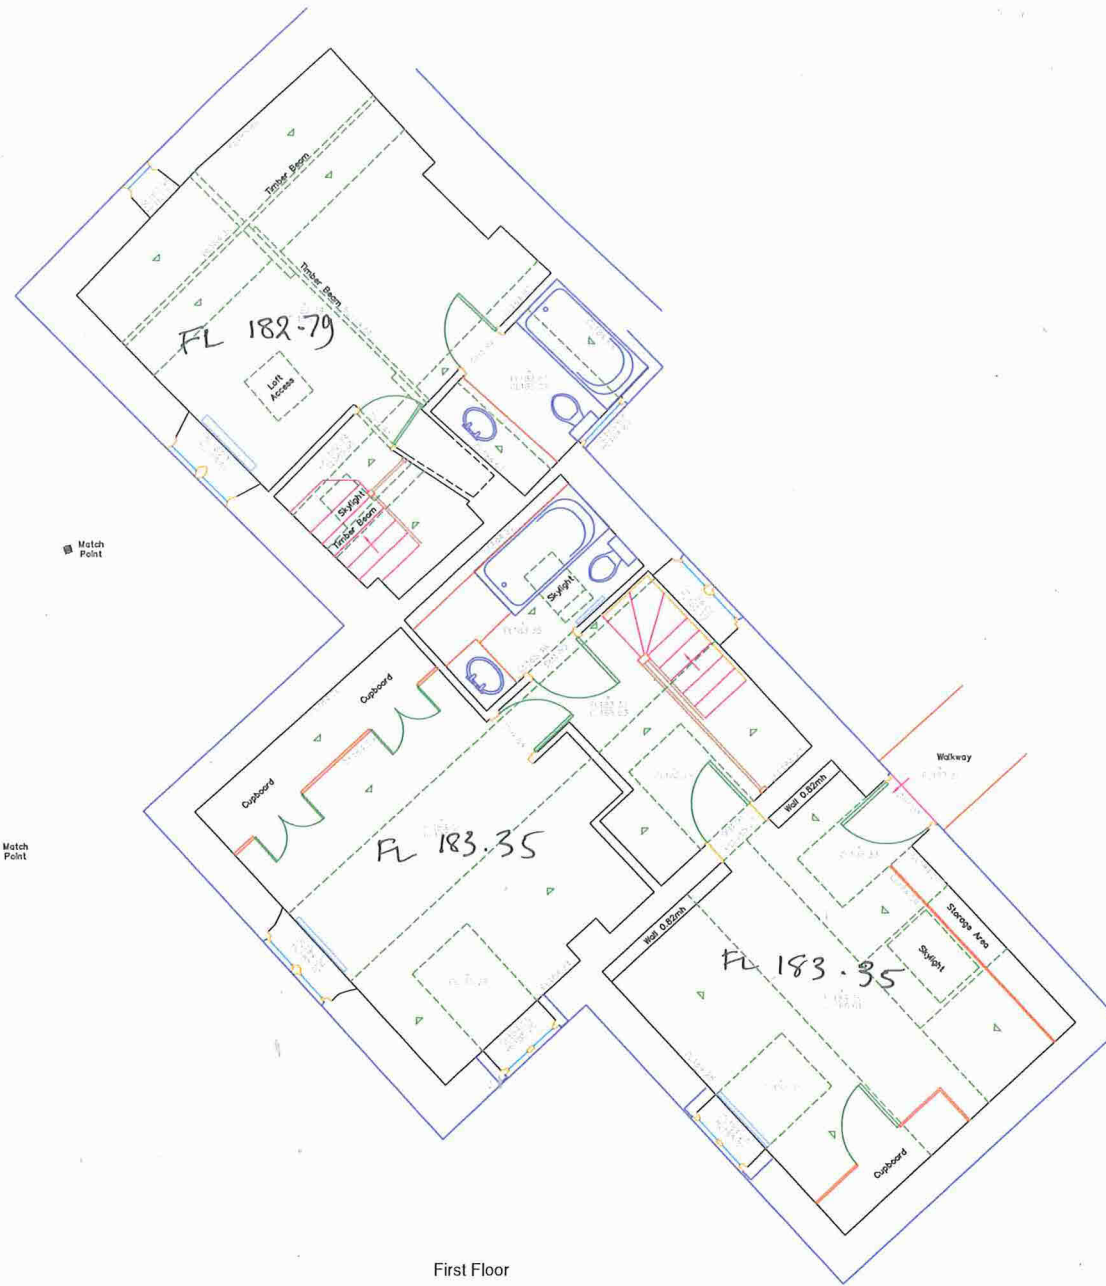

First Floor

FLOOR PLANS AS EXISTING SCALE 1:100 AT A3
DIGITAL MEASURED SURVEY DRAWING

 

Legend :

	Door
	Steps, arrow indicates up.
	Casting details
	Sloping ceiling
	Underside of Beam Level
	Ceiling Level
	Door Height
	False Ceiling Level
	Floor Level
	Window Head Level
	Opening Height
	Window Sill Level

Notes :

- Do not scale from this drawing. Please refer to source CAD file for dimensions.

Rev	Description	Date	Initial
1	Original Issue	22/09/22	KDL

CLIENT

MS FREDA BONNET
WOODSIDE COTTAGE
OAKRIDGE LYNCH
STROUD
GLOUCESTER
GL6 7NY

MALCOLM HUGHES
CHARTERED LAND SURVEYORS

MALCOLM HUGHES
CHERRY TREE HOUSE
CARMARTHEN ROAD
SWANSEA

Project

WOODSIDE COTTAGE
OAKRIDGE LYNCH, STROUD

Title

Building Floor Plans
Sheet 1 of 1

Scale @A1	Date	Drawn	Checked
1:50 A1	Sep 2022	KDL	AT

Cad File Name

59225-MH-VTO-Woodside-M2-G-0001