



North



Existing Location Plan

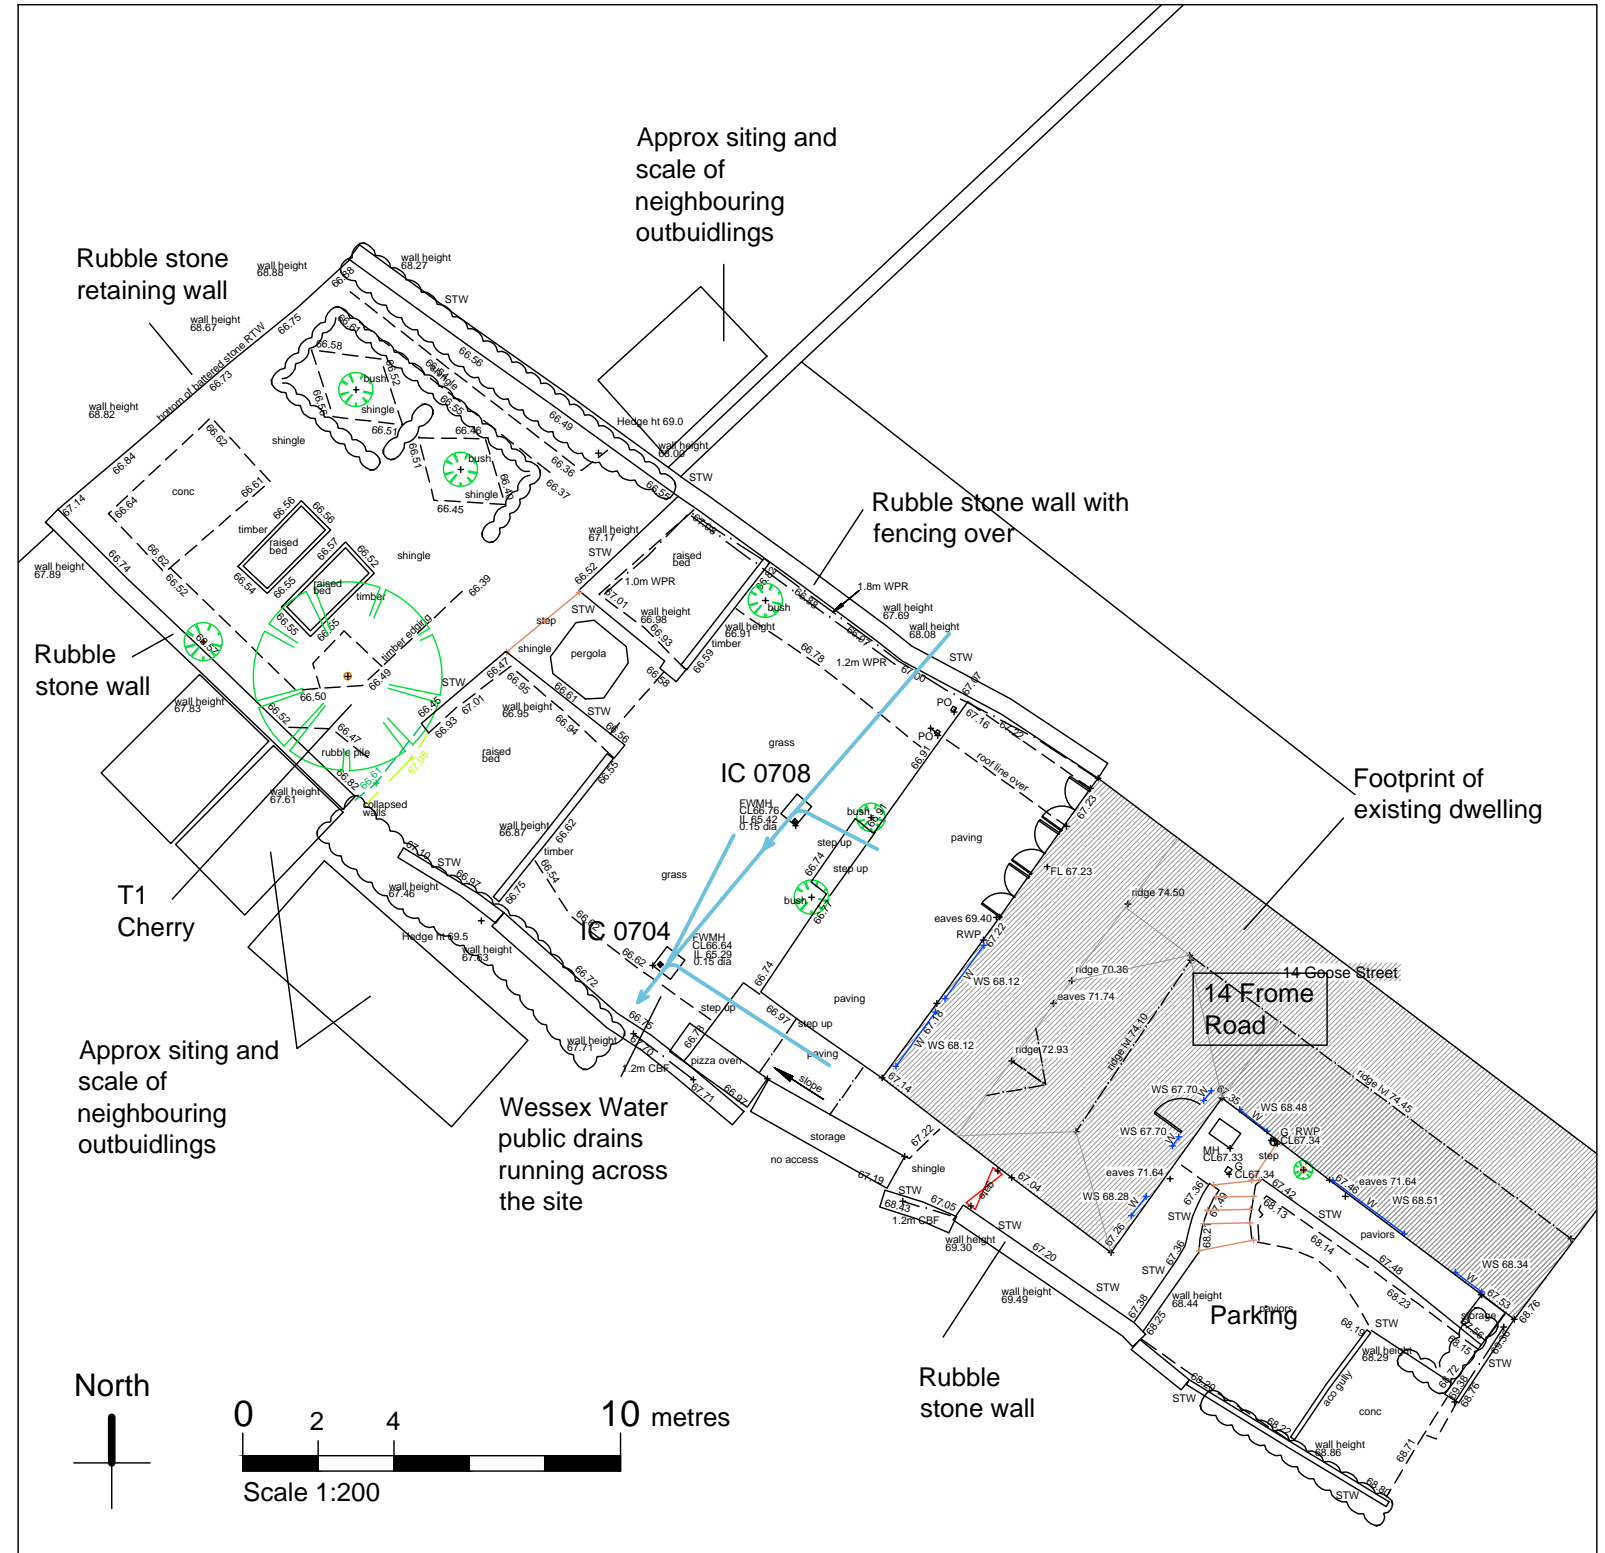

North

 

Existing Site Plan

Revision Notes	Notes	Client Mark & Antonia McElney 14 Frome Road Beckington	Architect Abi McGillivray Architecture 7 Goose Street, Beckington Somerset BA11 6SS Tel: 01373 831585 / 07811438654 www.amarchitecture.co.uk	14 Frome Road, Garden Annex			
				Drawing Title Existing Location and Site Plans			
				Scales 1:1250 1:200 @ A3	Job Number 247	Drawing Number 001	Revision -
		Date 04/04 / 2024					