


**T1 Cherry**

Application for tree works - or tree in Conservation Area

Last application January 2019 - Approved, and works carried out as approved early 2019. Ref: 2019/0088/TCA

Prior to construction commencing - Permission sought to prune canopy to a Max 750mm (25%) to protect tree and provide space for construction and scaffolding.

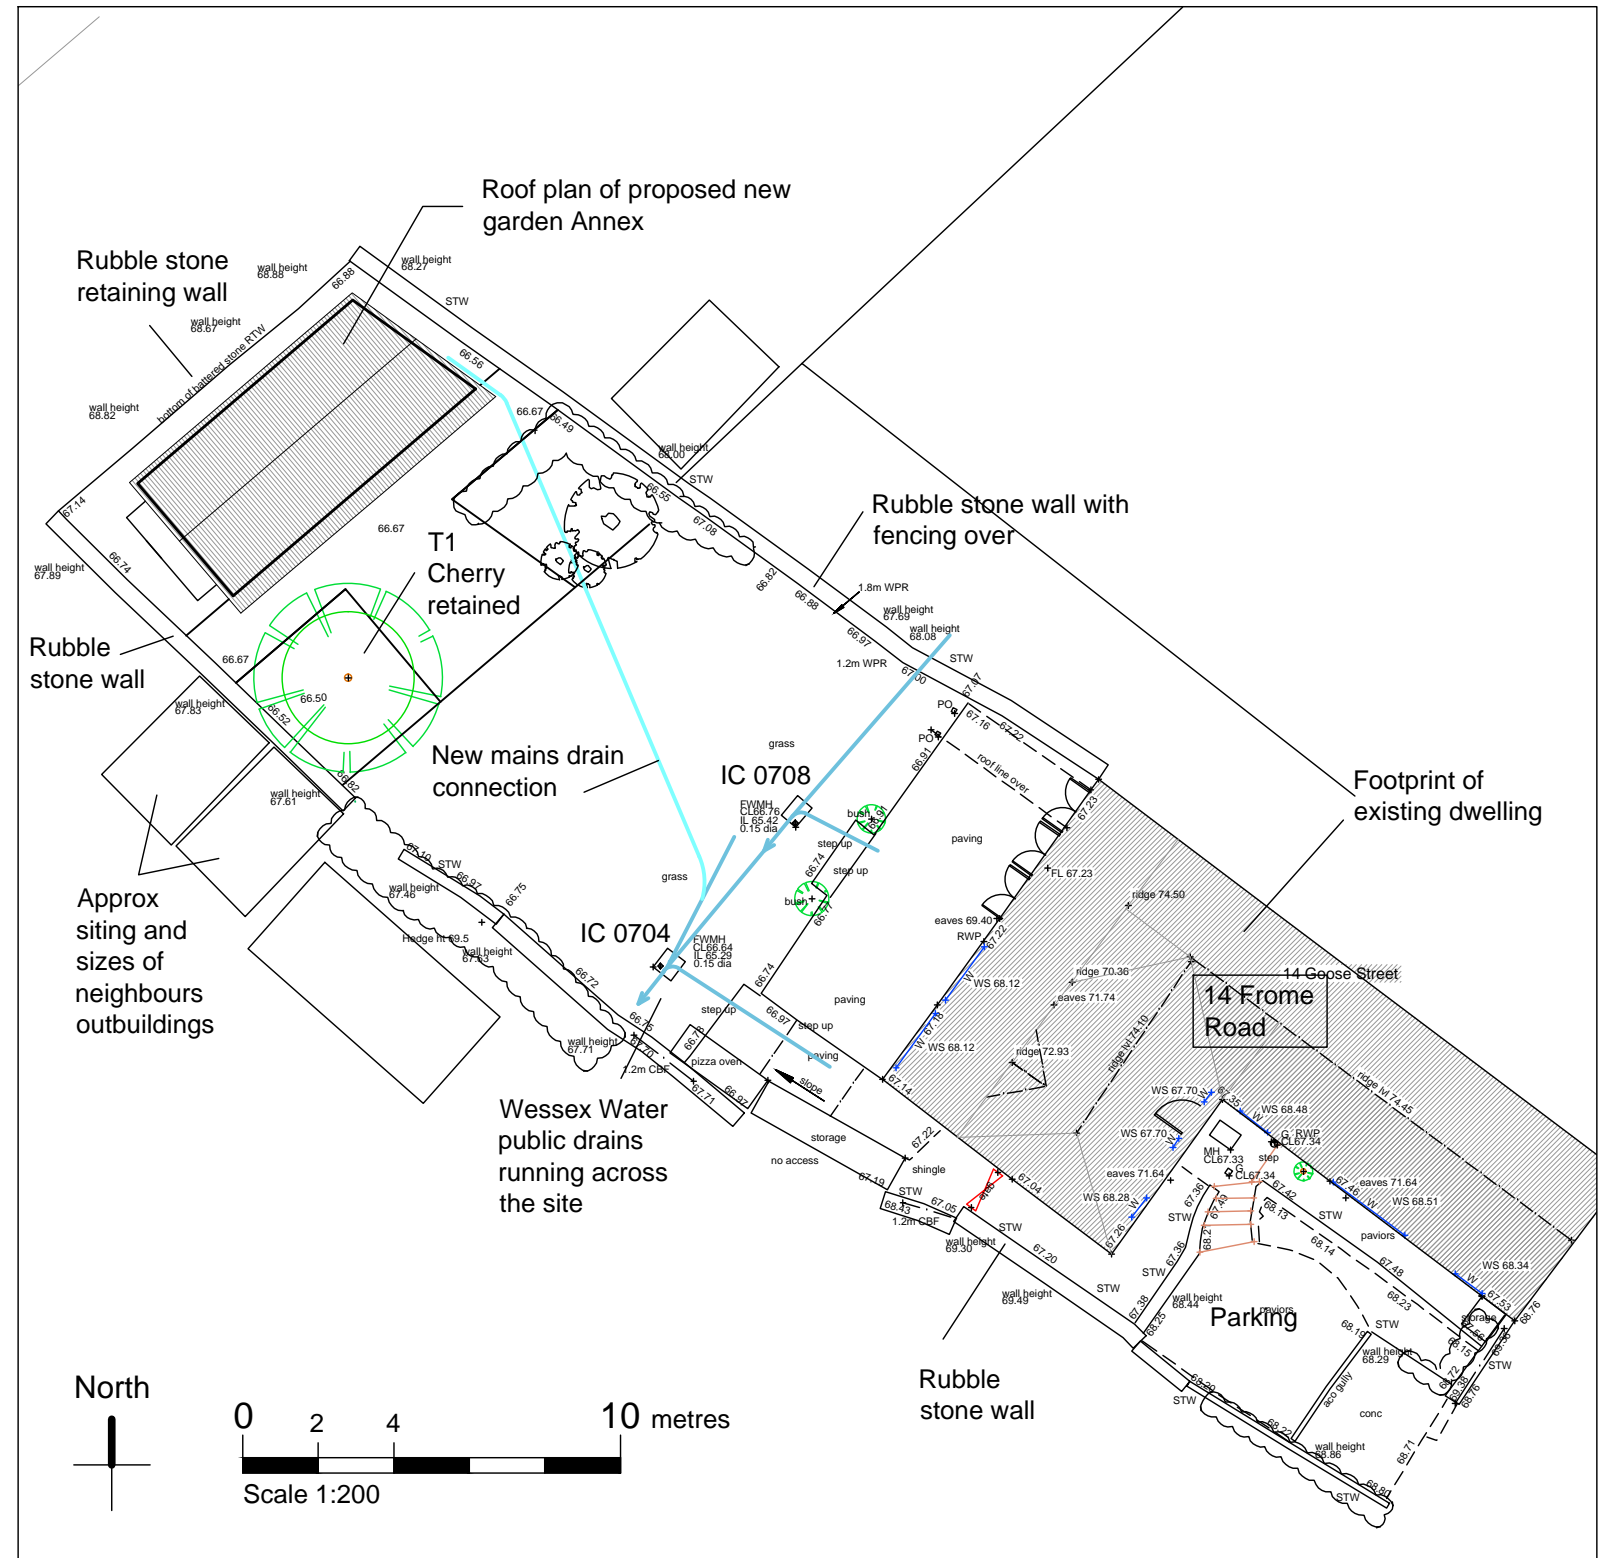

Proposed Site Plan

<p>Revision Notes</p> <p>rev A 23 04 2024 Issued for planning</p>	<p>Notes</p>	<p>Client</p> <p>Mark &amp; Antonia McElney 14 Frome Road Beckington</p>	<p>Architect</p> <p>Abi McGillivray Architecture 7 Goose Street, Beckington Somerset BA11 6SS Tel: 01373 831585 / 07811438654 www.amarchitecture.co.uk</p>	<p>14 Frome Road, Garden Annex</p>							
				<p>Drawing Title</p> <p>Proposed Site Plan</p>							
		<p>Scales</p> <p>1:200 @ A3</p> <p>Date</p> <p>11/04 / 2024</p>	<table border="1"> <thead> <tr> <th>Job Number</th> <th>Drawing Number</th> <th>Revision</th> <th>Status</th> </tr> </thead> <tbody> <tr> <td>247</td> <td>003</td> <td>A</td> <td>Planning</td> </tr> </tbody> </table>	Job Number	Drawing Number	Revision	Status	247	003	A	Planning
Job Number	Drawing Number	Revision	Status								
247	003	A	Planning								