
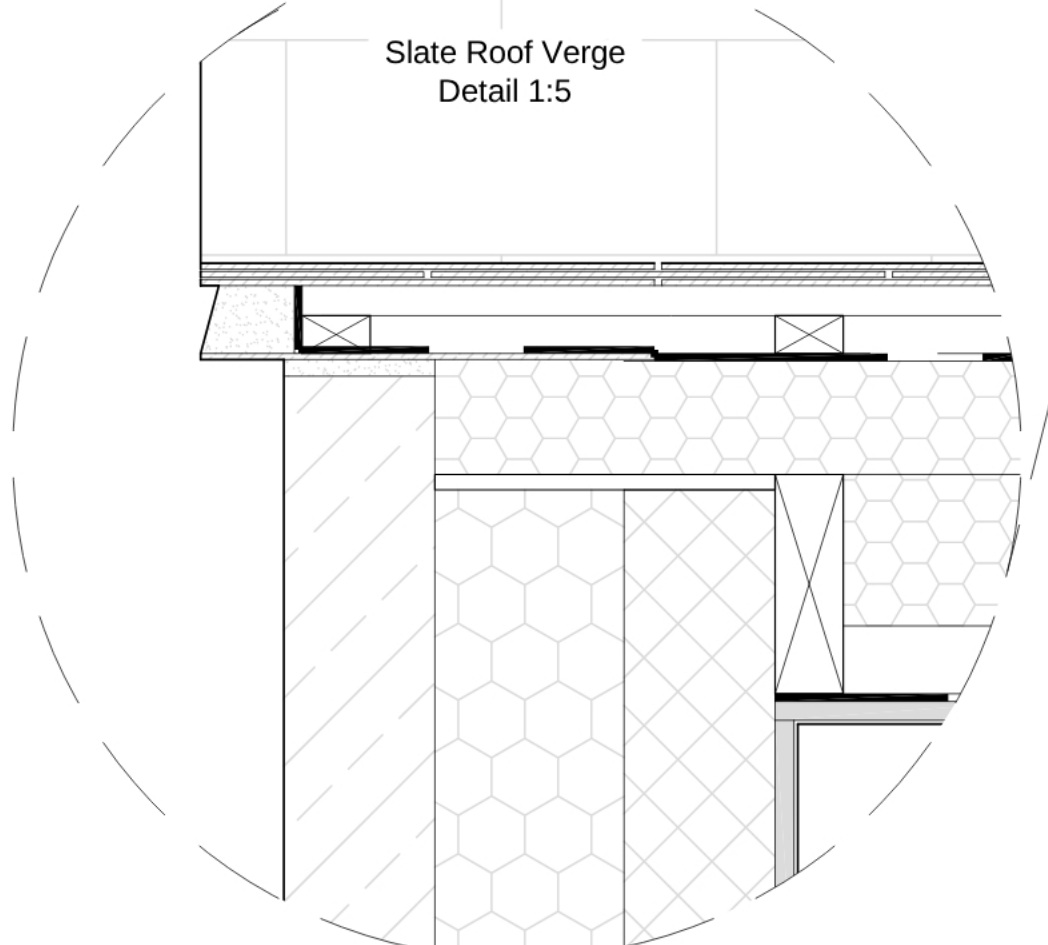


South Elevation
1:100

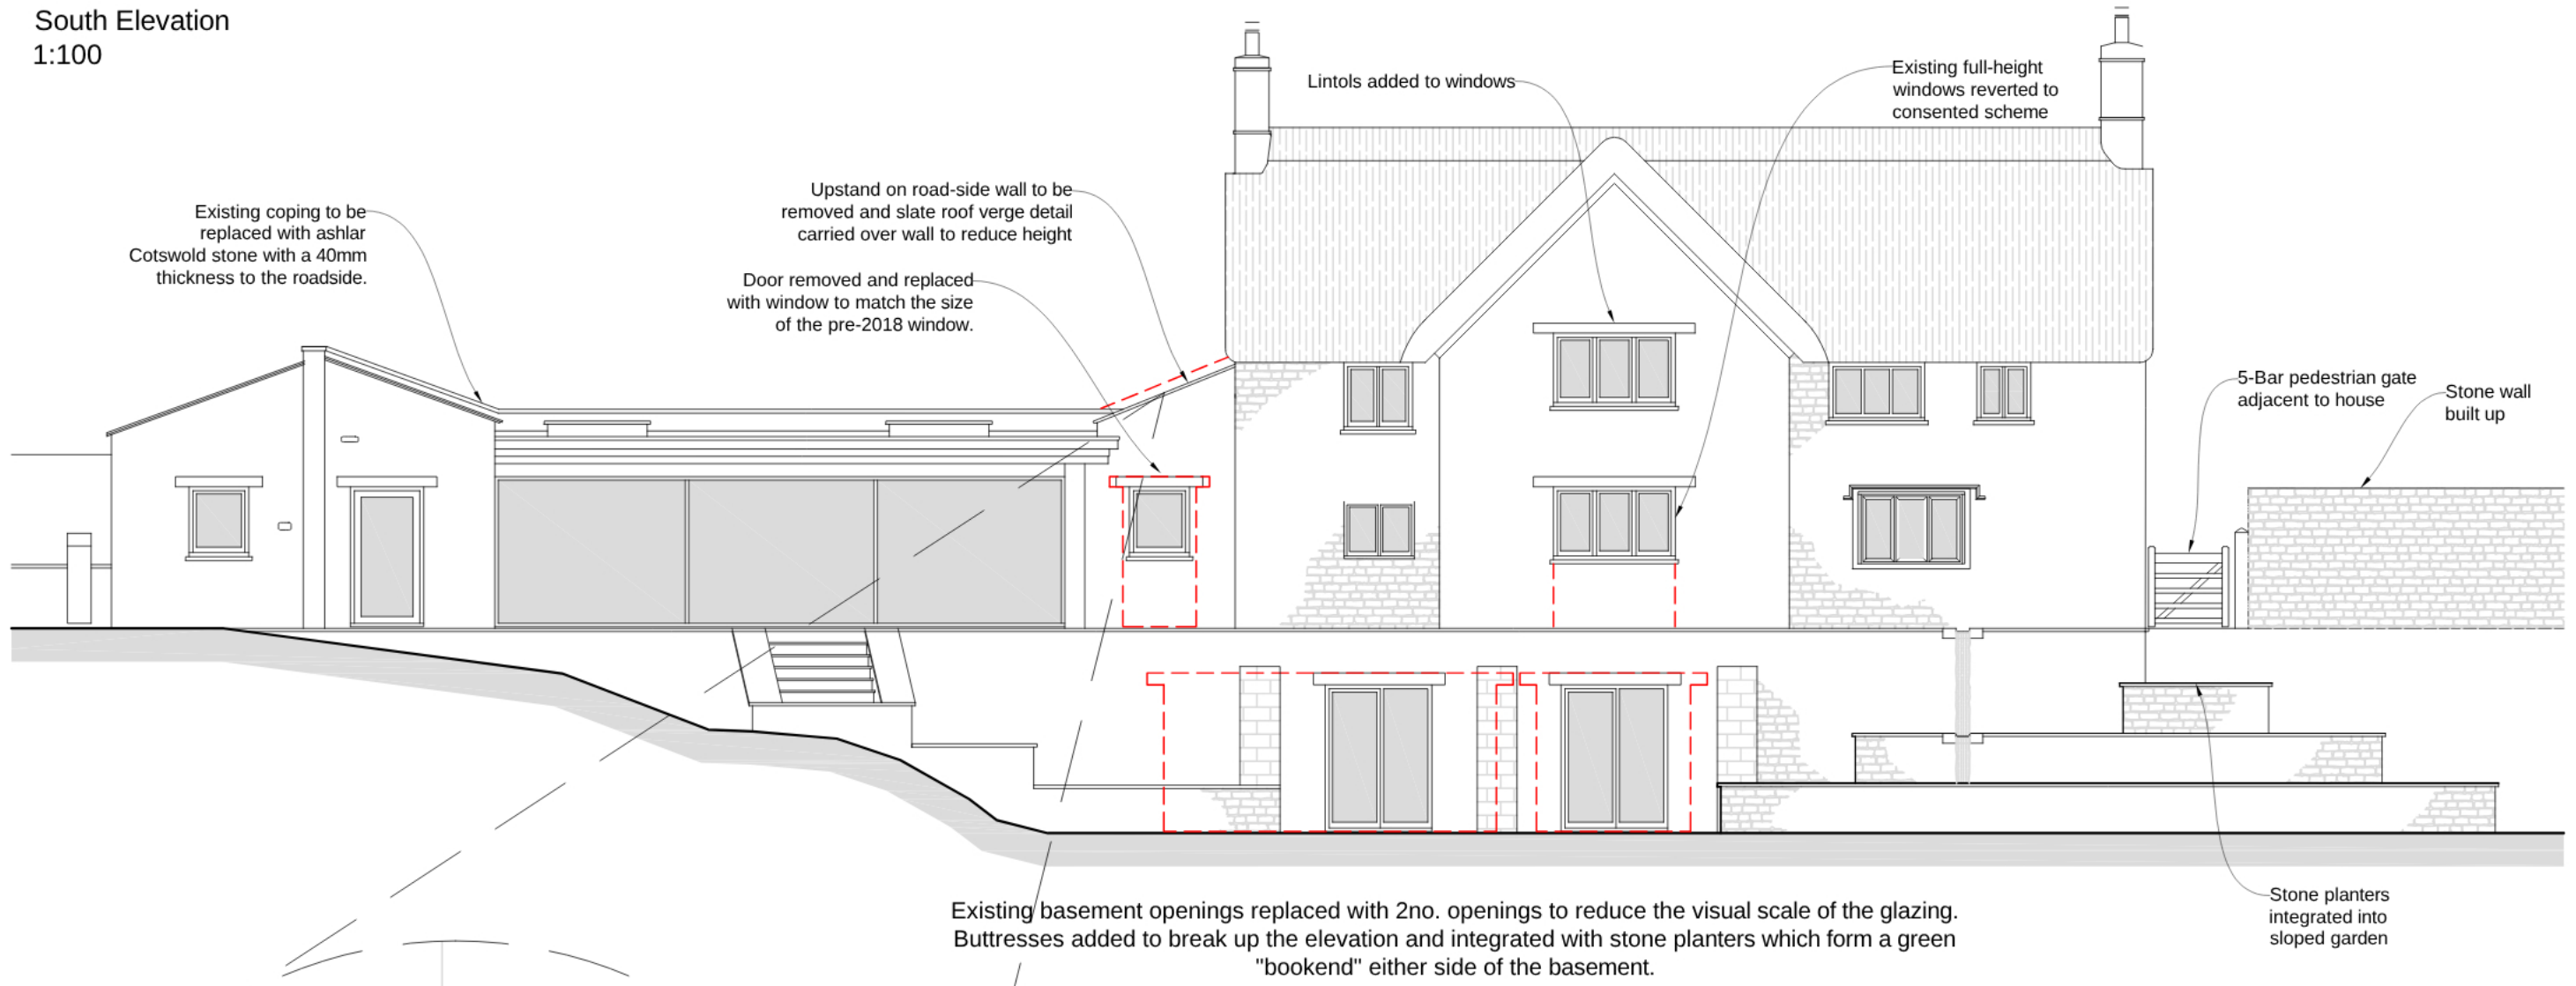

Revisions	
Address The Thatched House Cold Ashton	
Project	
Drawing Title Proposed South Elevation and Verge Detail	
Scale 1:100 & 1:5 on A3	
Date March 2023	
Drawn by	Checked by
Contractors must check all dimensions on site Only figured dimensions are to be worked from Discrepancies must be reported immediately to the architect before proceeding This drawing is copyrighted	
Drawing Number 1945-P-03	Revision
Filename	