


EXISTING REAR ELEVATION




EXISTING SIDE ELEVATION

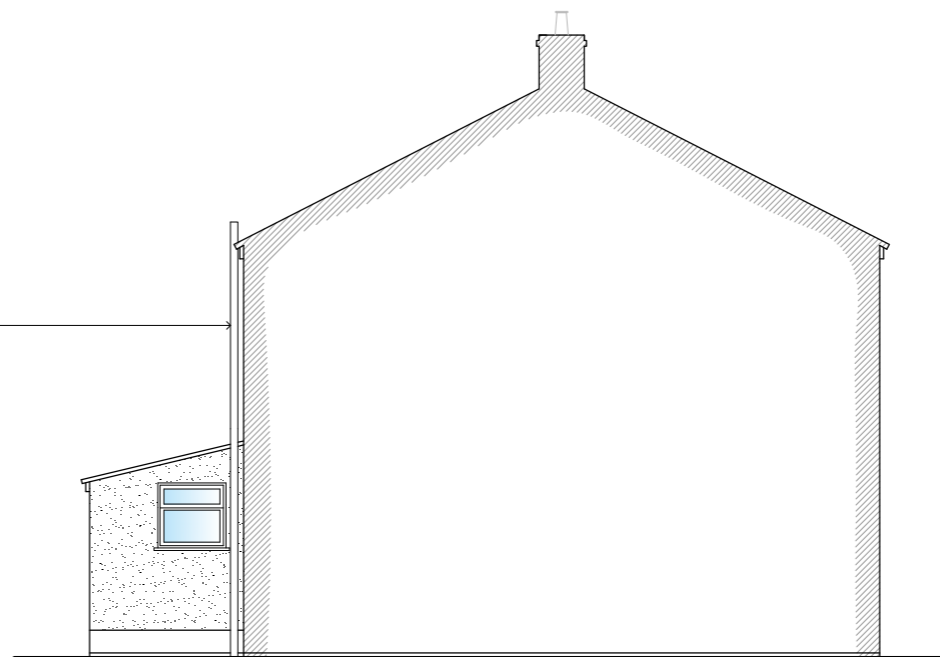

PROPOSED REAR ELEVATION

Existing Soil & vent pipe is to remain. Pipe is to be boxed in internally & pass through new roof

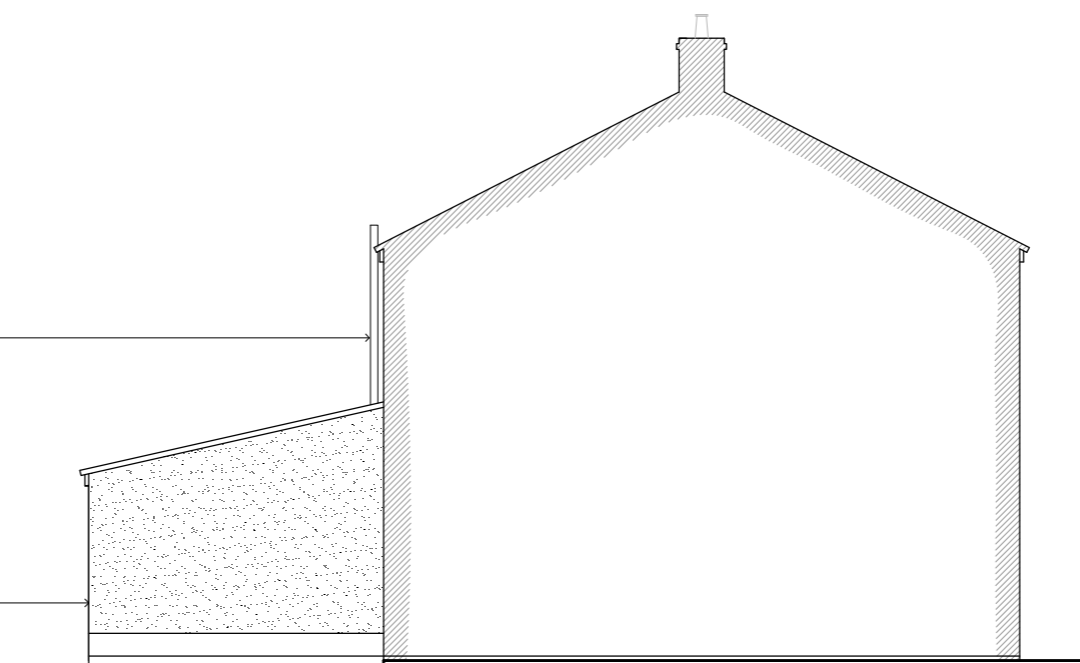

PROPOSED SIDE ELEVATION

Do not scale from this drawing unless for Planning purposes only. All construction information should be taken from written dimensions only. This Drawing must be read in conjunction with any structural or specialist drawing(s).

All dimensions are approximate; dimensions, levels, services and sewer invert levels must be checked on site by the Contractor prior to the commencement of any fabrication or building works.

The current Building Regulations and all relevant British standards and codes of practice are to be complied with whether noted on this drawing or not. Any conflicting information should be reported immediately.

Address:
 91 Memorial Road
 Hanham
 Bristol
 BS15 3JW

Drawing Title:
 101 - Existing & Proposed Elevations

Scale 1:100 @ A3 Rev: A

Job No: 132 January 2019

This drawing is Copyright.