



PROPOSED EAST ELEVATION

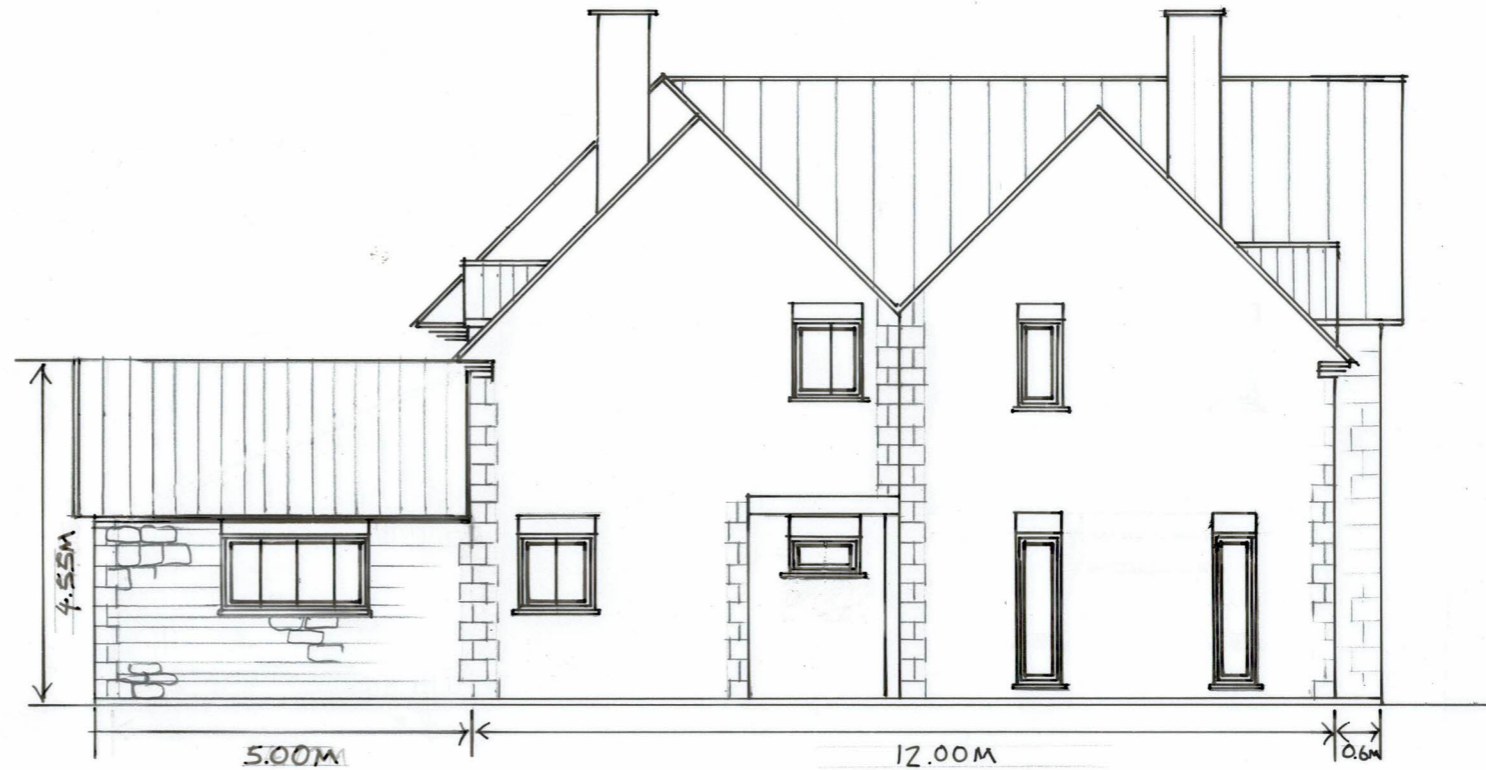


PROPOSED NORTH ELEVATION

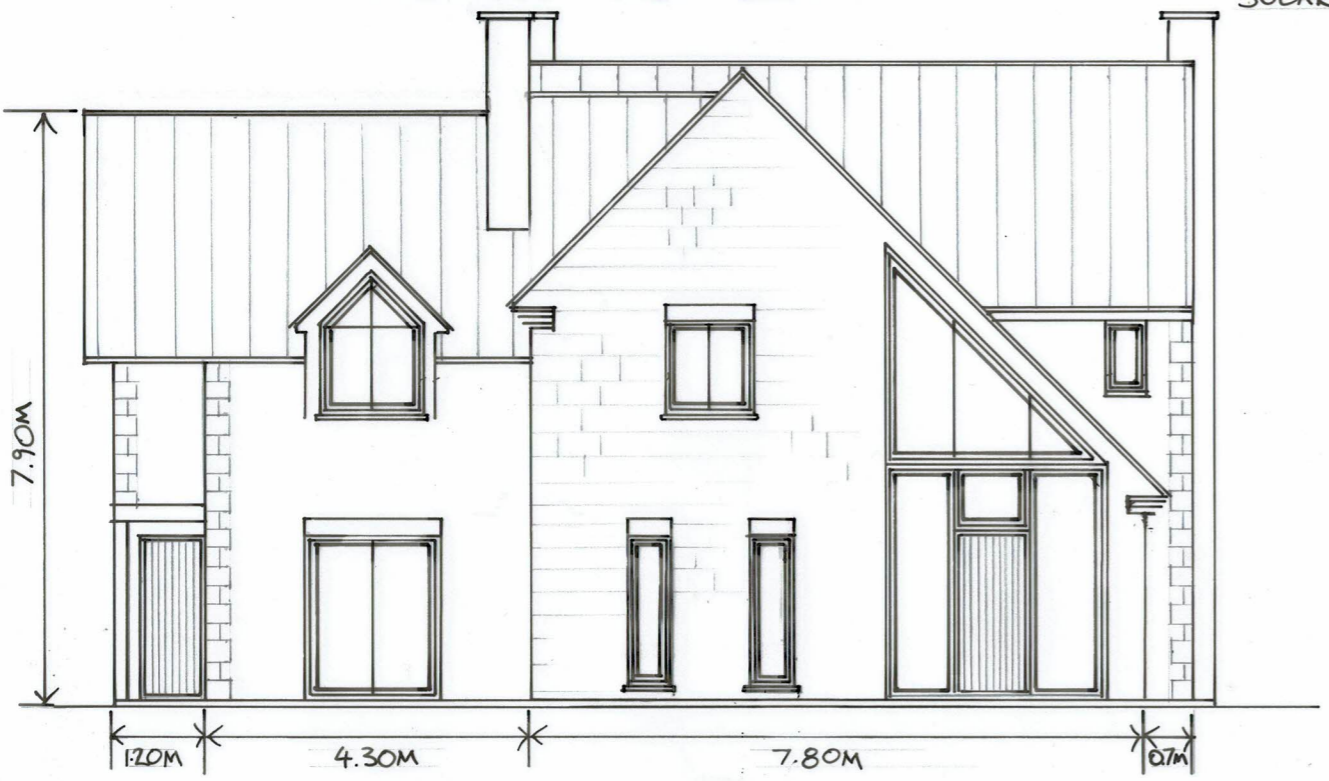

PROPOSED WEST ELEVATION



PROPOSED SOUTH ELEVATION

 

DATE MARCH 24	REV A.
Scale 1:100	
Design Ewally Brown	
EXTENSION AND INTERNAL ALTERATIONS	
PROPOSED ELEVATIONS	
24 PARK STREET KINGS CLIFFE PETERBOROUGH PE8 6XX	
Mr and Mrs R CALDWELL 24 PARK STREET KINGS CLIFFE PETERBOROUGH PE8 6XX	
Ewally Brown Architectural Design Services 43a West Street Kings Cliffe Peterborough PE8 6XB Tel 07884188916	
DRG 140524/4	