


This drawing is the property of BM Plan and Design. Copyright is reserved by them and the drawing is issued on the condition that it is not copied, reproduced, retained or disclosed to any unauthorised person, either wholly or in part without the consent in writing of BM Plan and Design.


This drawing is for the purpose of PLANNING/BUILDING CONTROL APPROVAL ONLY. Any construction carried out directly from these drawings is outside the responsibility of the authors. Any discrepancy contained within these drawings is to be reported immediately.




Front Elevation as proposed

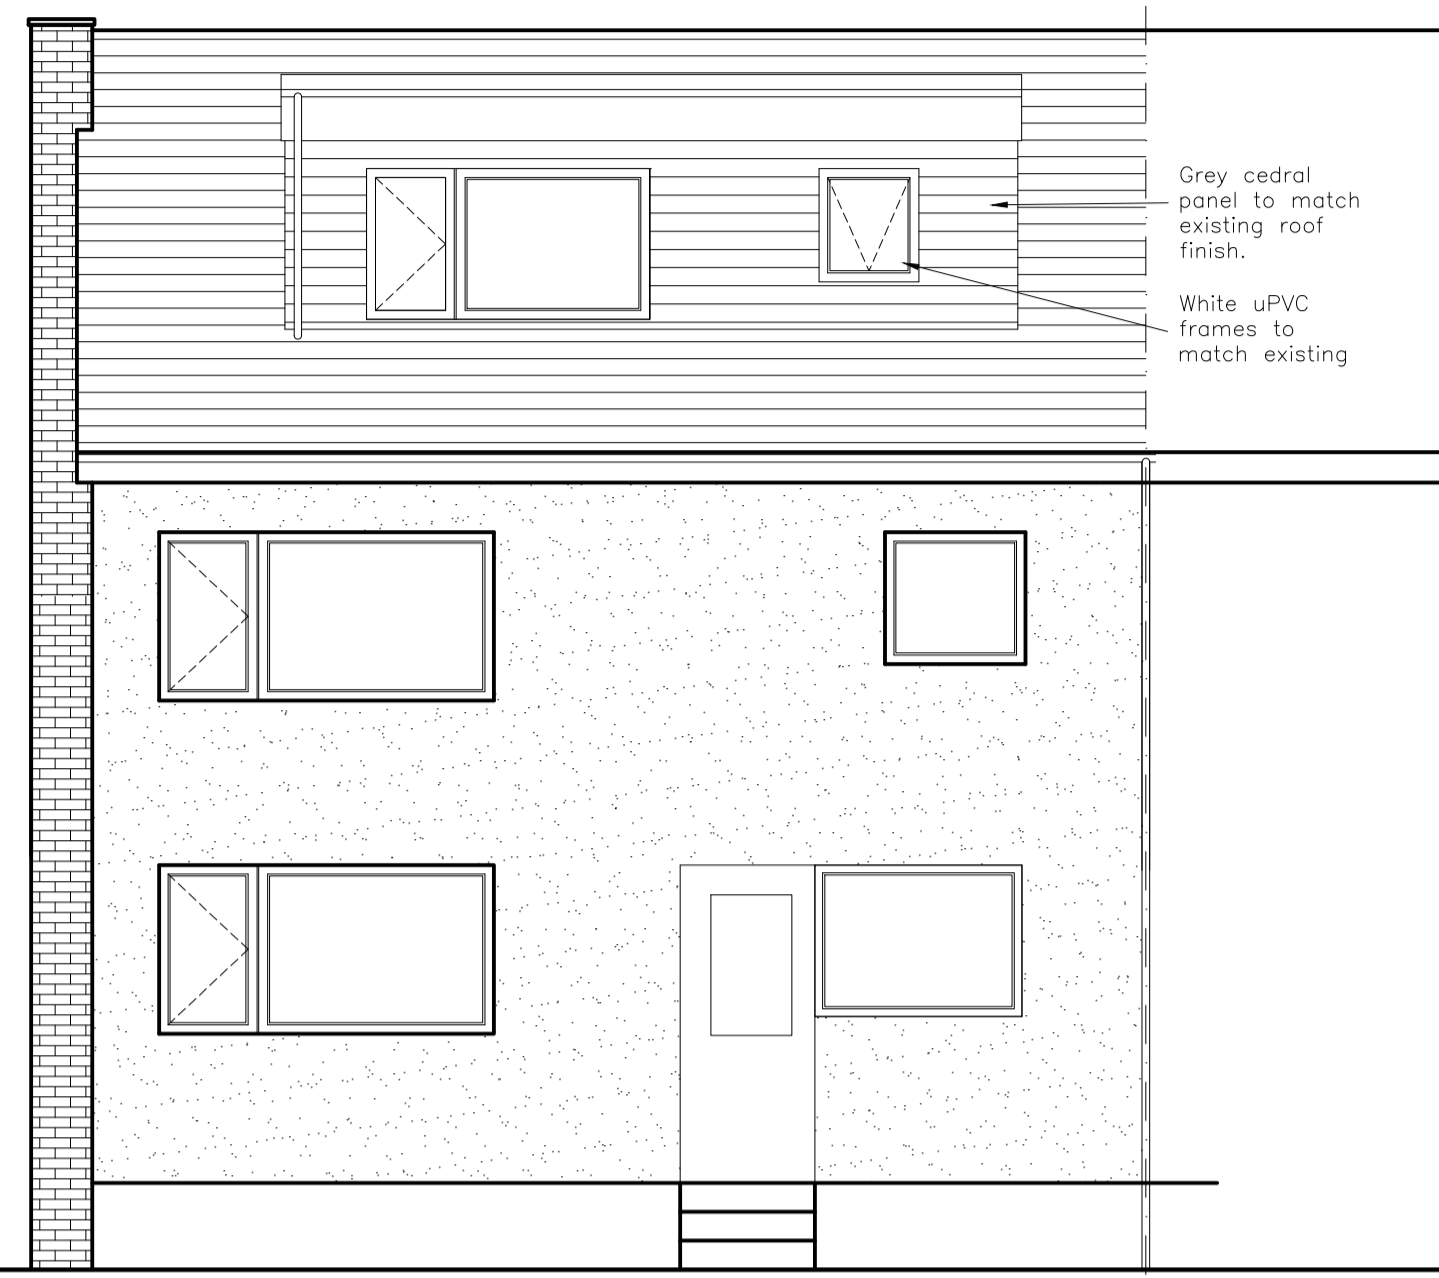


Rear Elevation as proposed

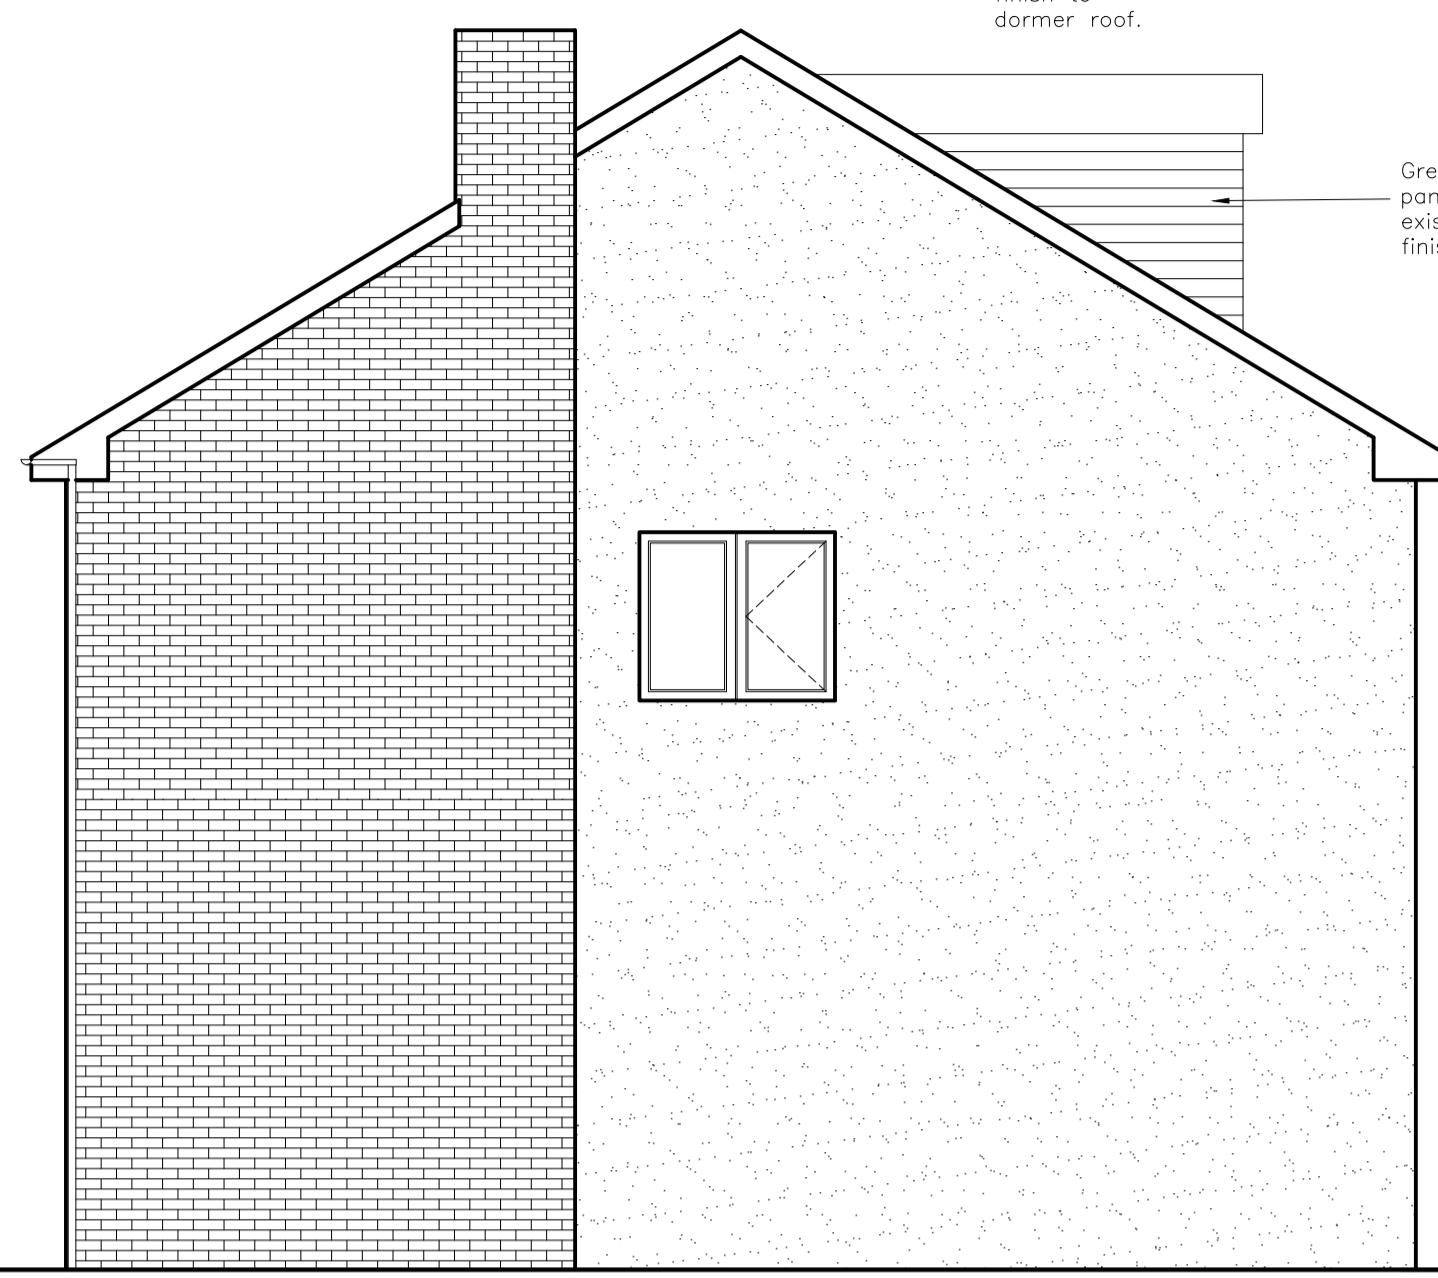


Gable Elevation as proposed

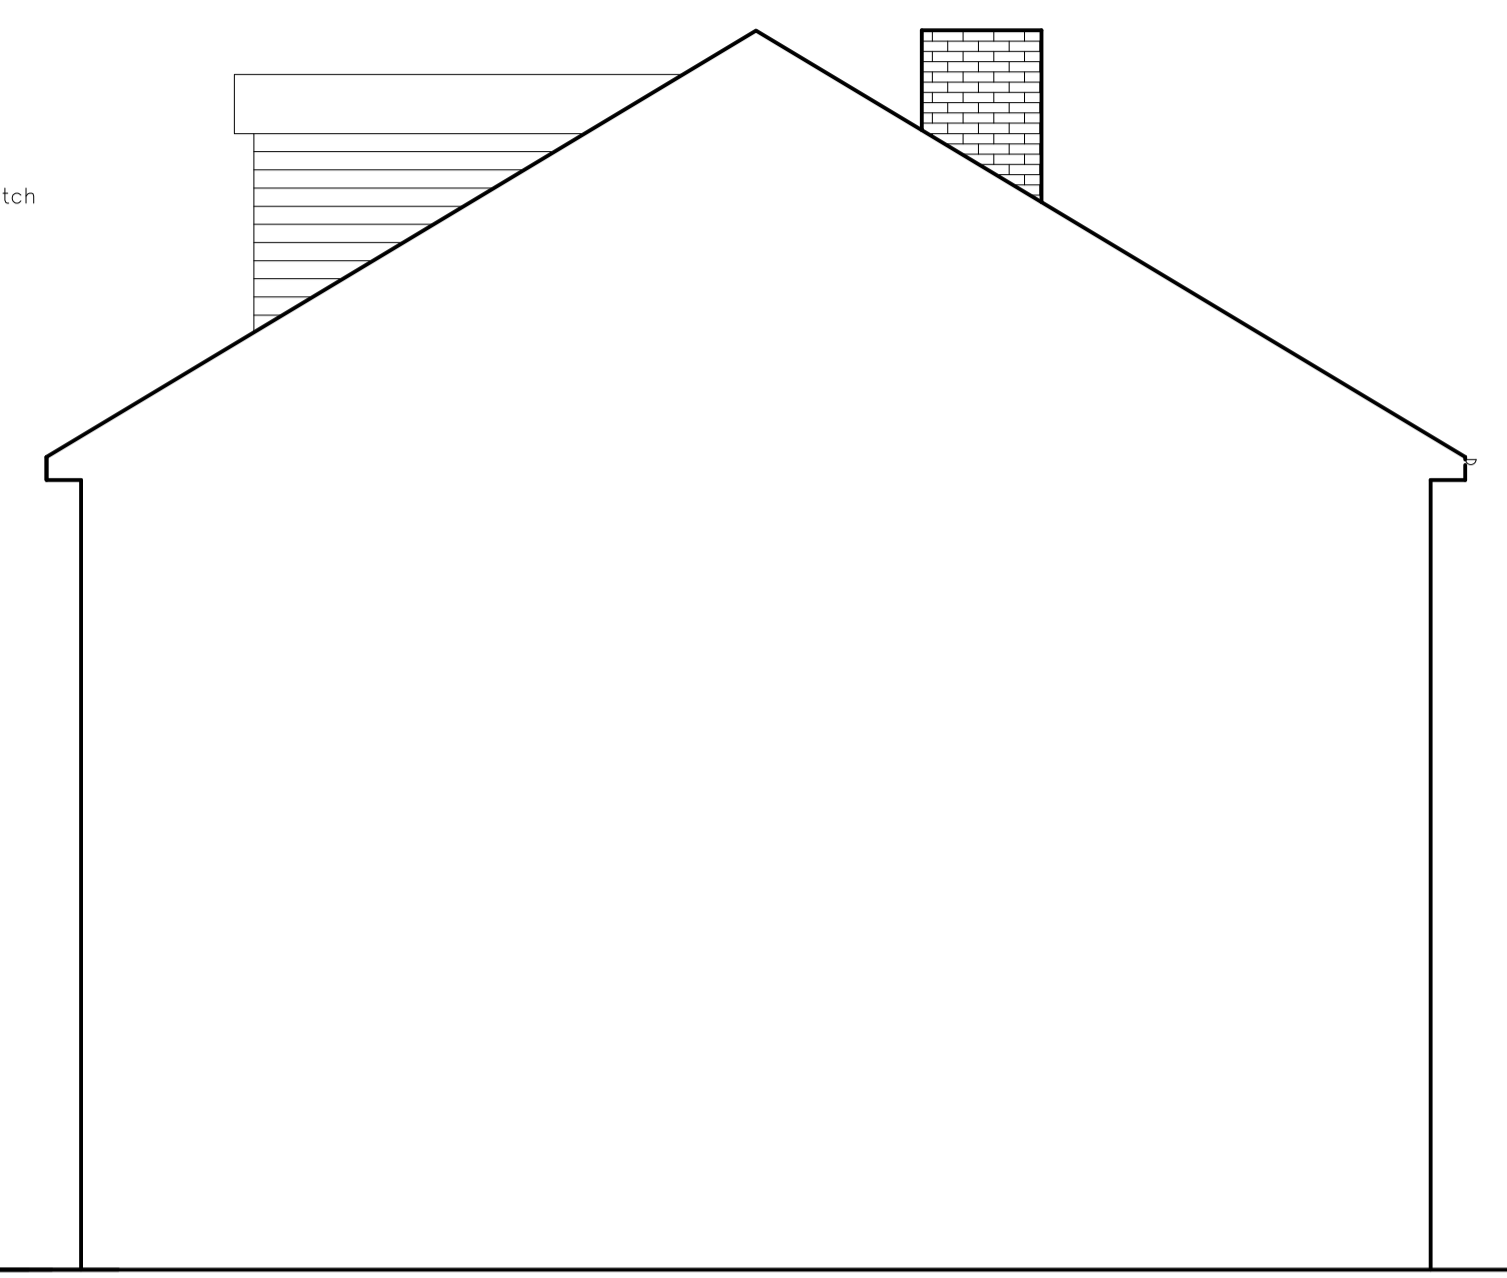


Gable Elevation as proposed

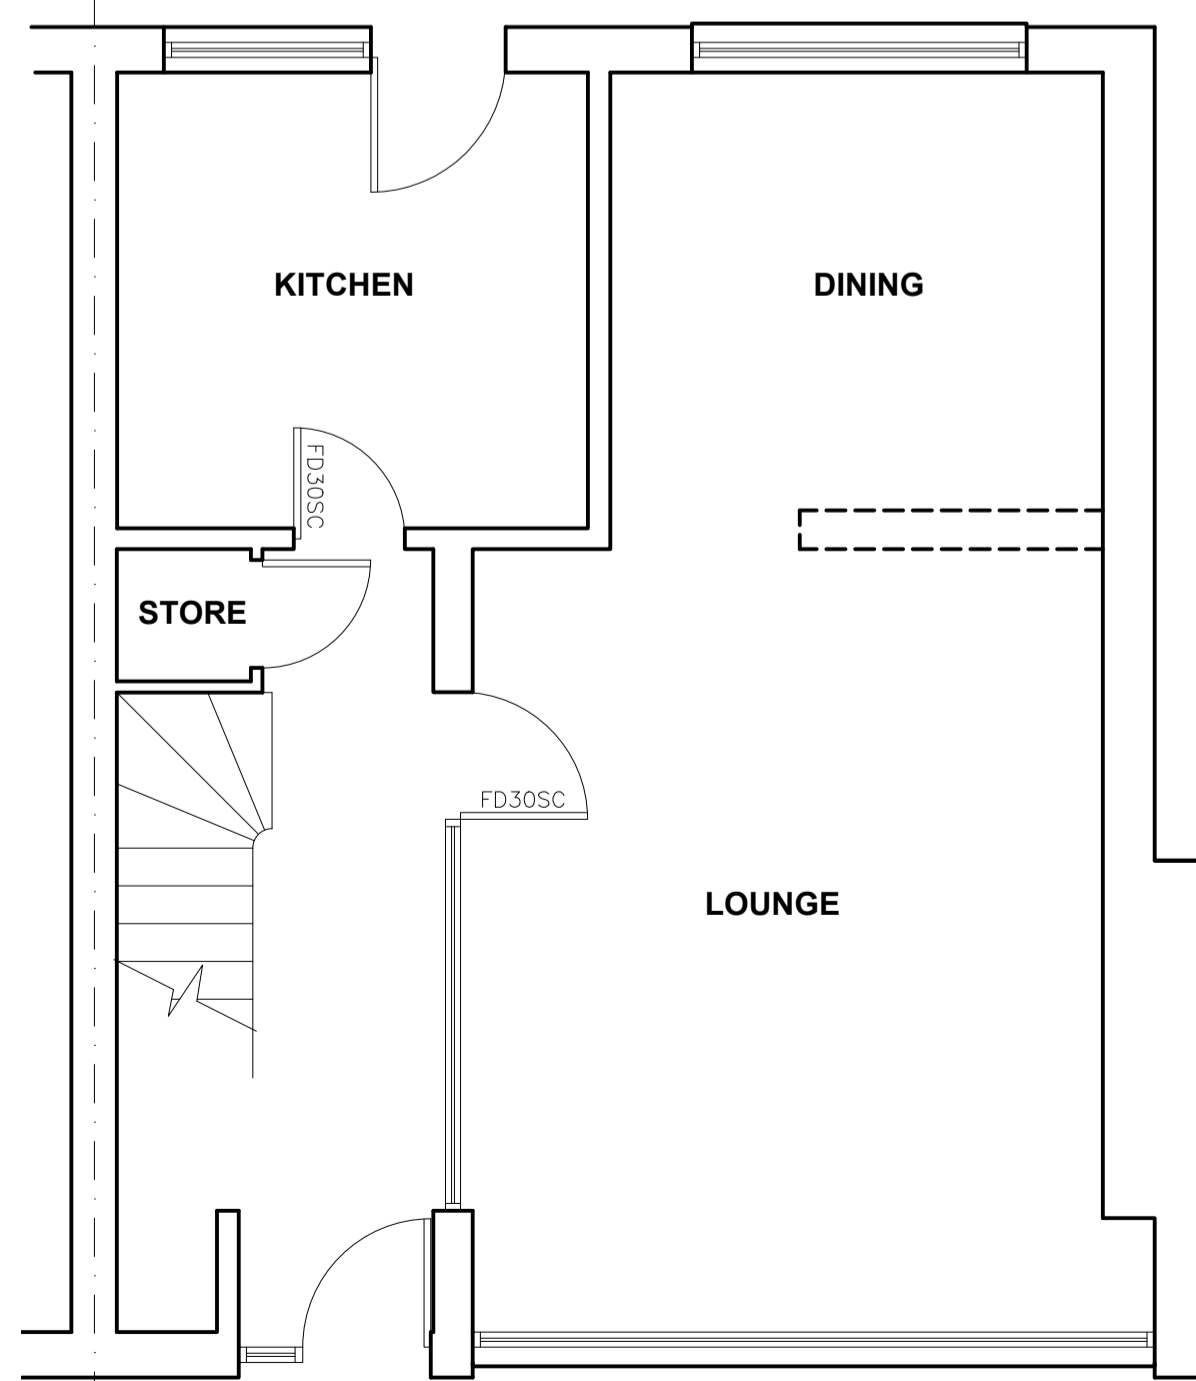


Ground Floorplan as proposed

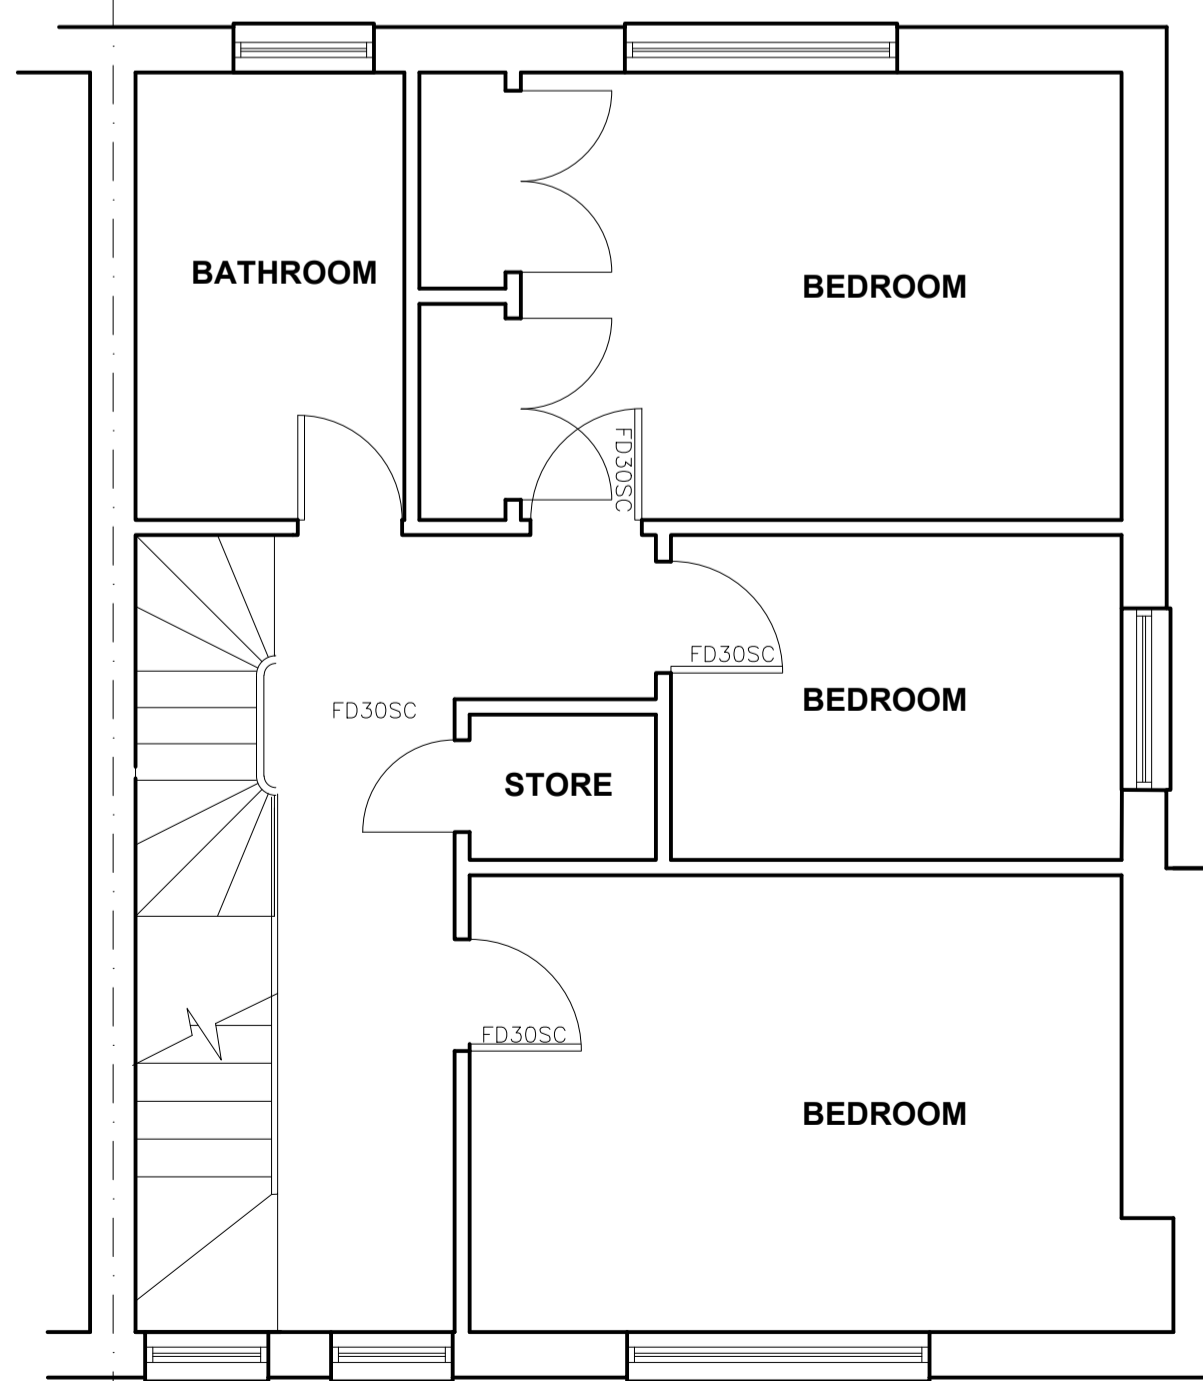

First Floorplan as proposed

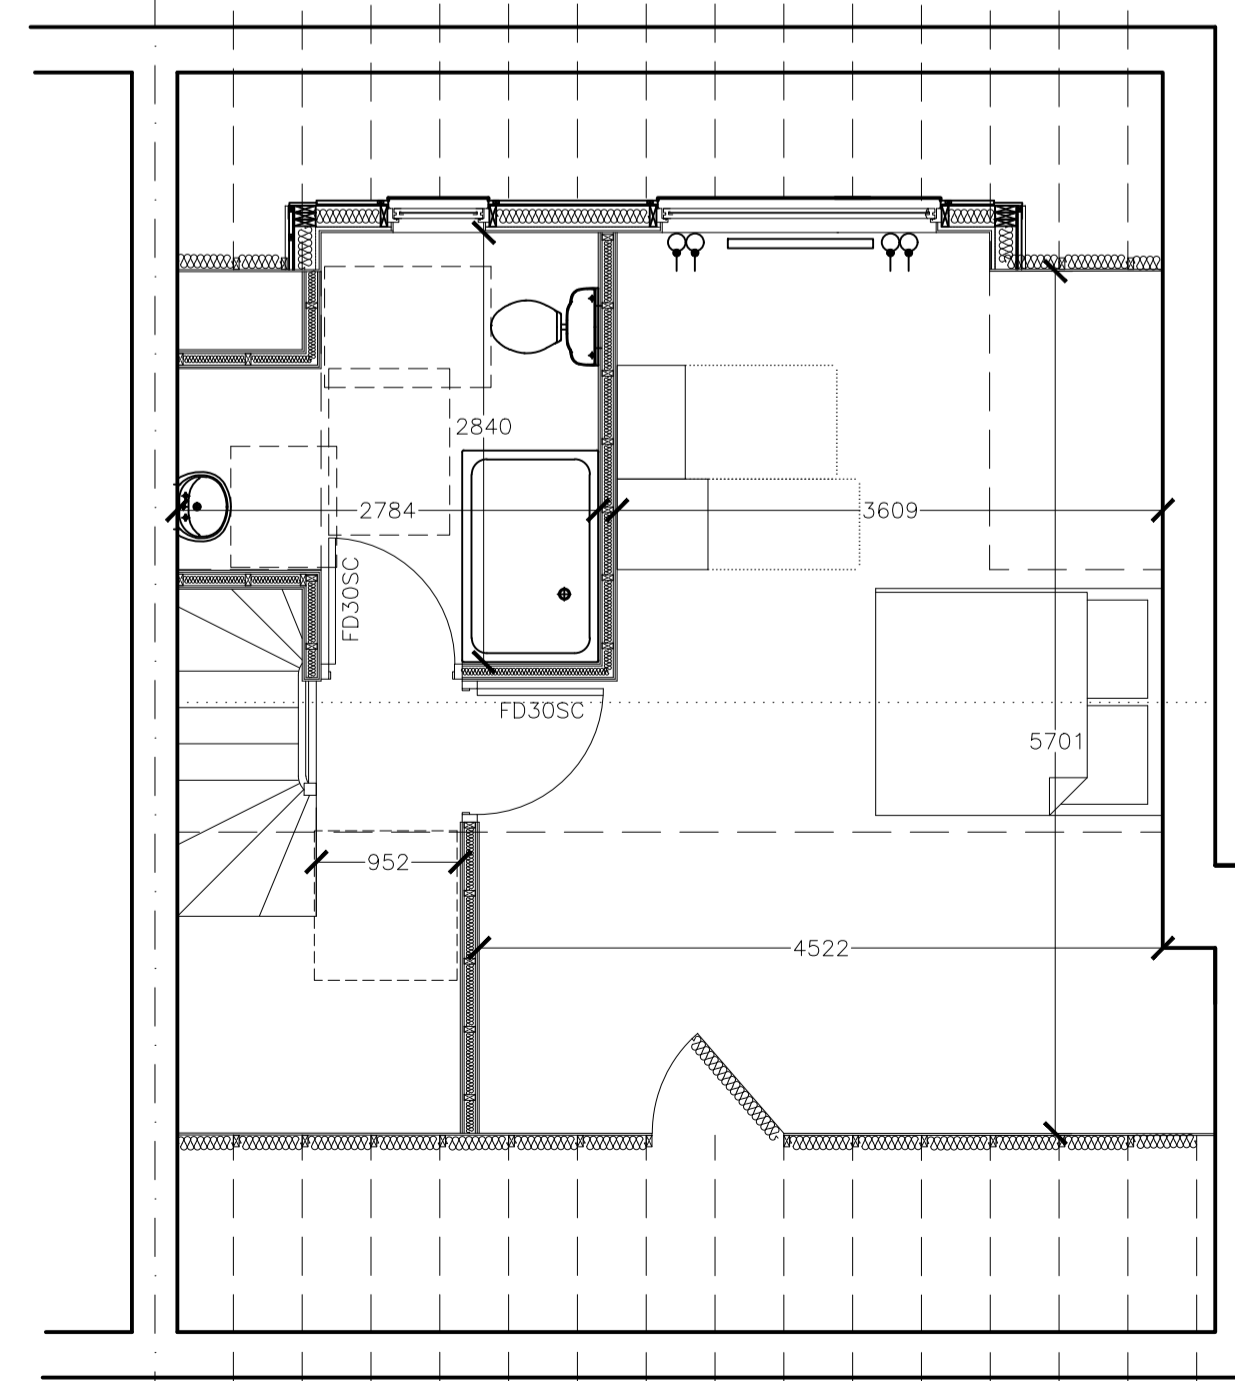

Attic Floorplan as proposed

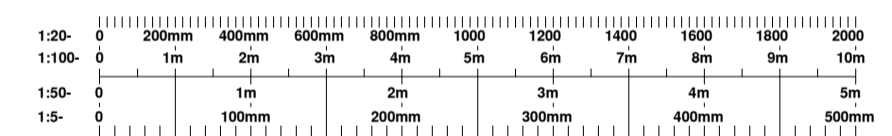

Ref	Date	Revision	By
Client:			
MR & MRS McDONALD 11 KIPPEN DRIVE CLARKSTON G76 8JG			
Project:			
11 KIPPEN DRIVE CLARKSTON G76 8JG			
Title:			
PLANS AS PROPOSED			
Drawing No:	Rev:	Scale:	
575-24-PL-02	A	1:50	
Date:	Drawn by:	Checked by:	
MAR 24	BMCD		
144 Moraine Drive Blairdardie Glasgow G15 6JD Tel: 0141-944-0594 Mob: 07708329290 E-mail: info@bmlplananddesign.co.uk Web: www.bmlplananddesign.co.uk			