


This drawing is the property of BM Plan and Design. Copyright is reserved by them and the drawing is issued on the condition that it is not copied, reproduced, retained or disclosed to any unauthorised person, either wholly or in part without the consent in writing of BM Plan and Design.


This drawing is for the purpose of PLANNING/BUILDING CONTROL APPROVAL ONLY. Any construction carried out directly from these drawings is outside the responsibility of the authors. Any discrepancy contained within these drawings is to be reported immediately.

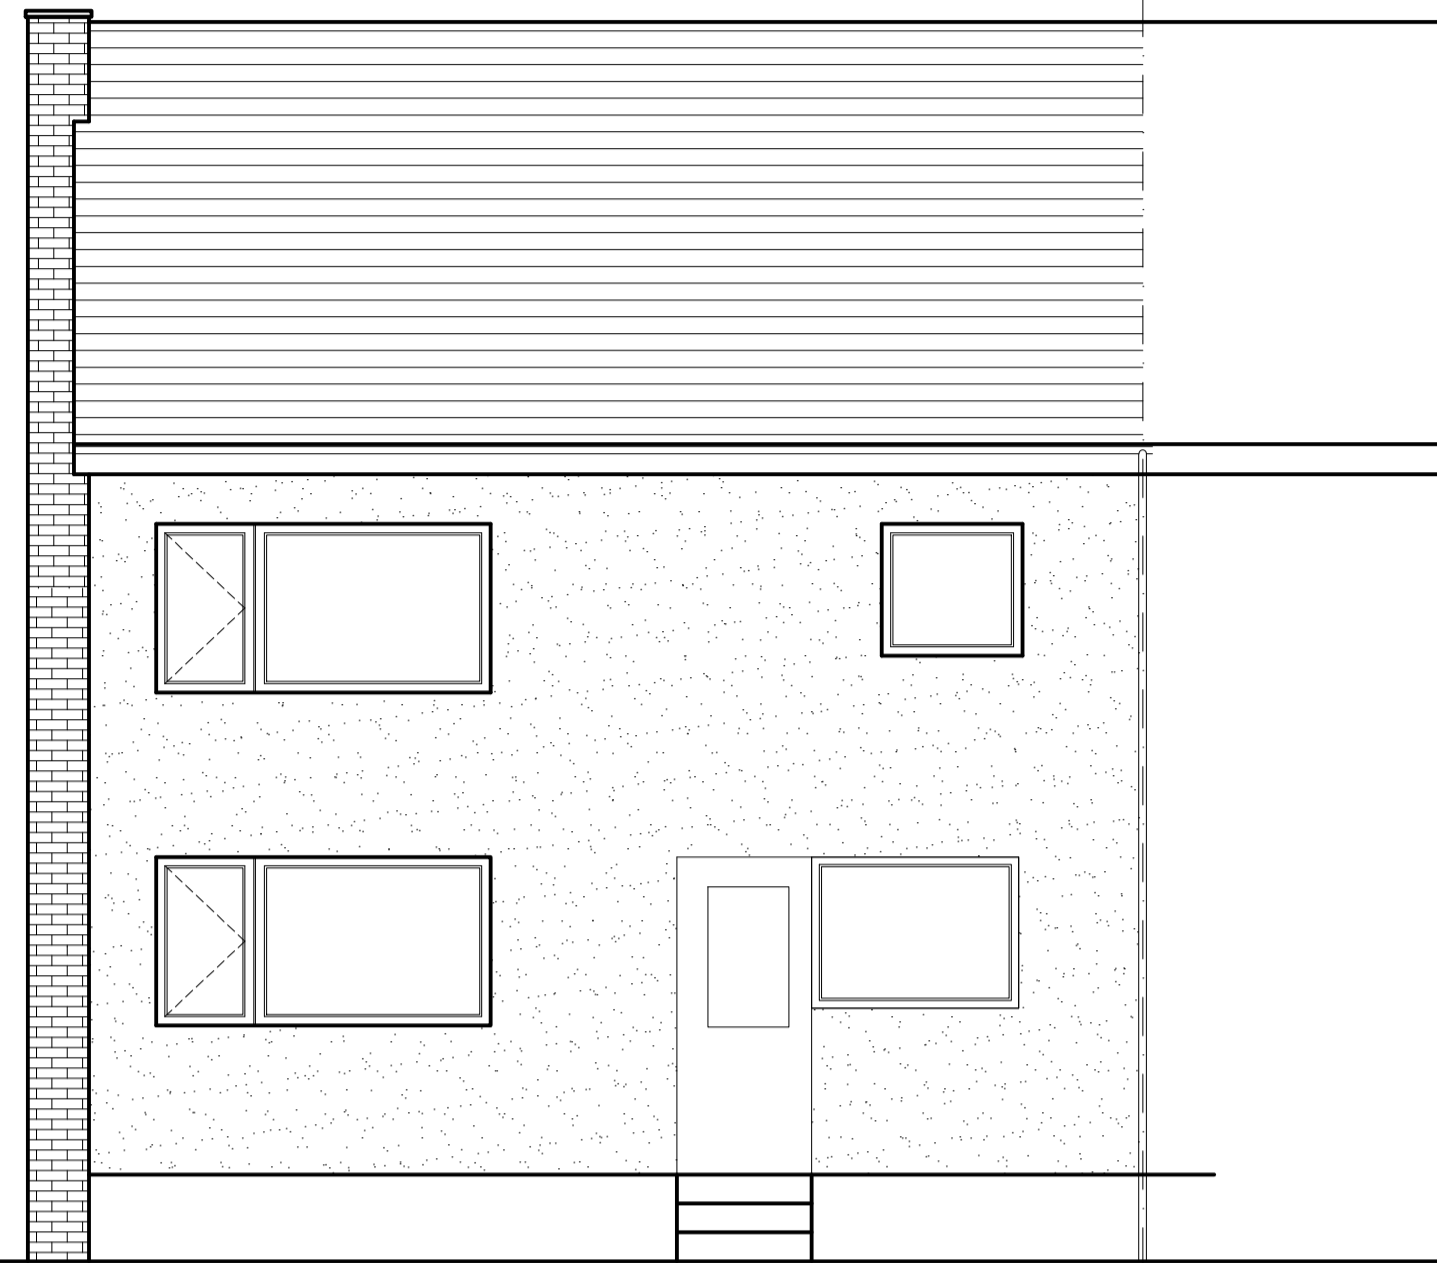


Front Elevation
as existing




Rear Elevation
as existing

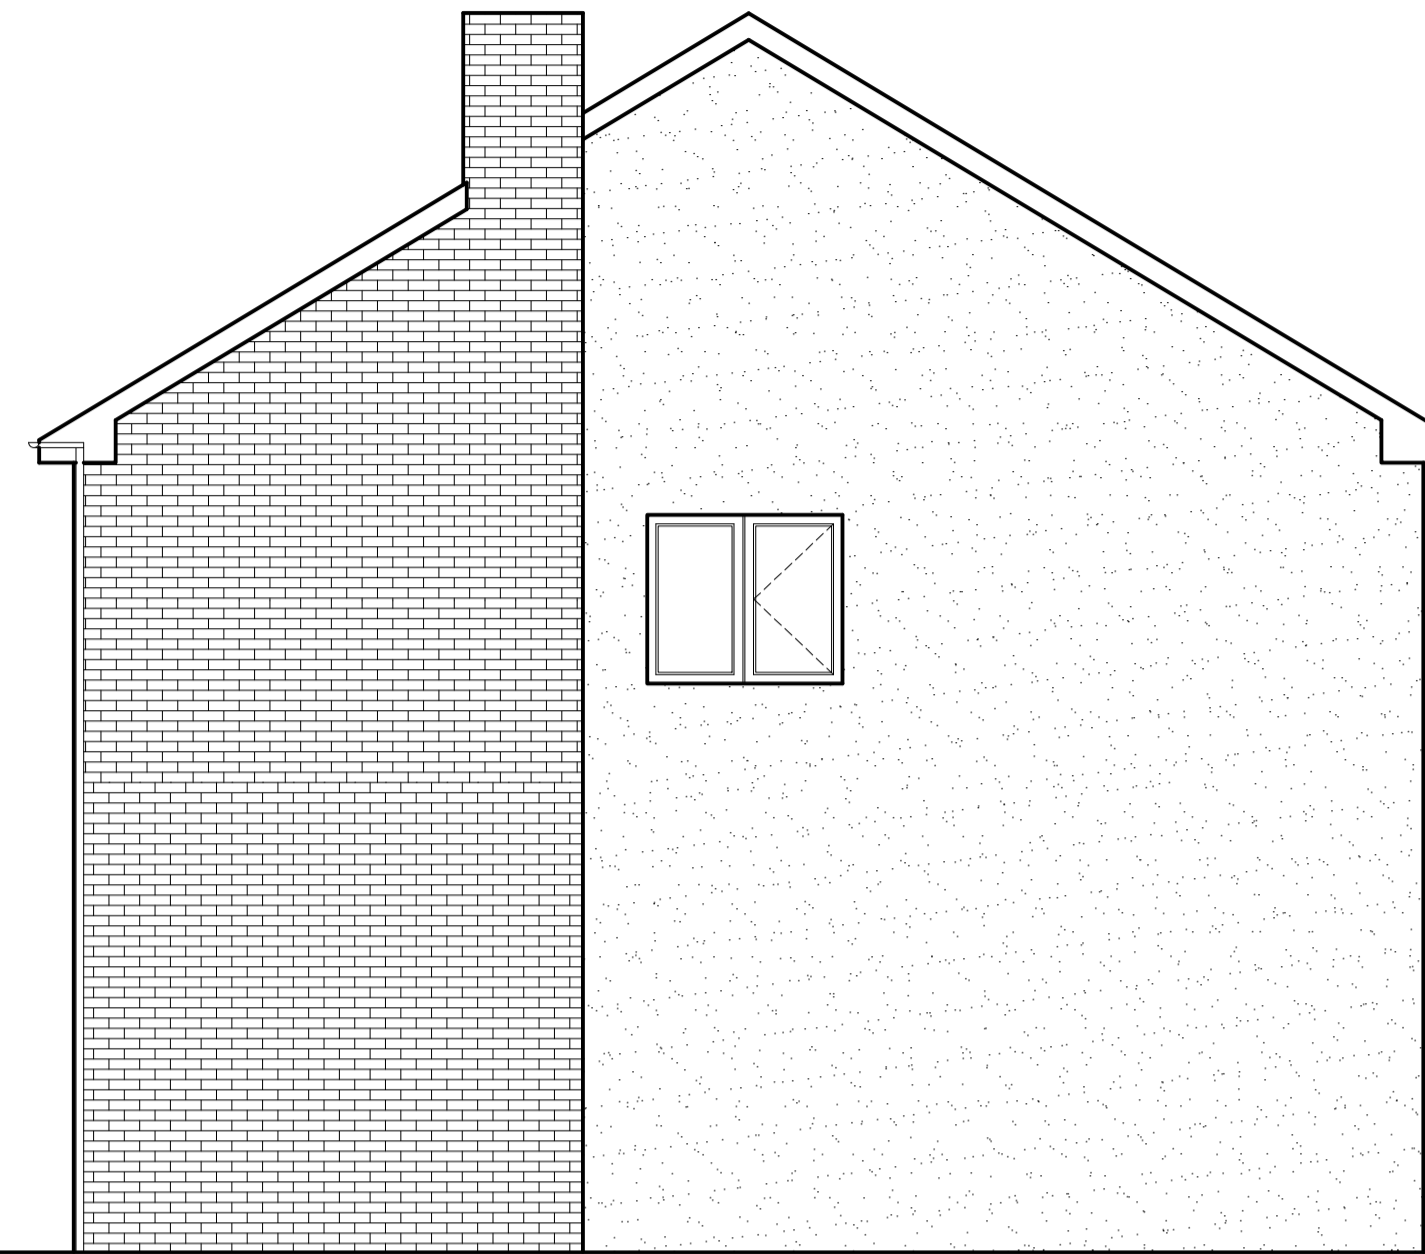


Gable Elevation
as existing

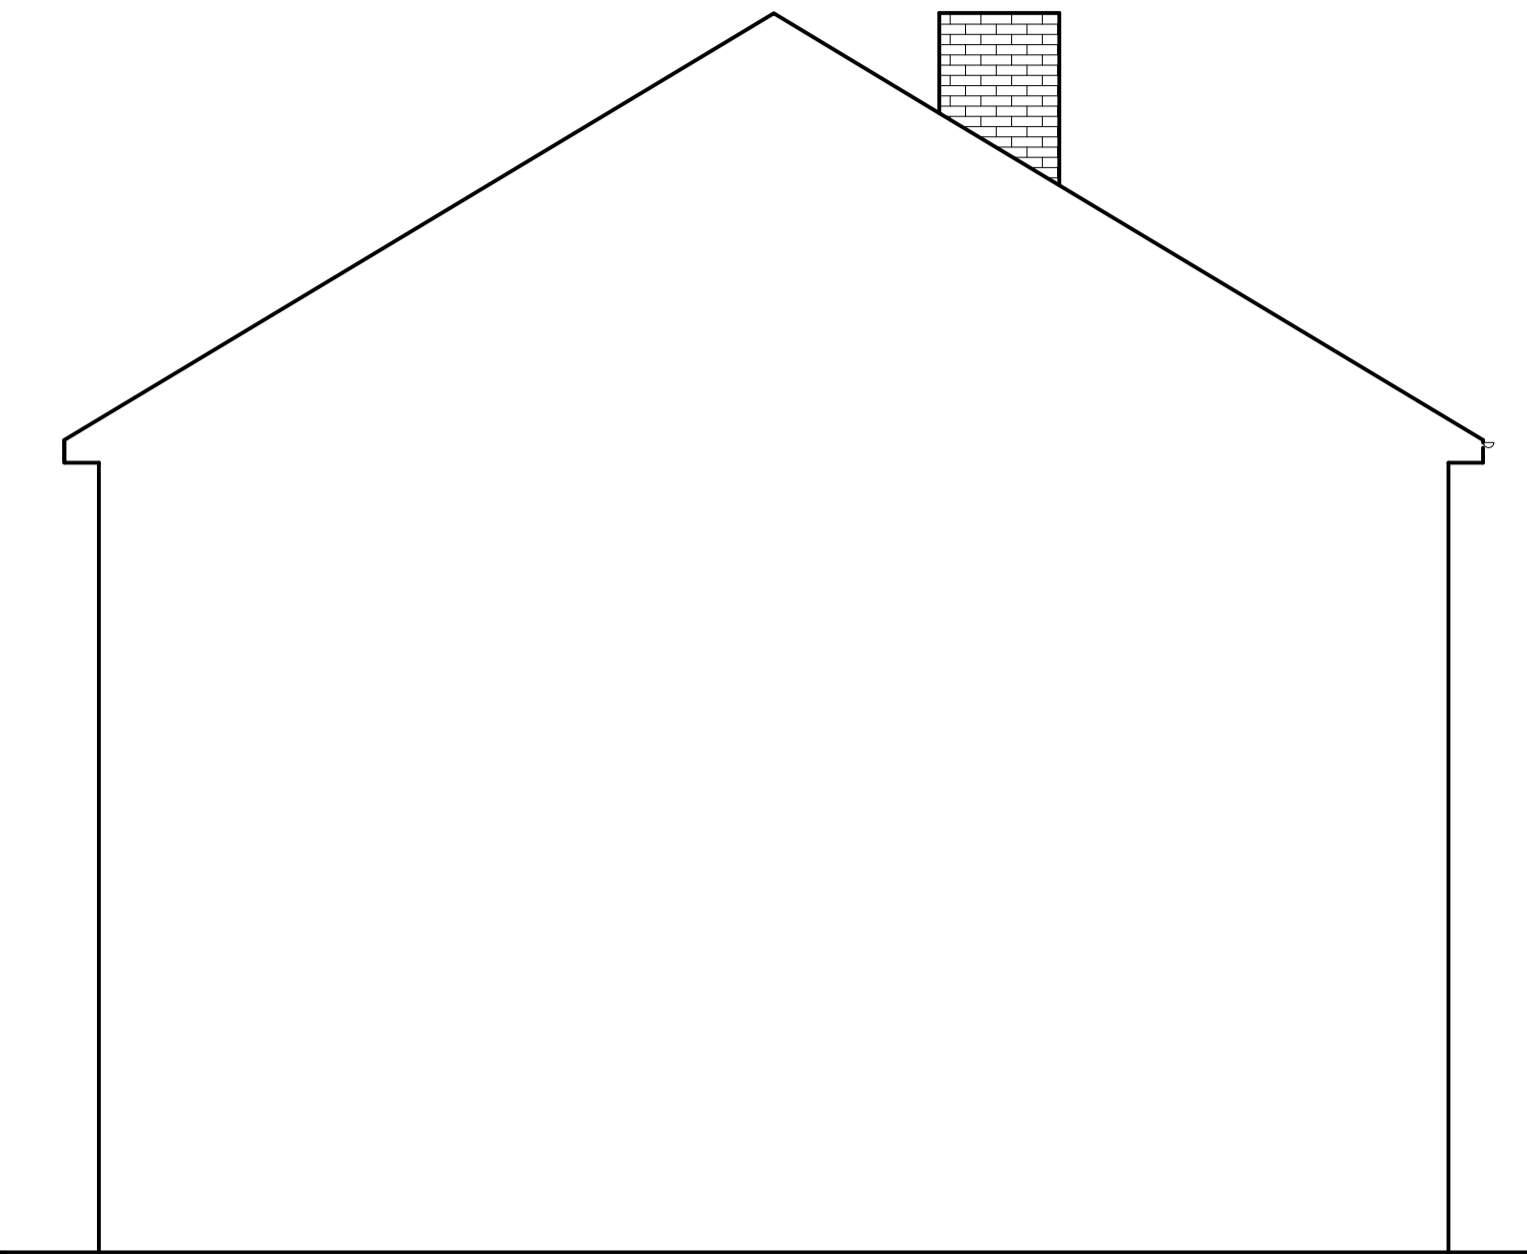


Gable Elevation
as existing

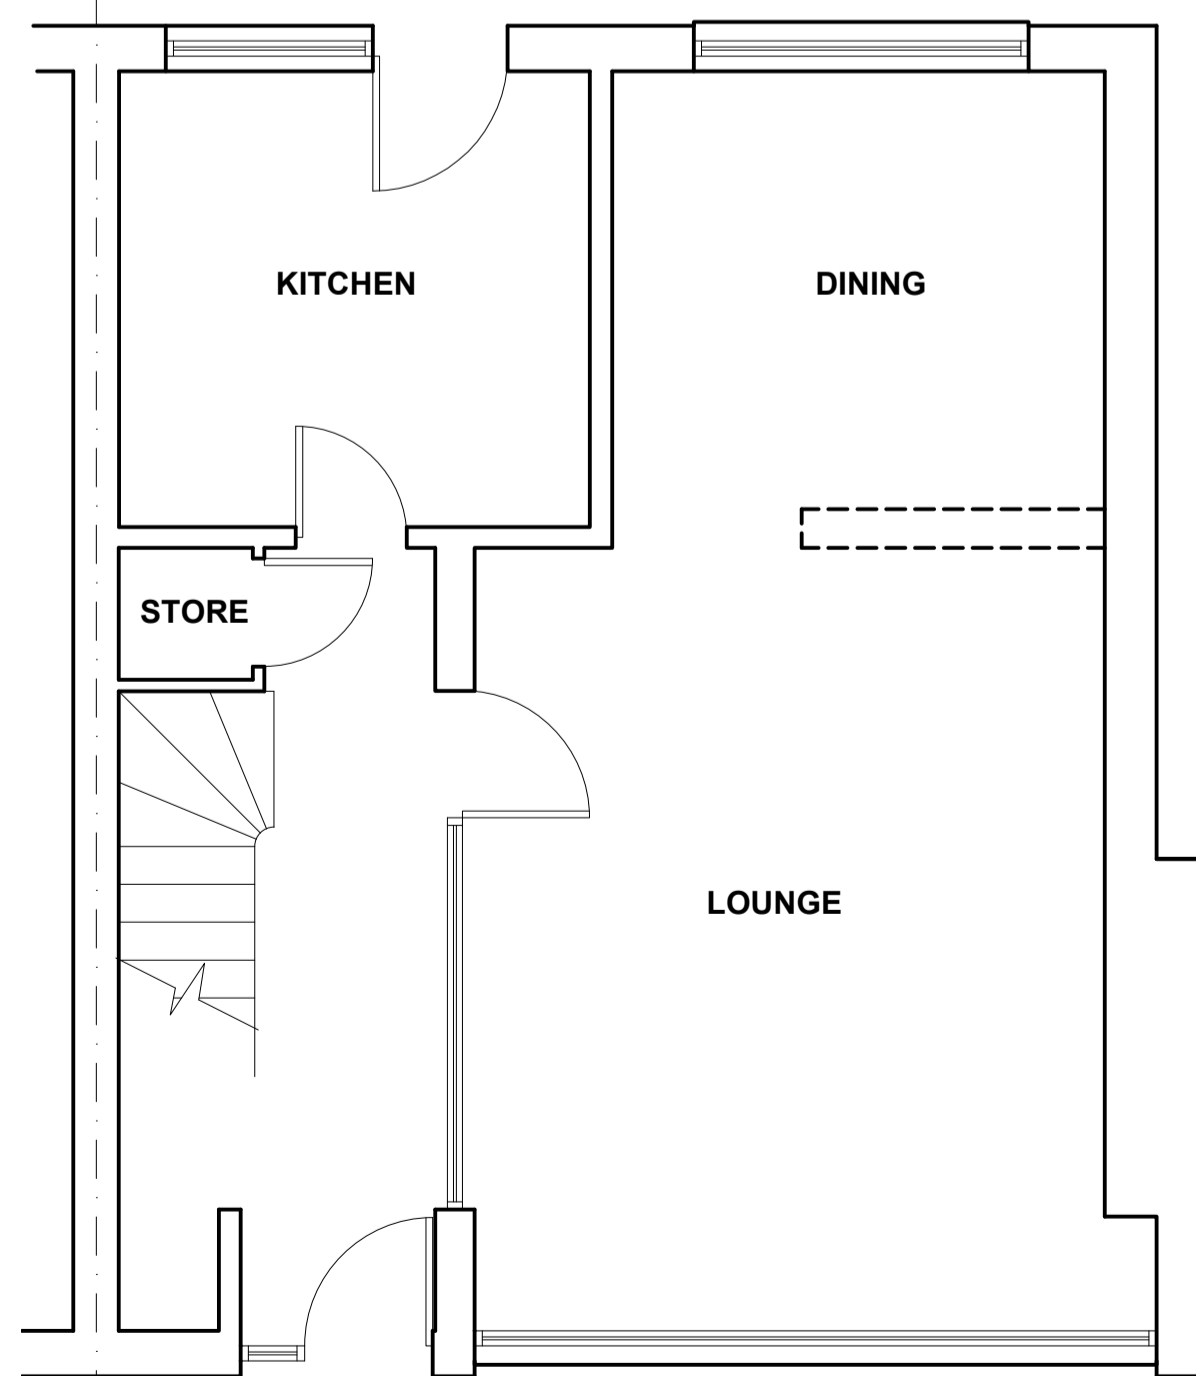


Ground Floorplan as existing

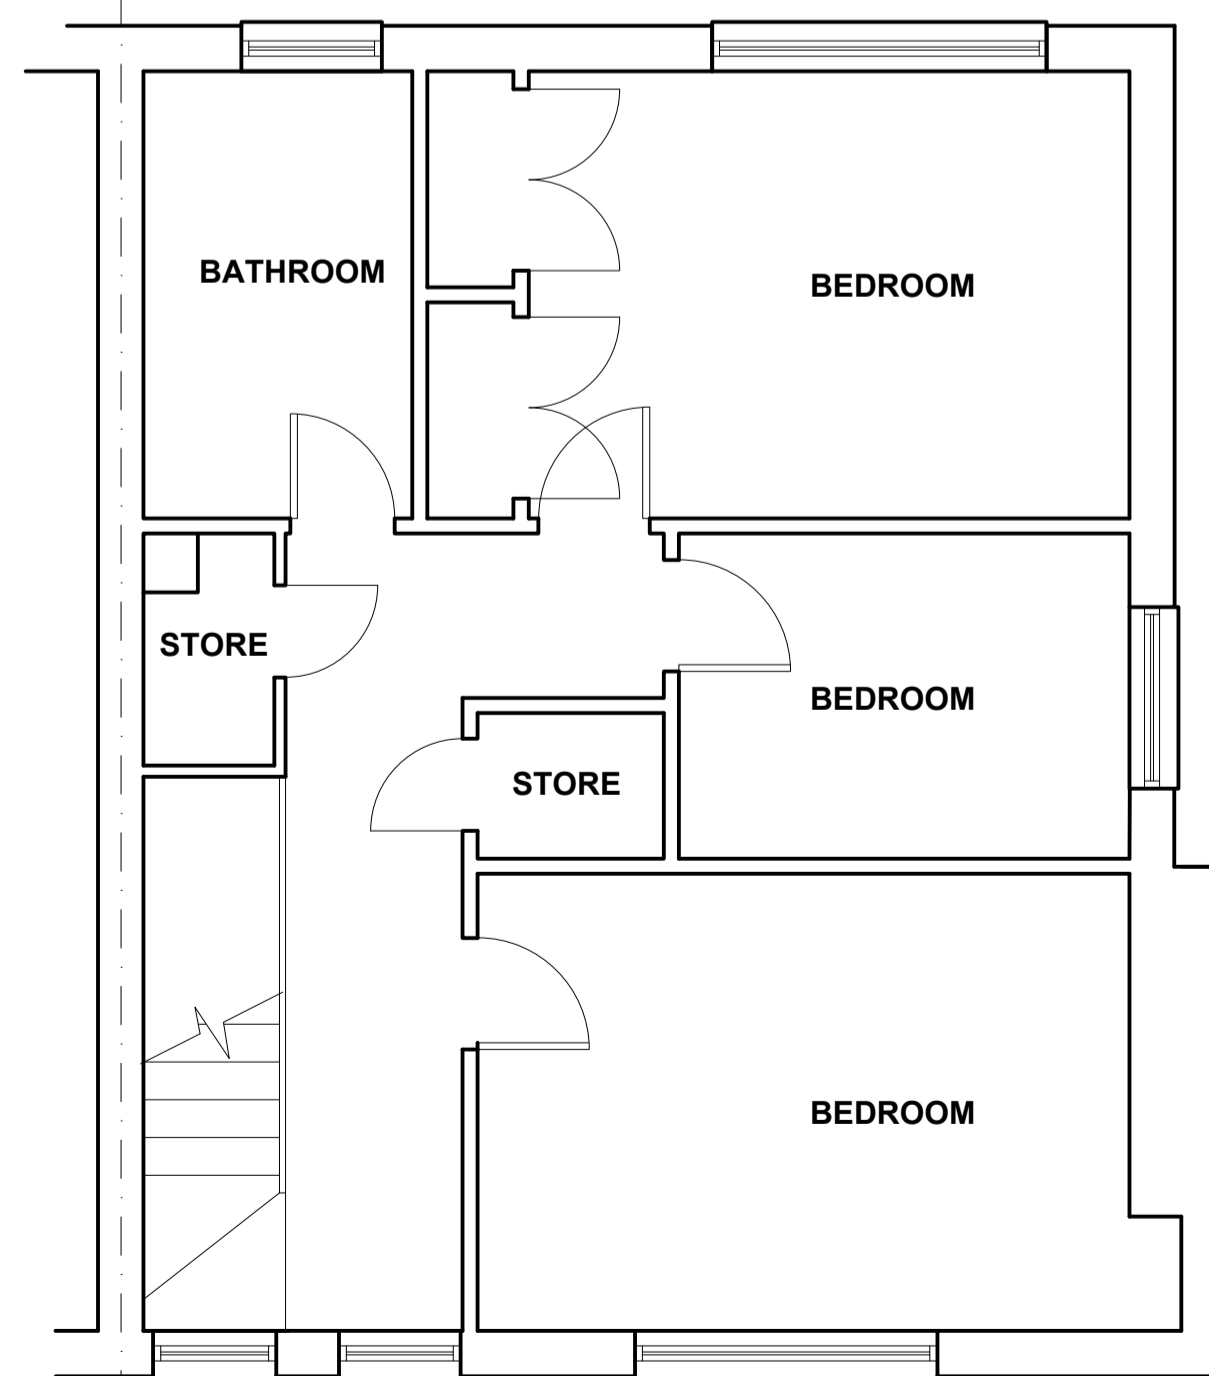

First Floorplan as existing

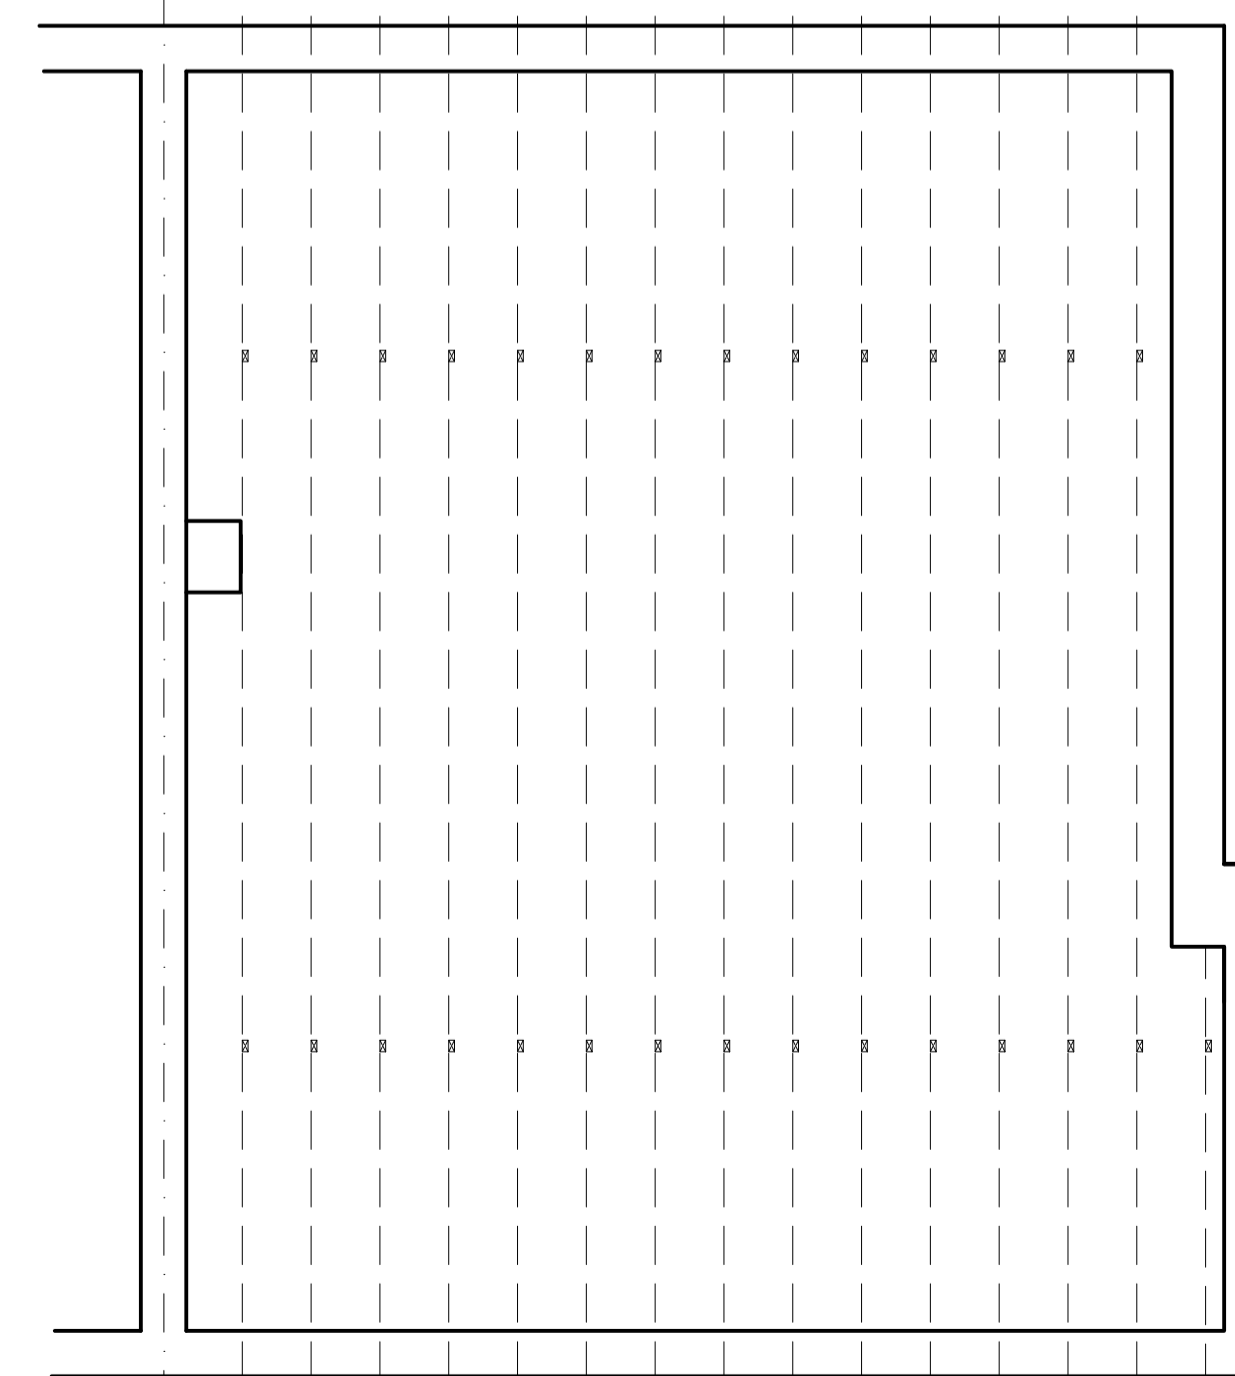

Attic Floorplan as existing

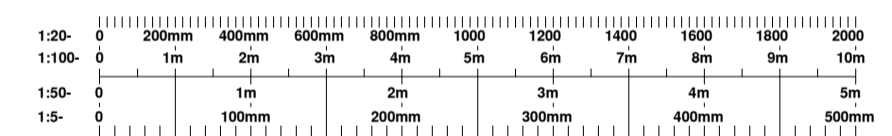

Ref	Date	Revision	By
Client: MR & MRS McDONALD 11 KIPPEN DRIVE CLARKSTON G76 8JG			
Project: 11 KIPPEN DRIVE CLARKSTON G76 8JG			
Title: PLANS AS EXISTING			
Drawing No: 575-24-PL-01	Rev: A	Scale: 1:50	
Date: MAR 24	Drawn by: BMcD	Checked by:	

BM PLAN AND DESIGN

144 Moraine Drive
Blairdardie
Glasgow
G15 6JD

Tel: 0141-944-0594
E-mail: info@bmlananddesign.co.uk
Mob: 07708329290
Web: www.bmlananddesign.co.uk