


Gym pavilion

House

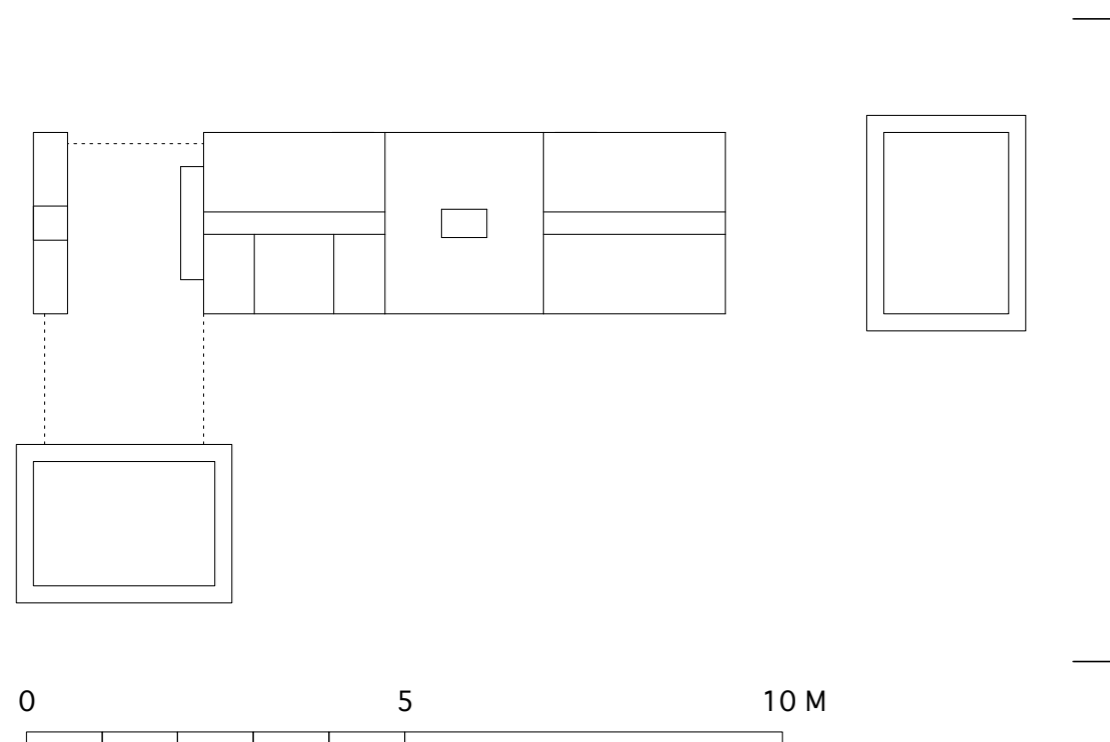

JADE HOUSE
COMMON LANE, LETCHMORE HEATH
MR. & MRS. LEVENSTEIN

drawn by: | checked by: | size: A2 | copyright 2024

TITLE PROPOSED EAST ELEVATION

SCALE 1:100 **DATE** 28 APRIL 2024

PROJECT No 219 **Rev.** B

PP-22

PLANNING

Notes

To be read in conjunction with the specification and all relevant drawings. Contractor to check all dimensions on site. Do not scale from this drawing.